


8/23/99



PROJ. REFERENCE NO.	SHEET NO.
R-2915C	X-278

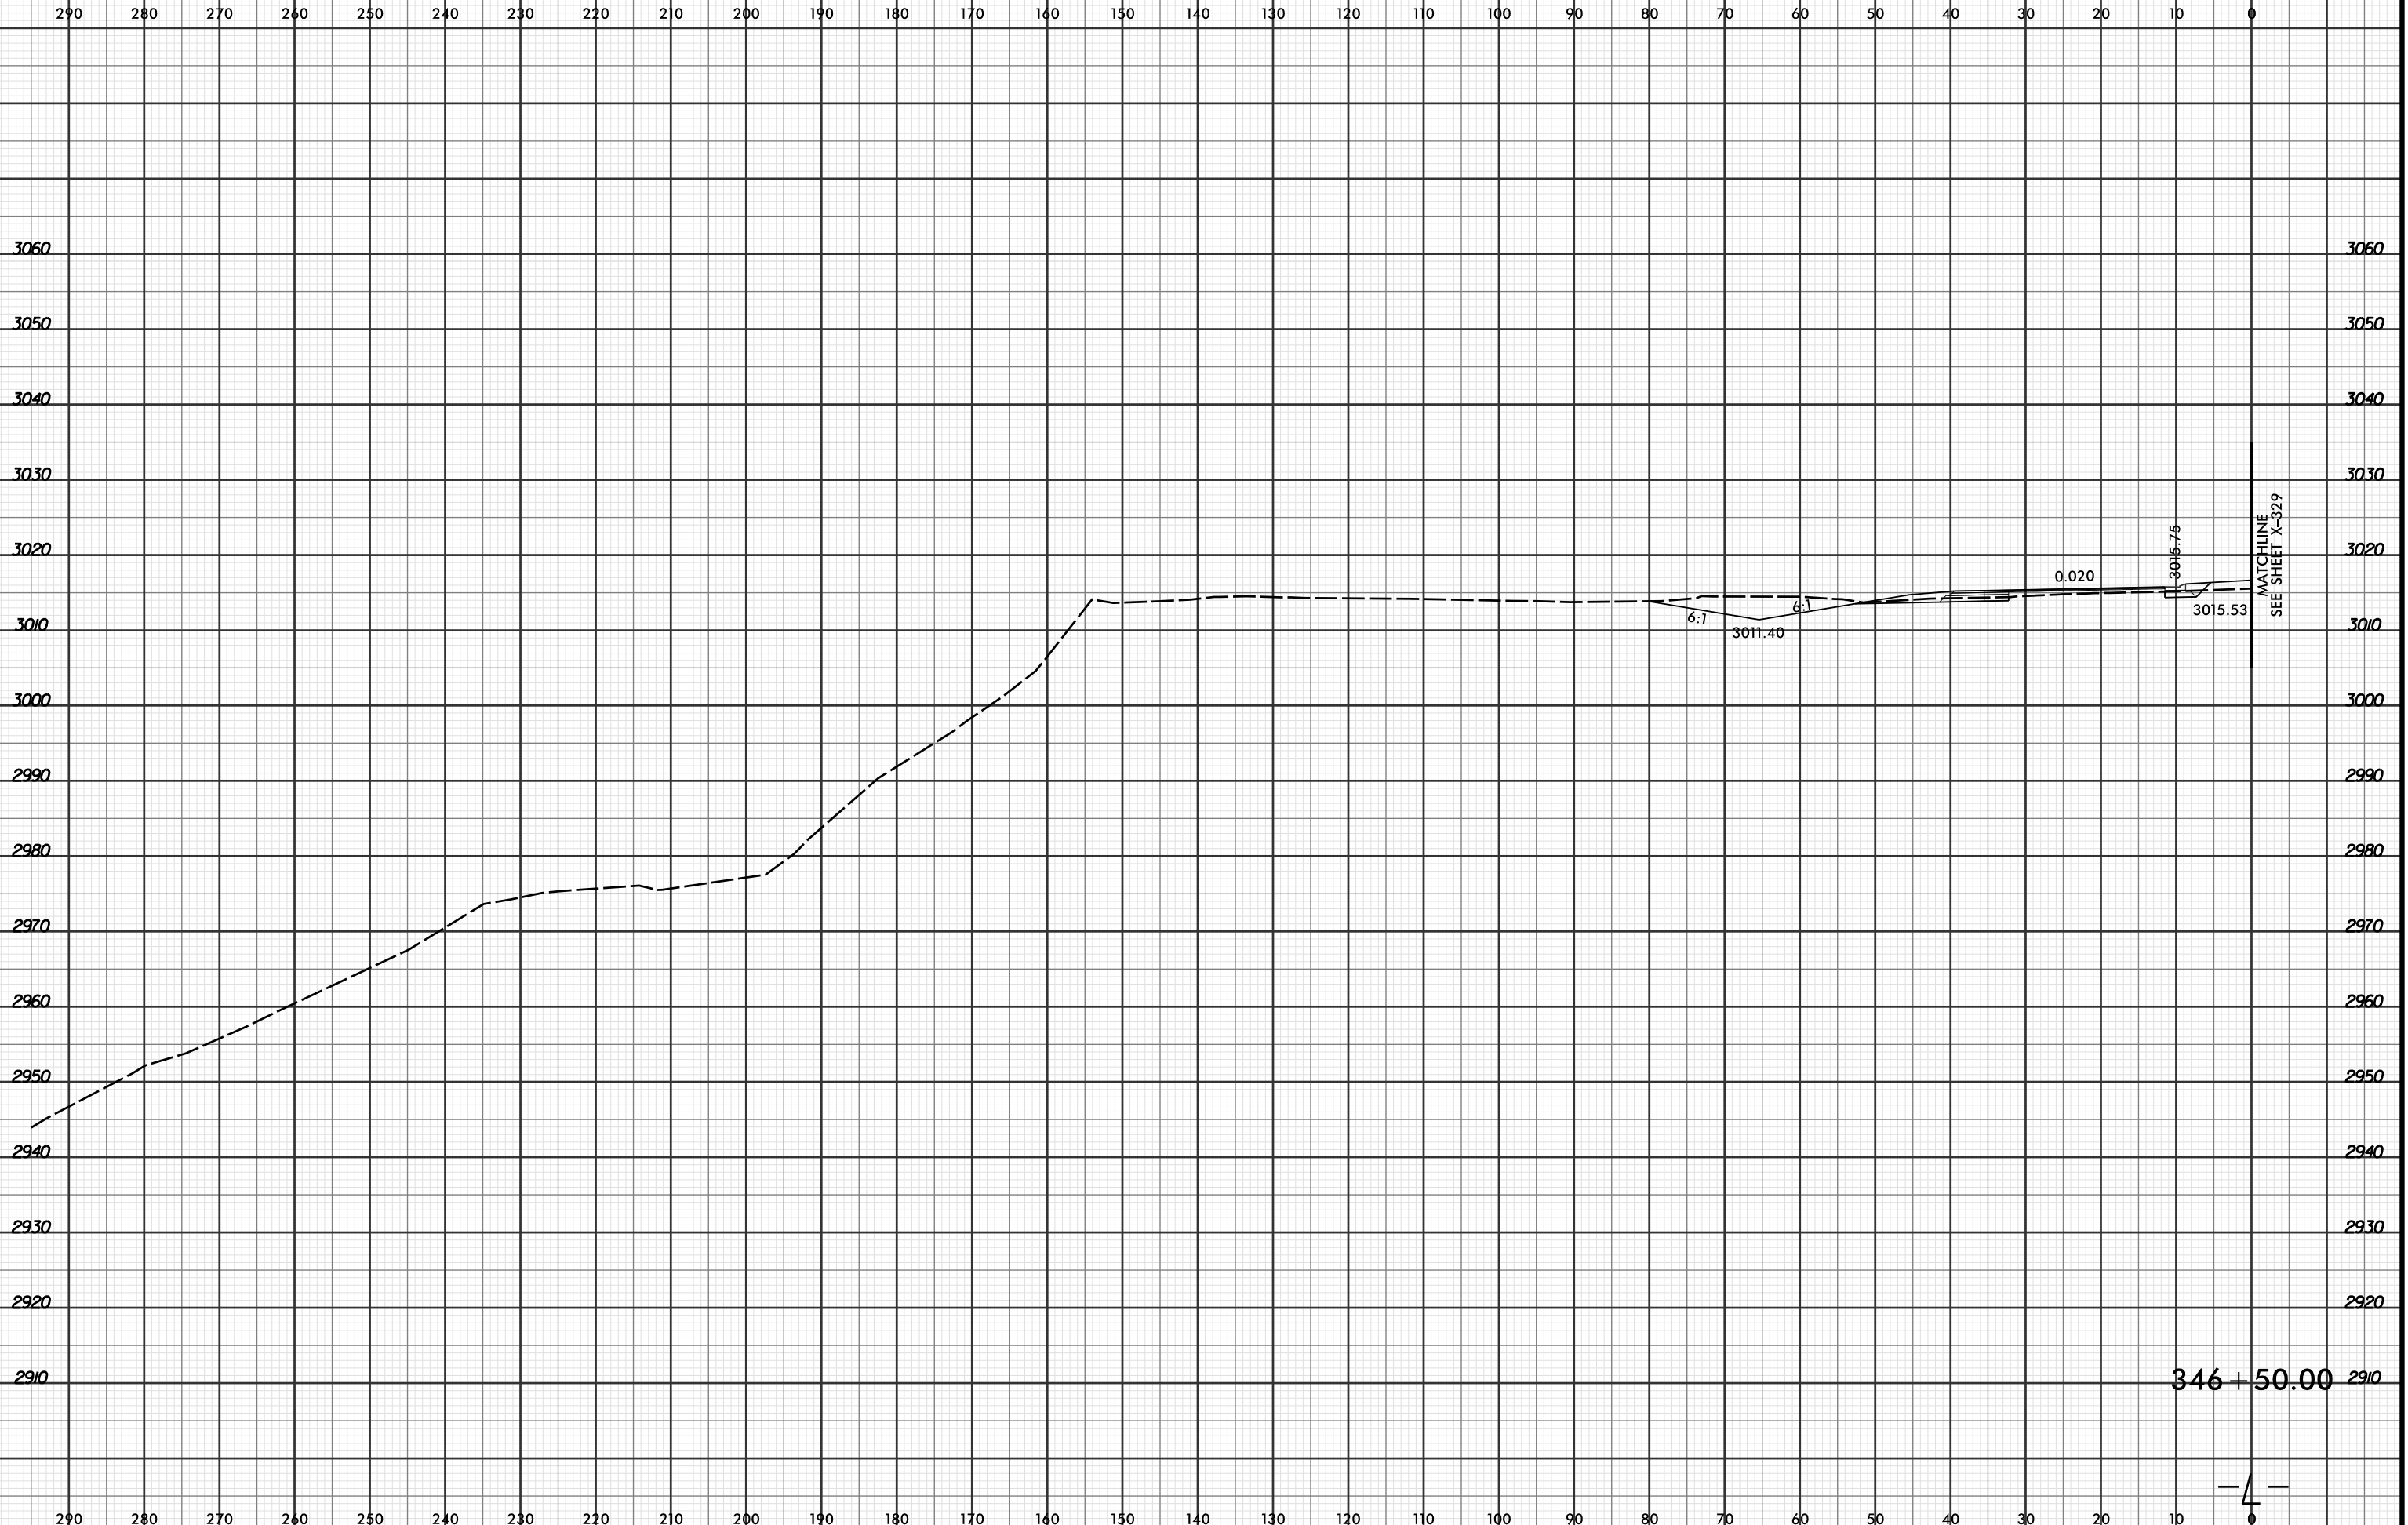

4/19/2016 2:52:34 PM
 R:\PROJECTS\03\SC\XPL\R2915C.r.dwg_xpl.L.dgn
 LÖCHNER

346+50.00 2910

— 4 —
 0