


8/23/99



PROJ. REFERENCE NO. R-2915C	SHEET NO. X-300
--------------------------------	--------------------

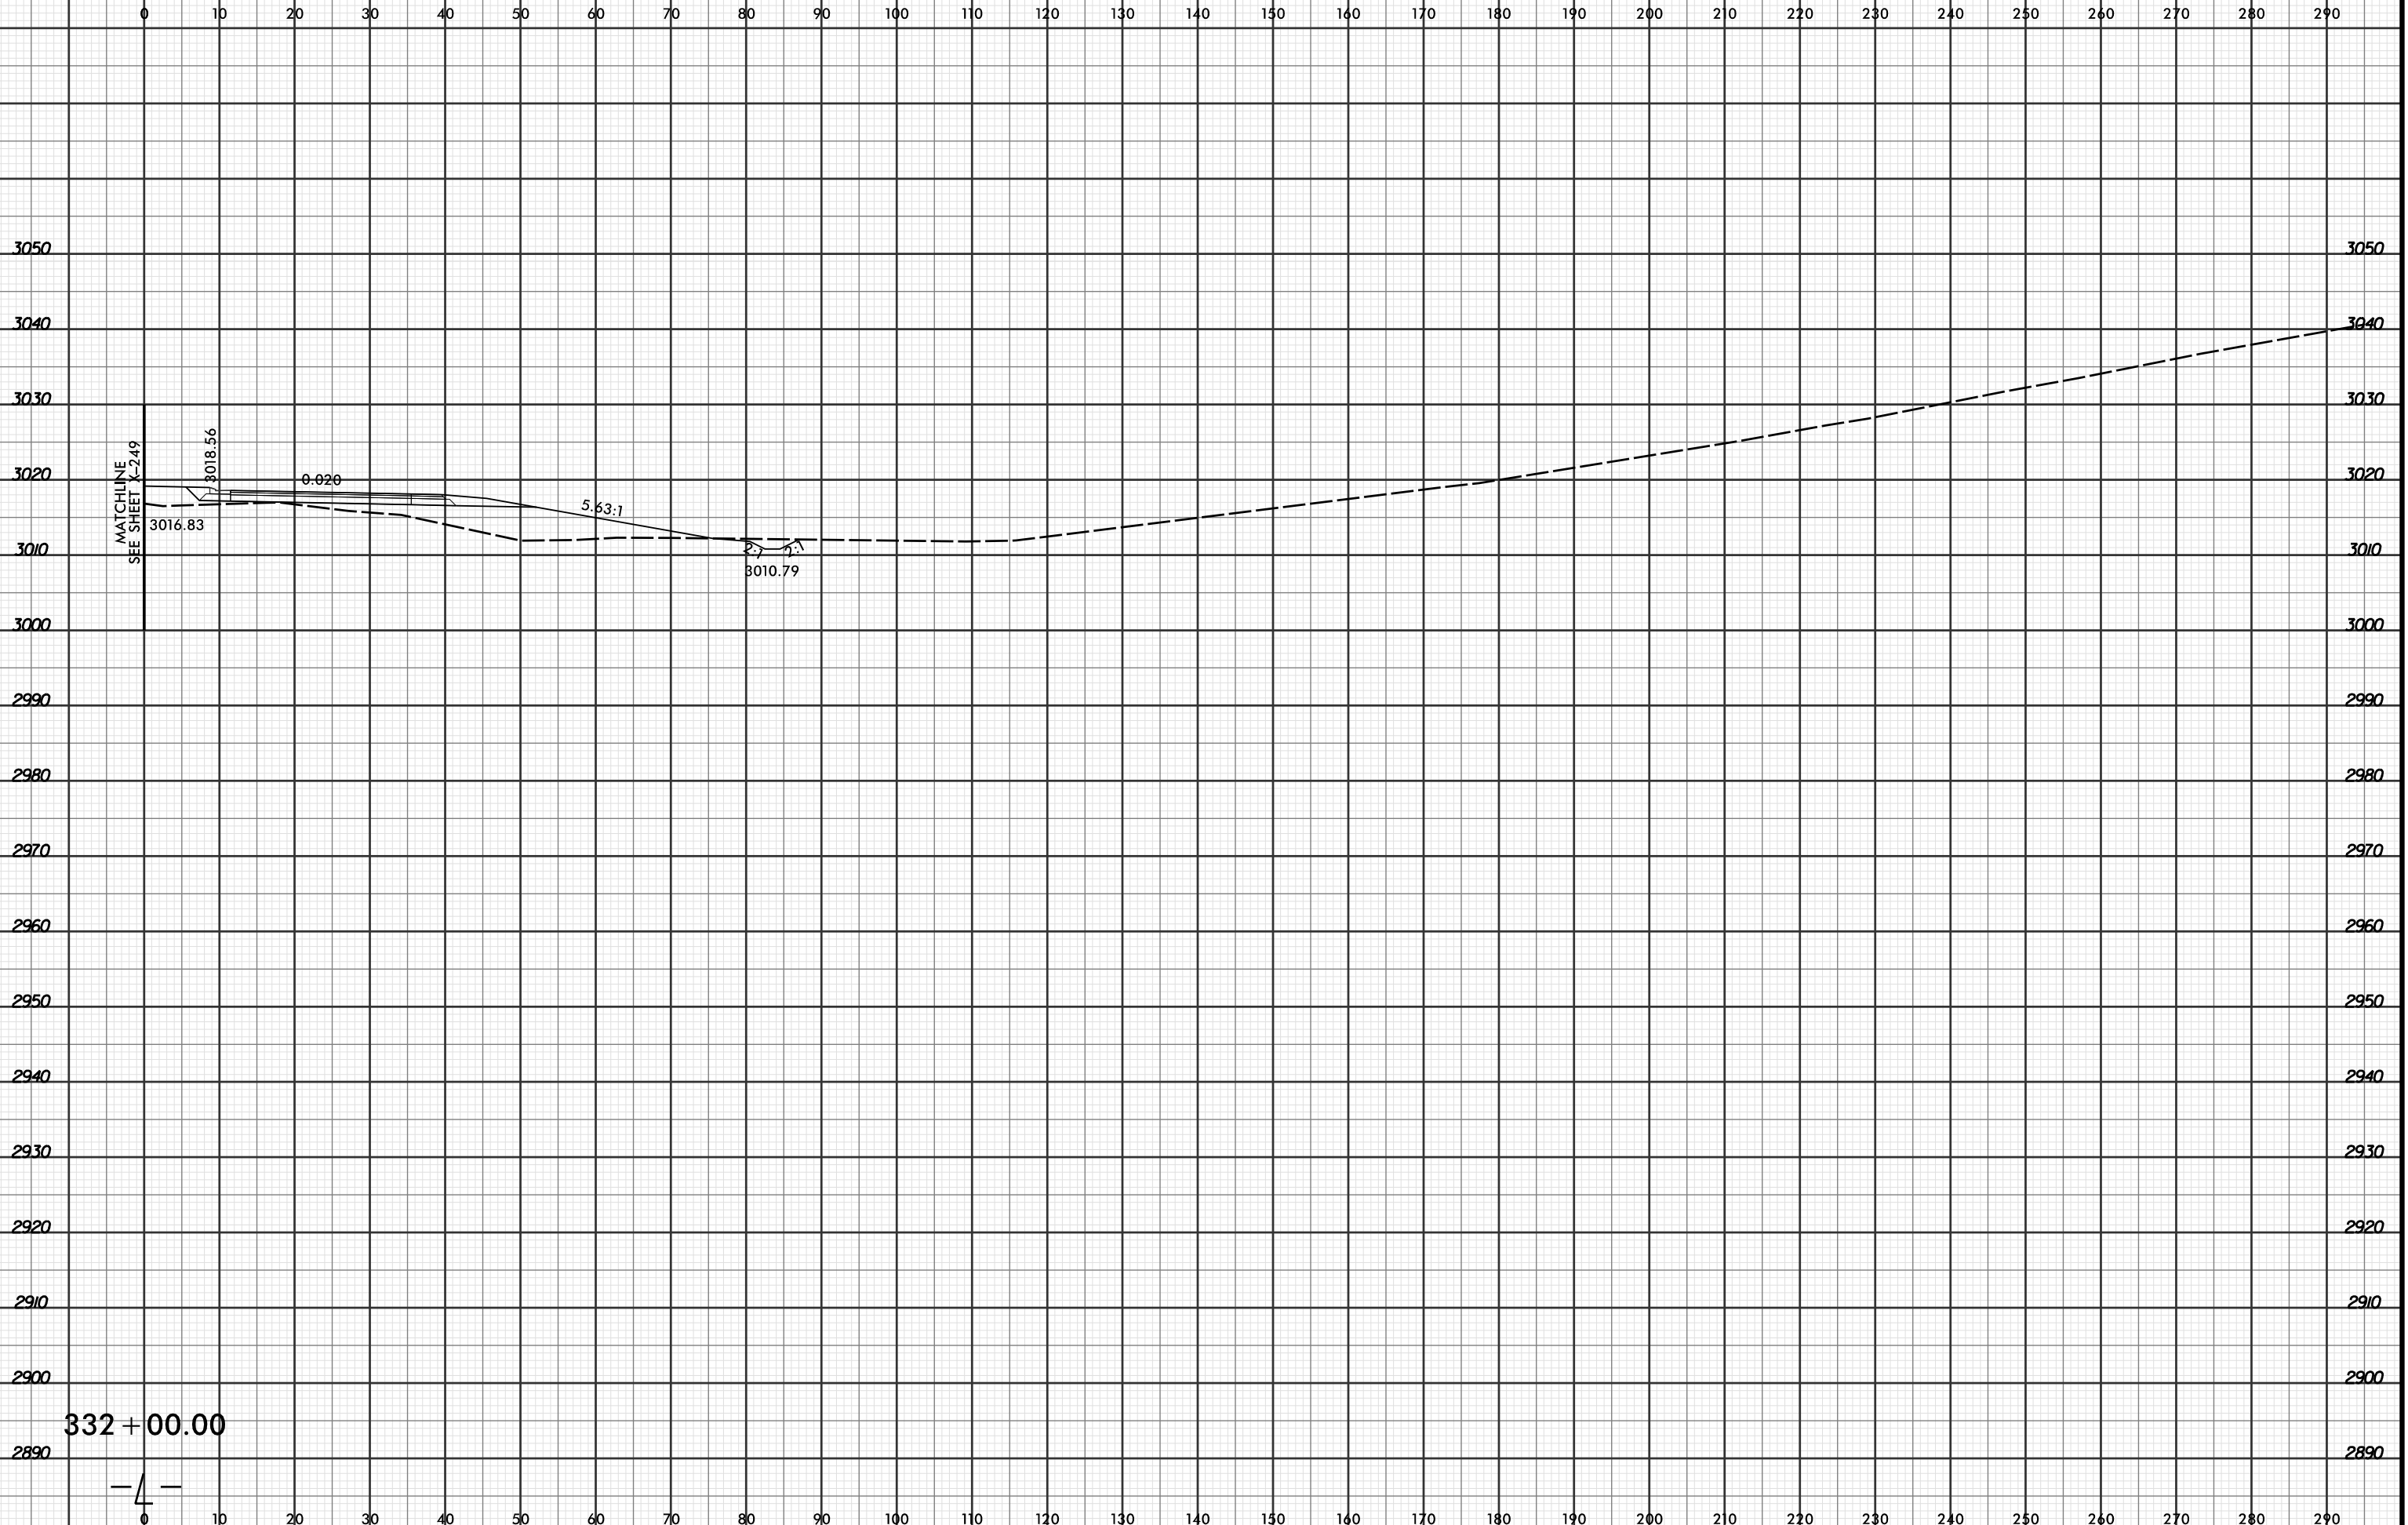

4/19/2016 2:52:47 PM
 R:\Projects\01\XSC\XPL\R2915C_r.dwg_xpl...dgn
 LOCHNER