


8/23/99

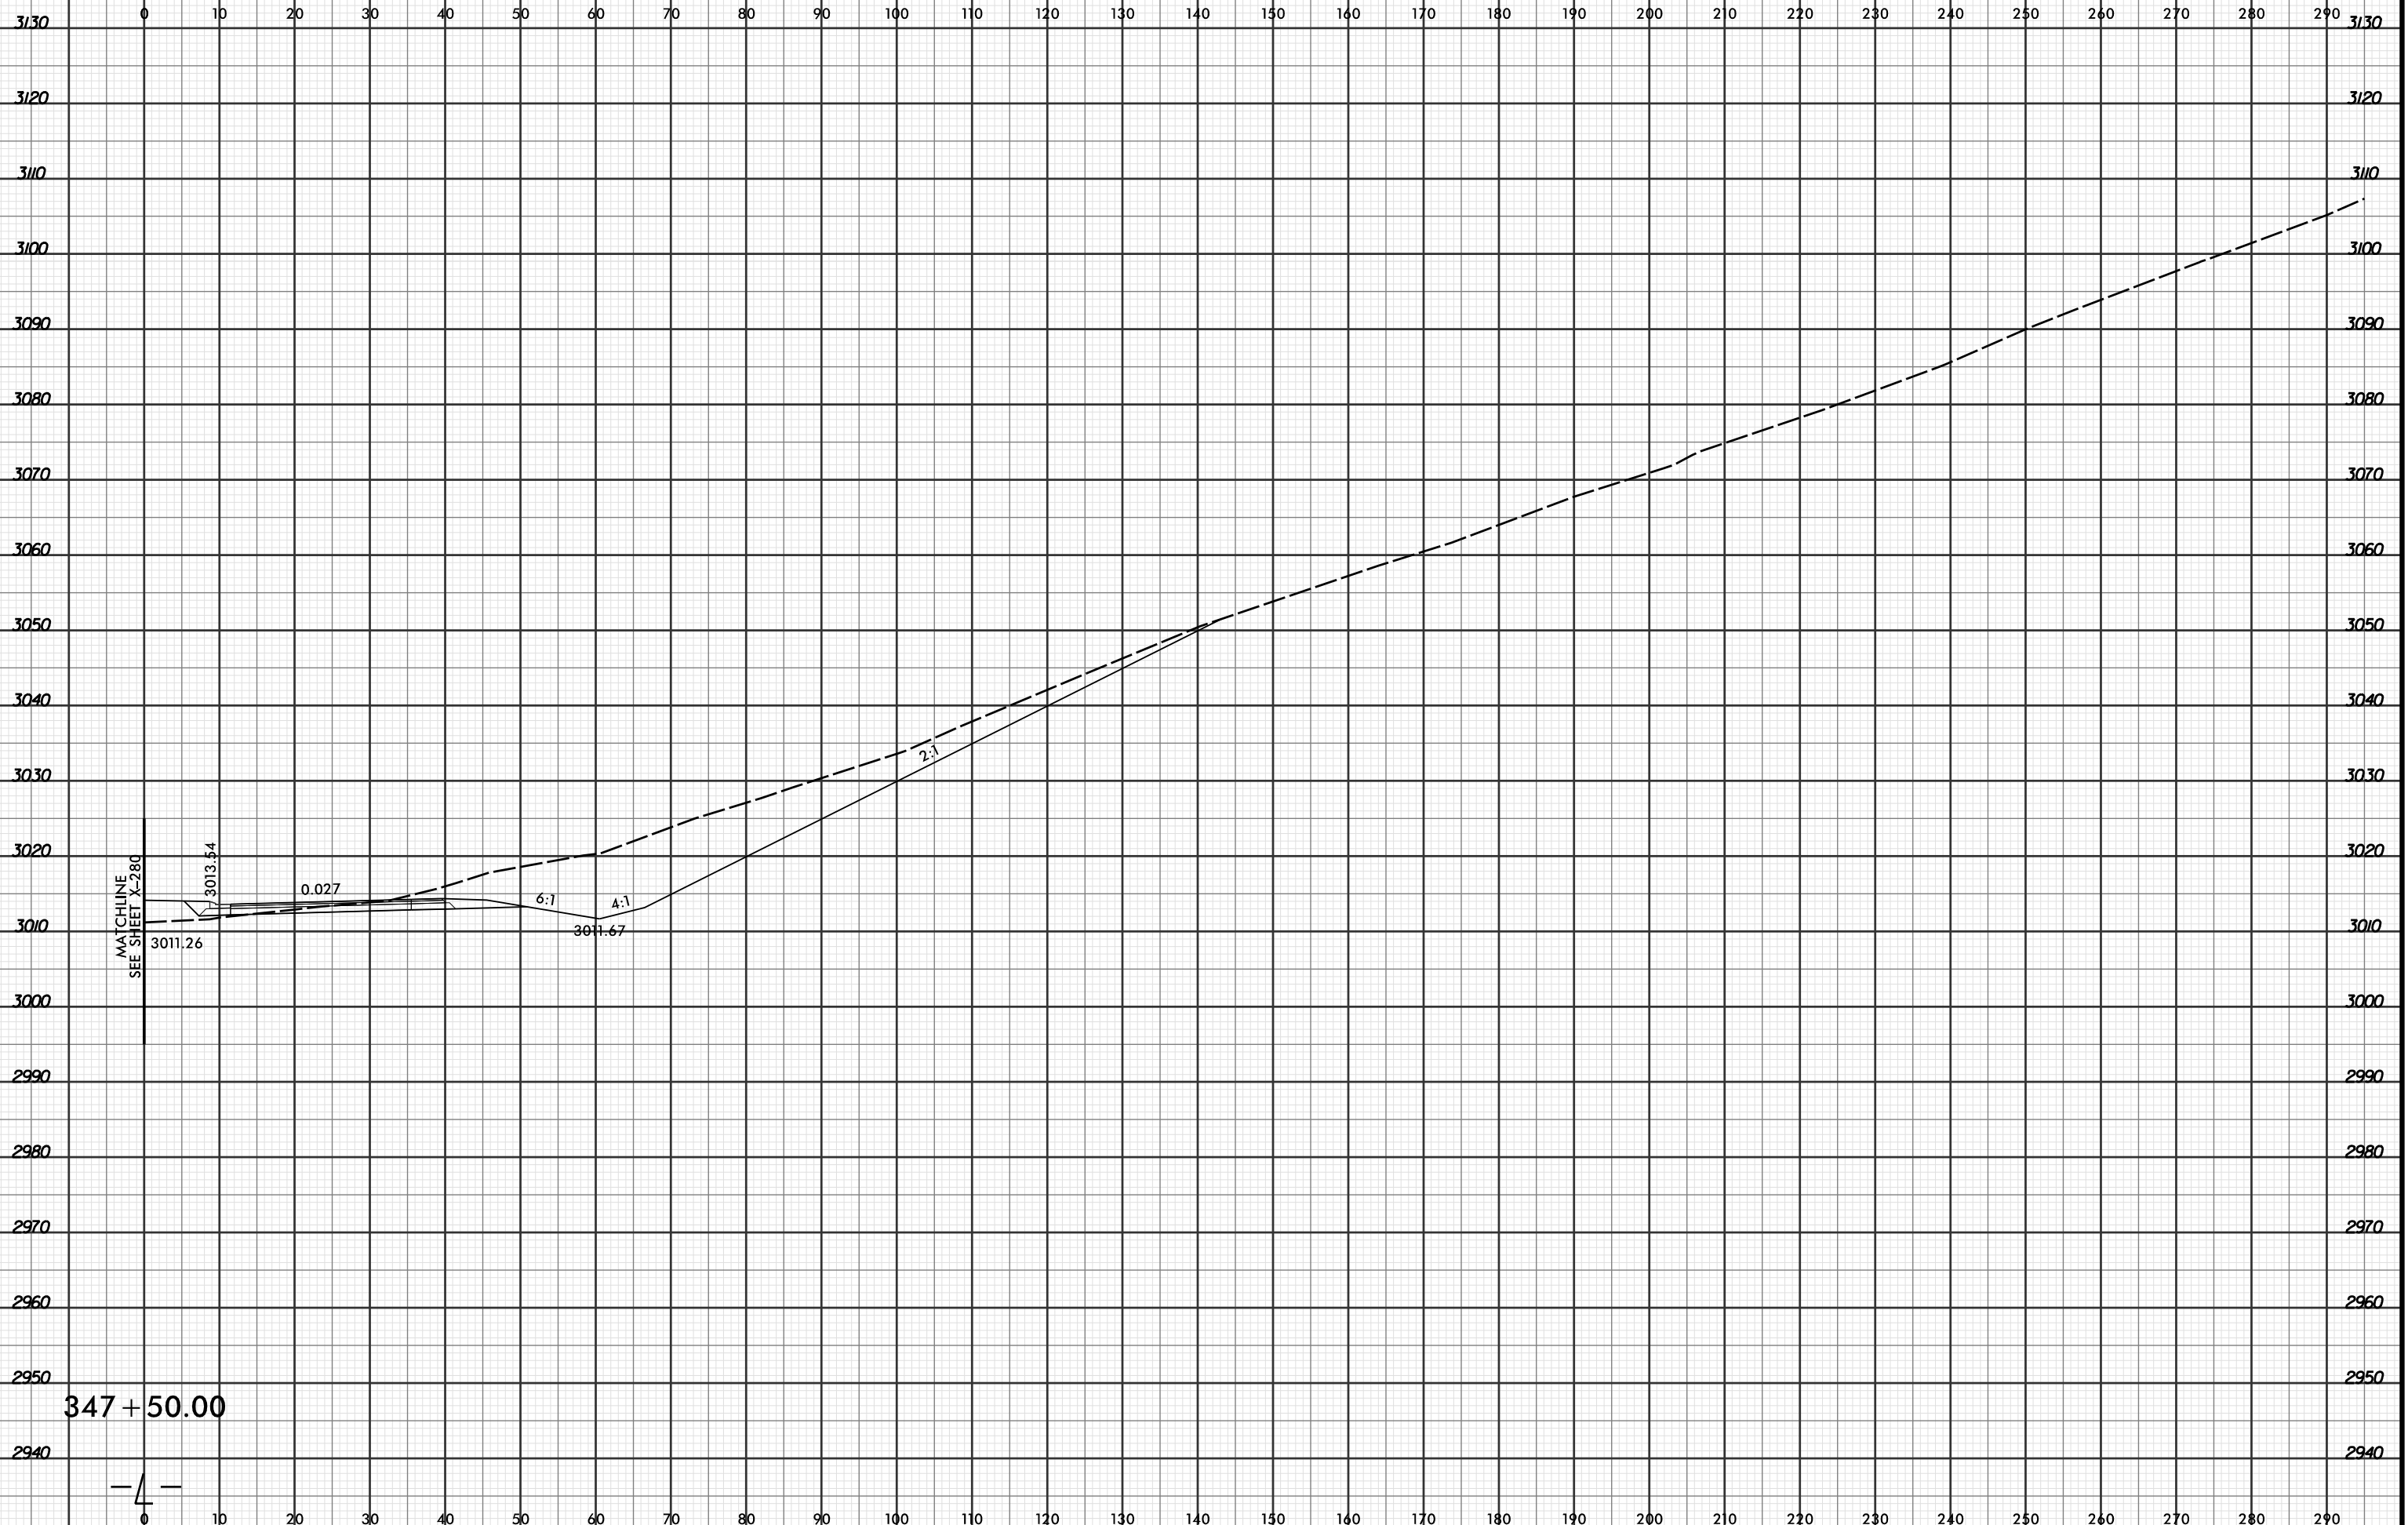

PROJ. REFERENCE NO.	SHEET NO.
R-2915C	X-331



8/15/2016 10:00 AM R:\Projects\2915C_r.dwg_xpl...dgn

4