



8/23/99

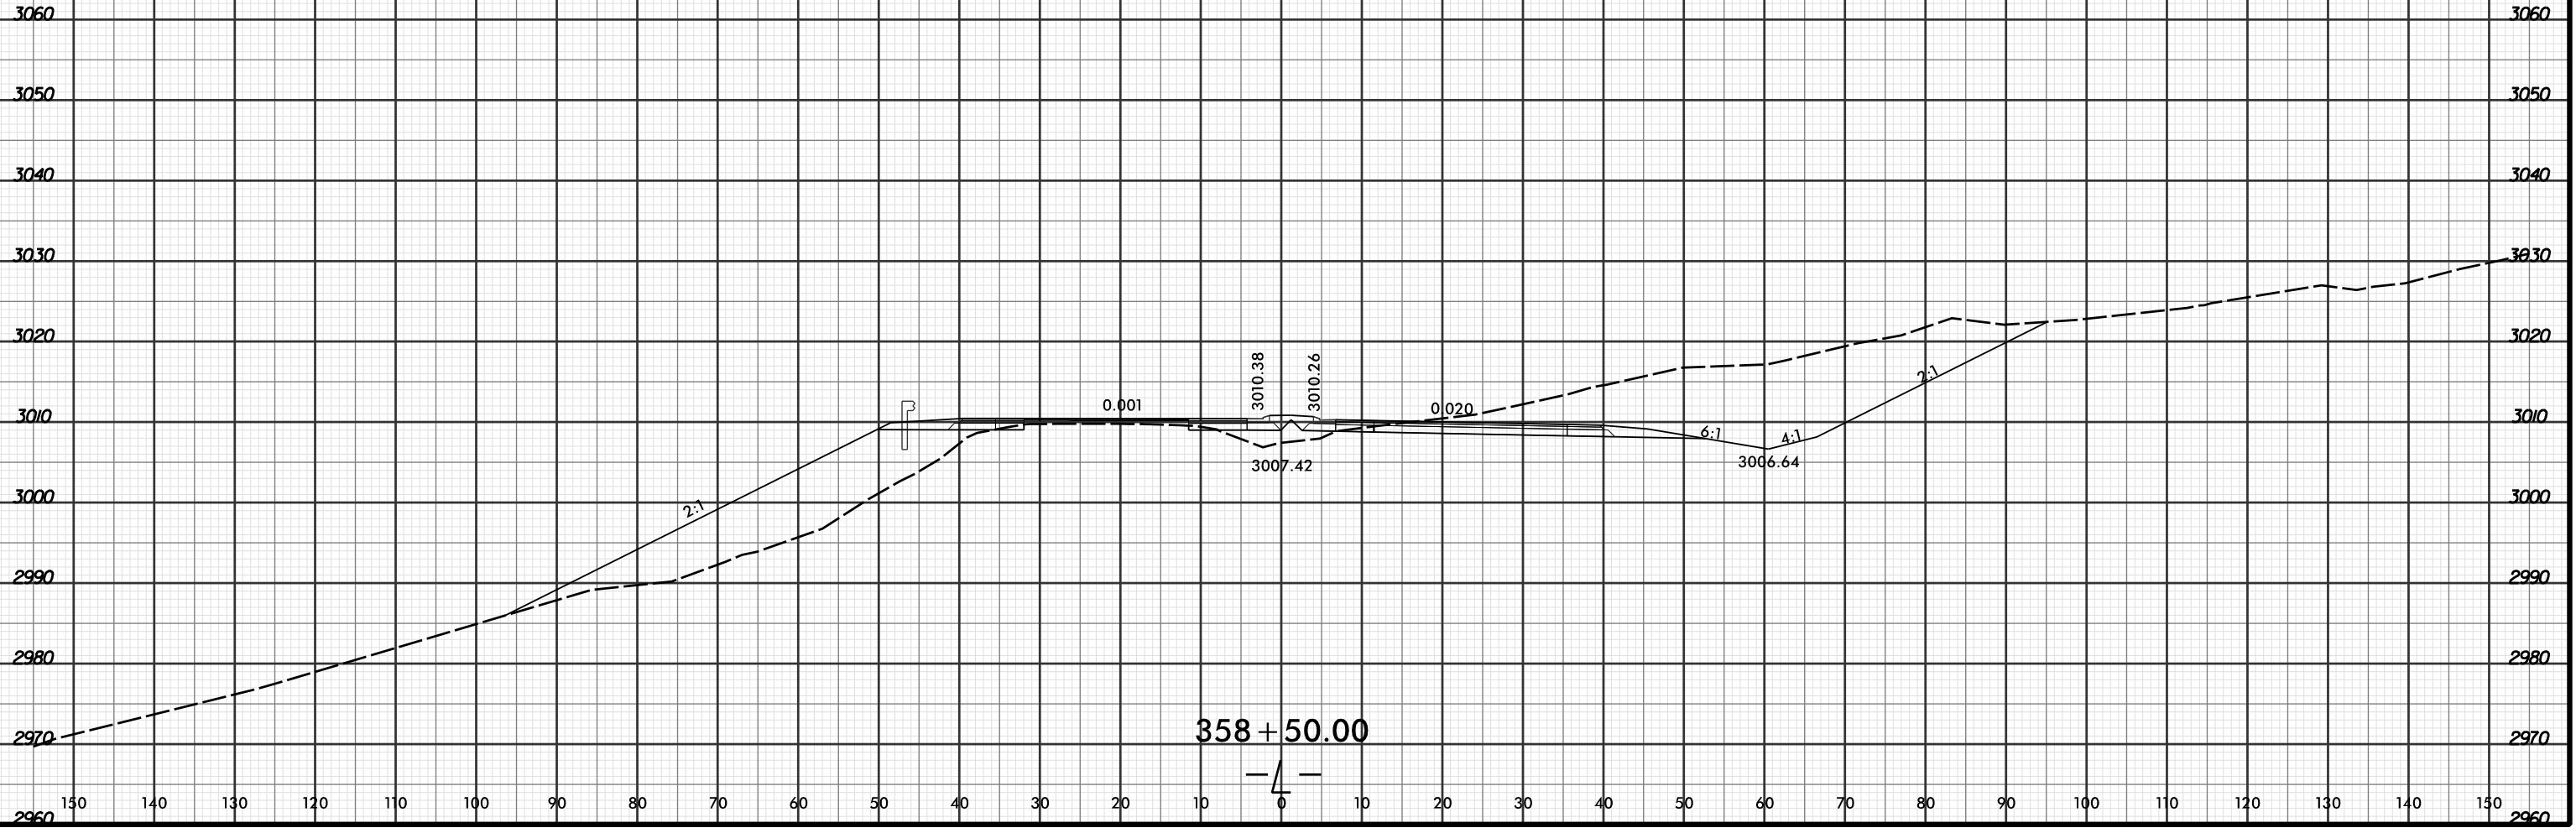

PROJ. REFERENCE NO.	SHEET NO.
R-2915C	X-353

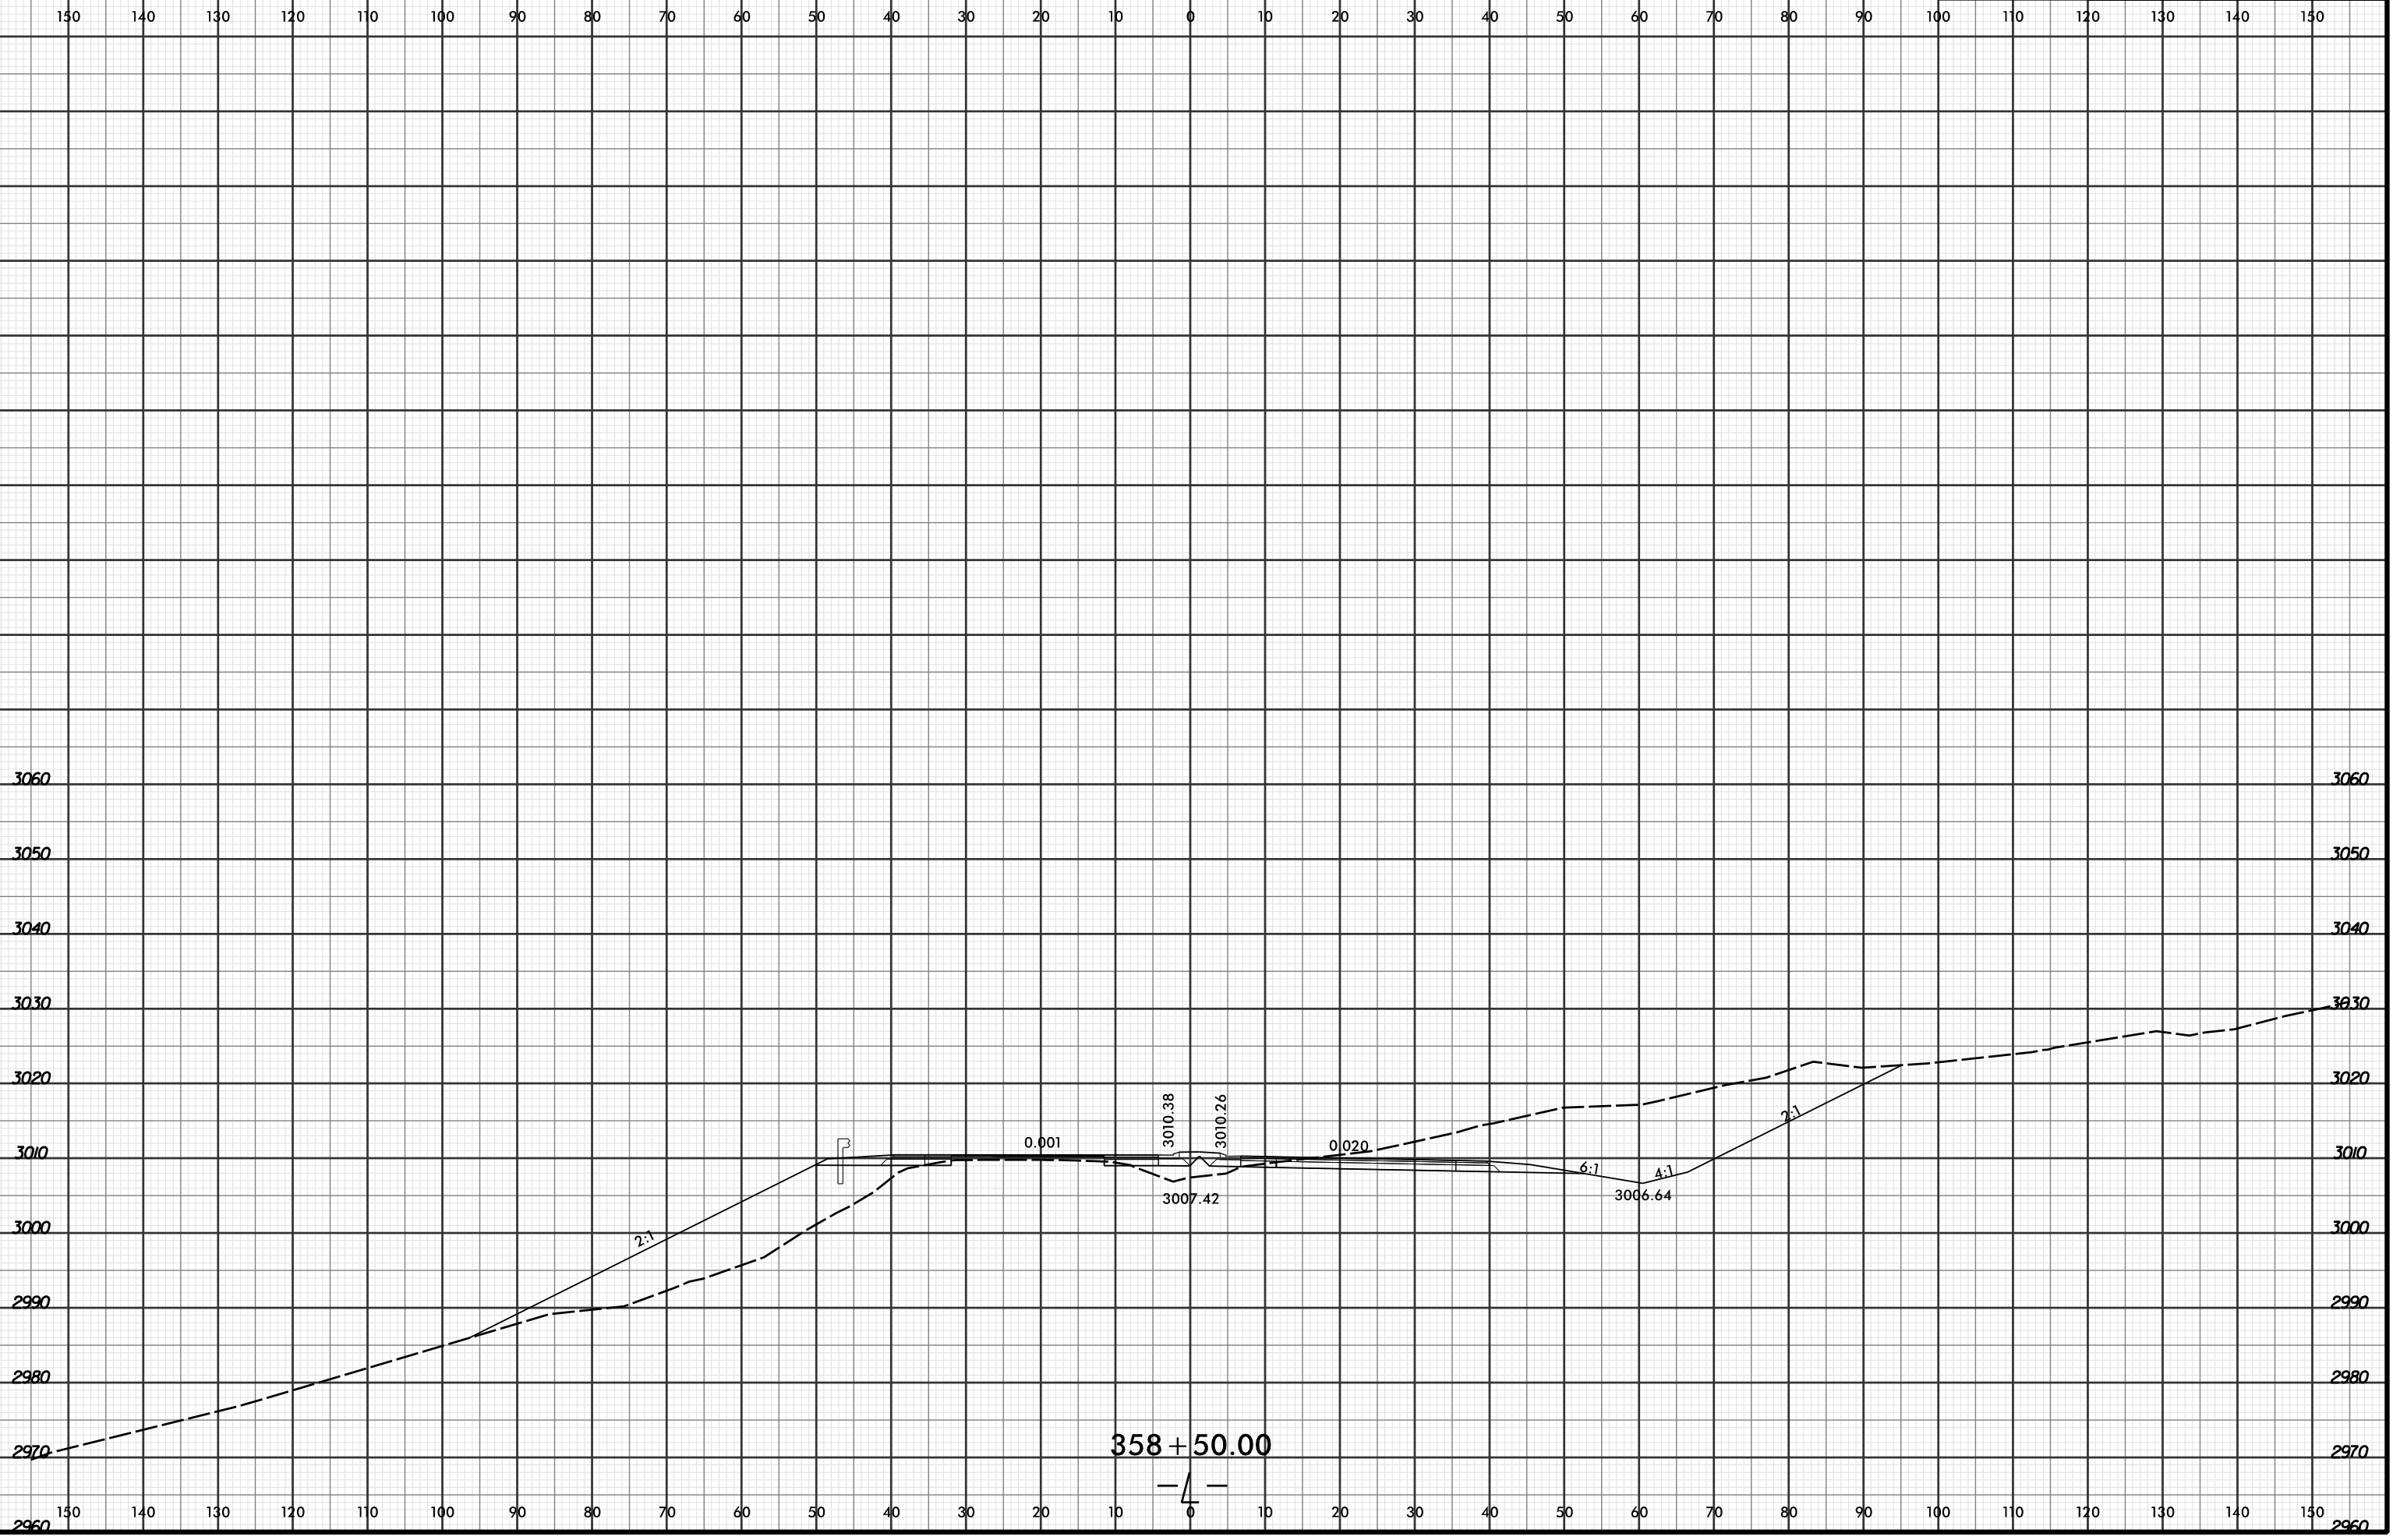

4/19/2016 2:53:30 PM
 R:\Projects\03\SC\XPL\R2915C_r.dwg_xpl.L...dgn
 LÖCHNER