



8/23/99



PROJ. REFERENCE NO. R-2915C	SHEET NO. X-369
--------------------------------	--------------------

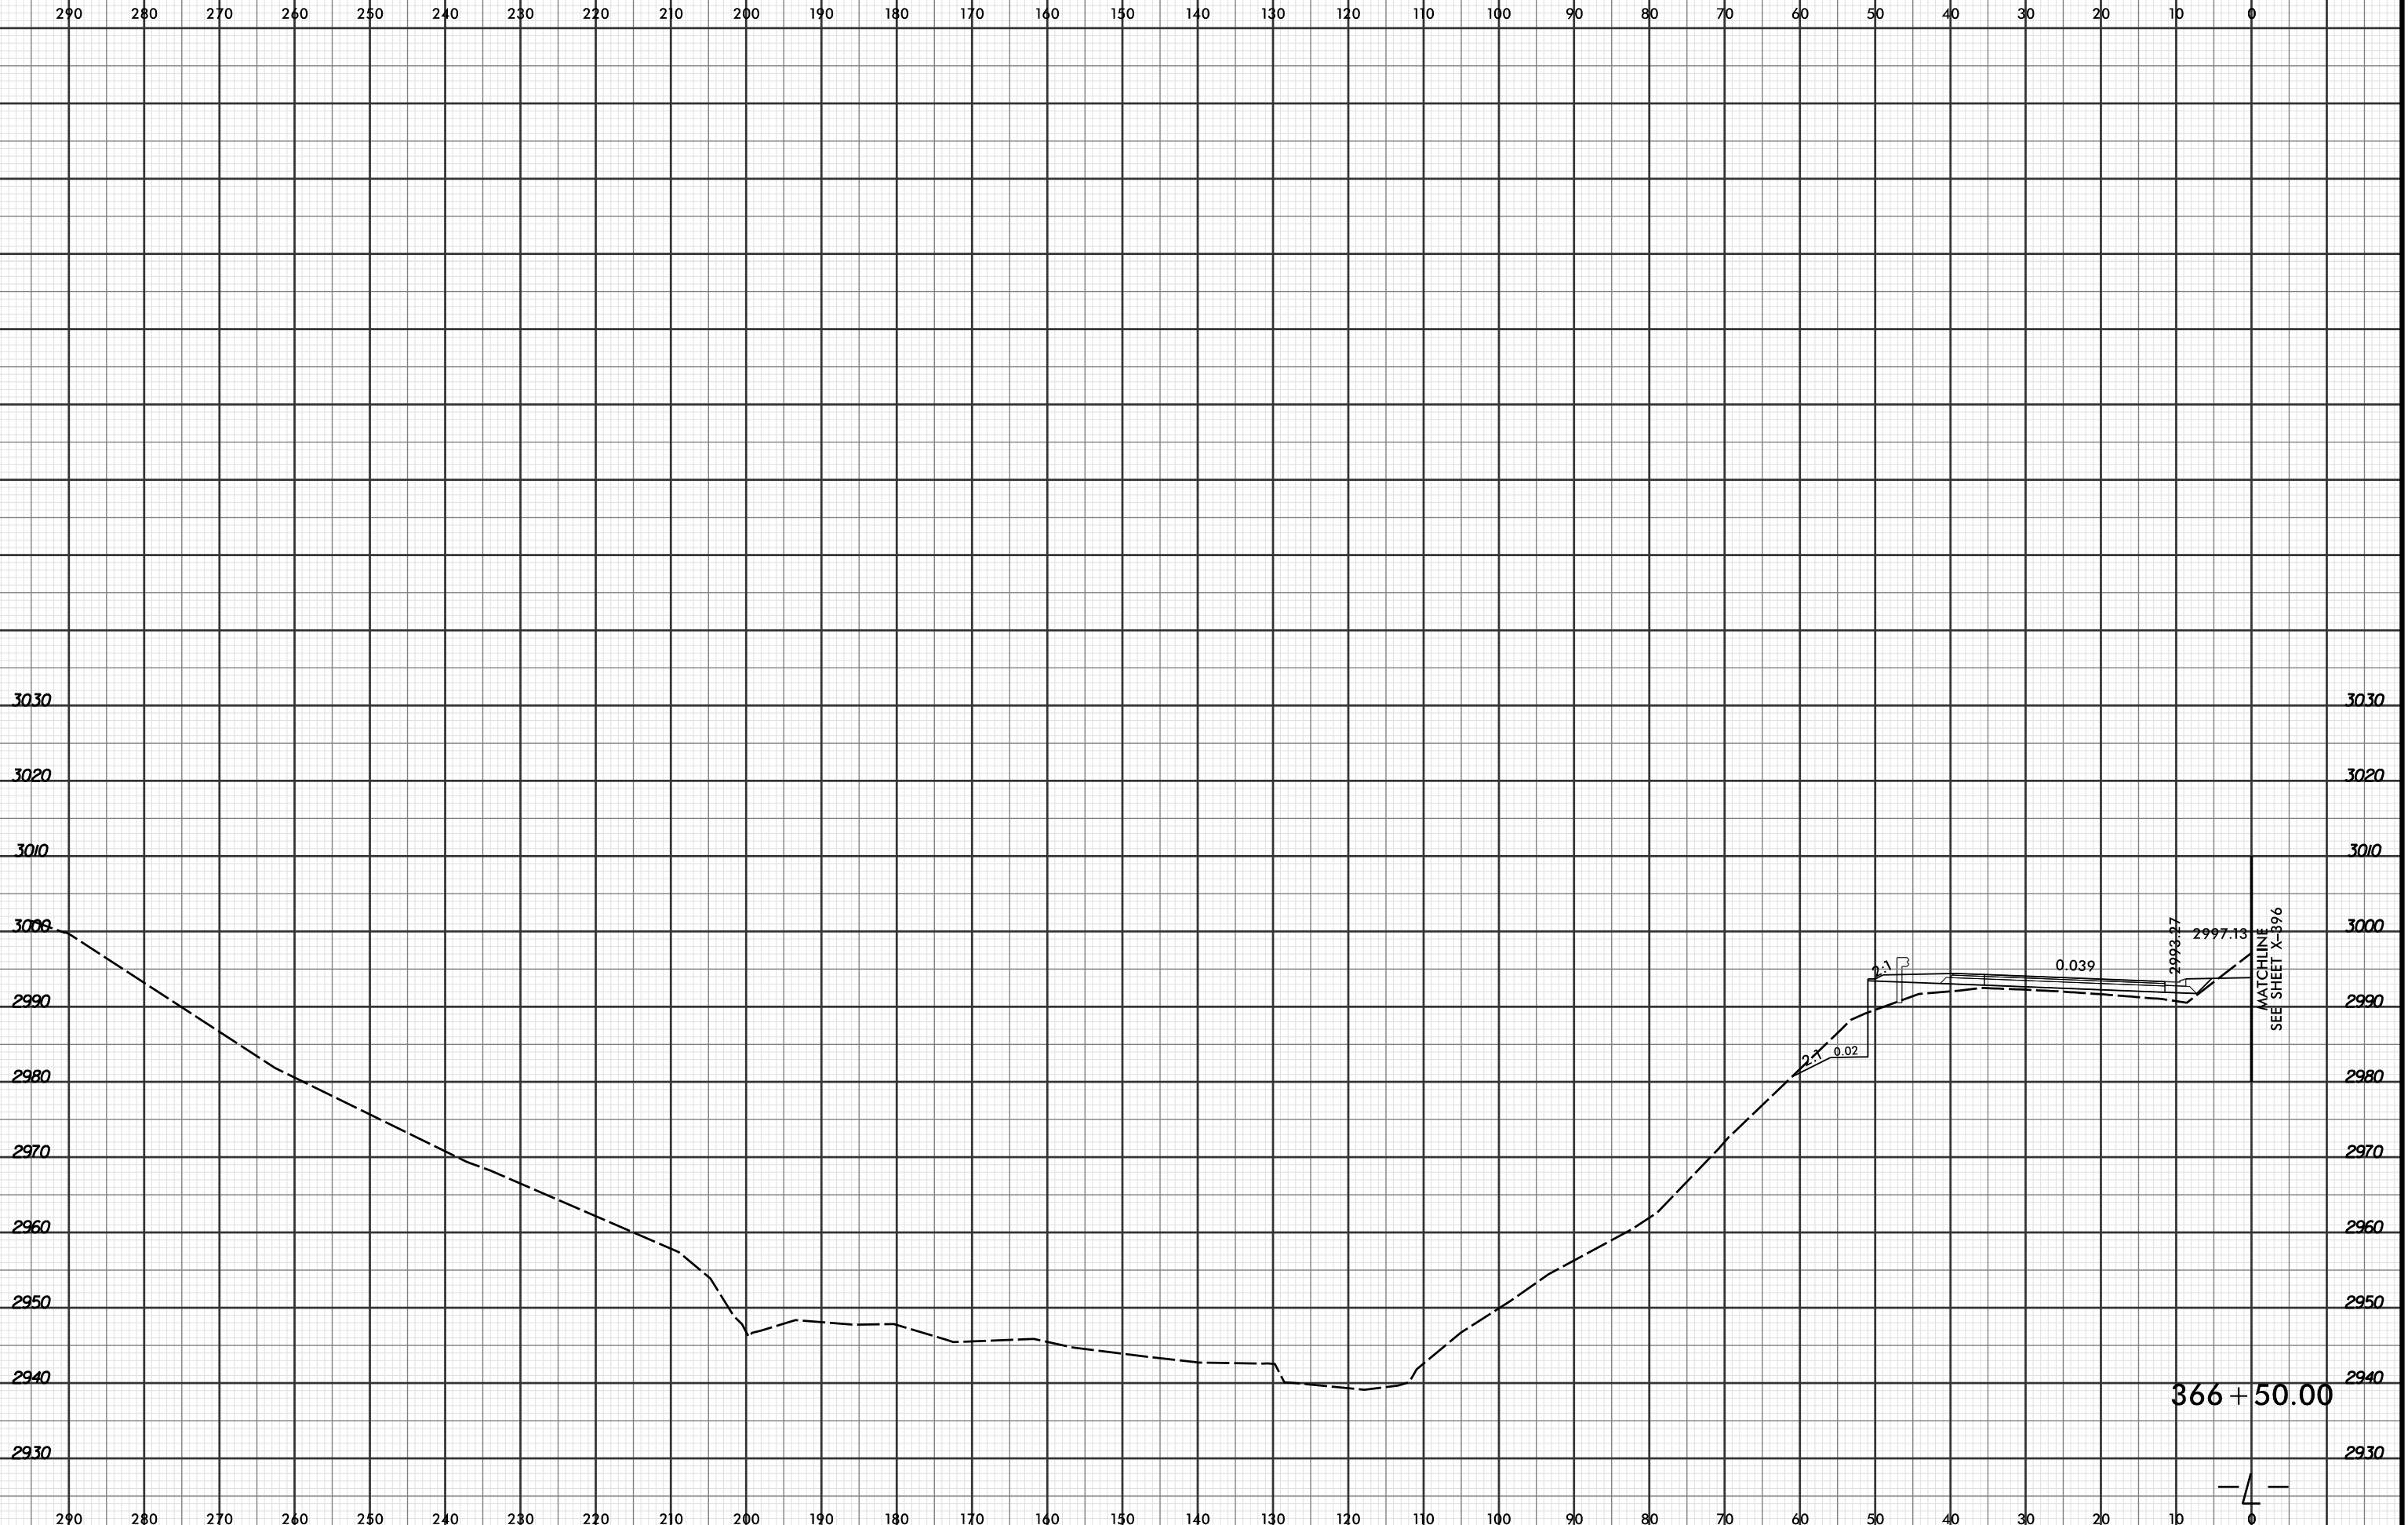

366 + 50.00

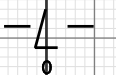

8/15/2016  
RAY  
LOCHNER