


8/23/99



PROJ. REFERENCE NO. R-2915C	SHEET NO. X-374
---------------------------------------	---------------------------

290 280 270 260 250 240 230 220 210 200 190 180 170 160 150 140 130 120 110 100 90 80 70 60 50 40 30 20 10 0

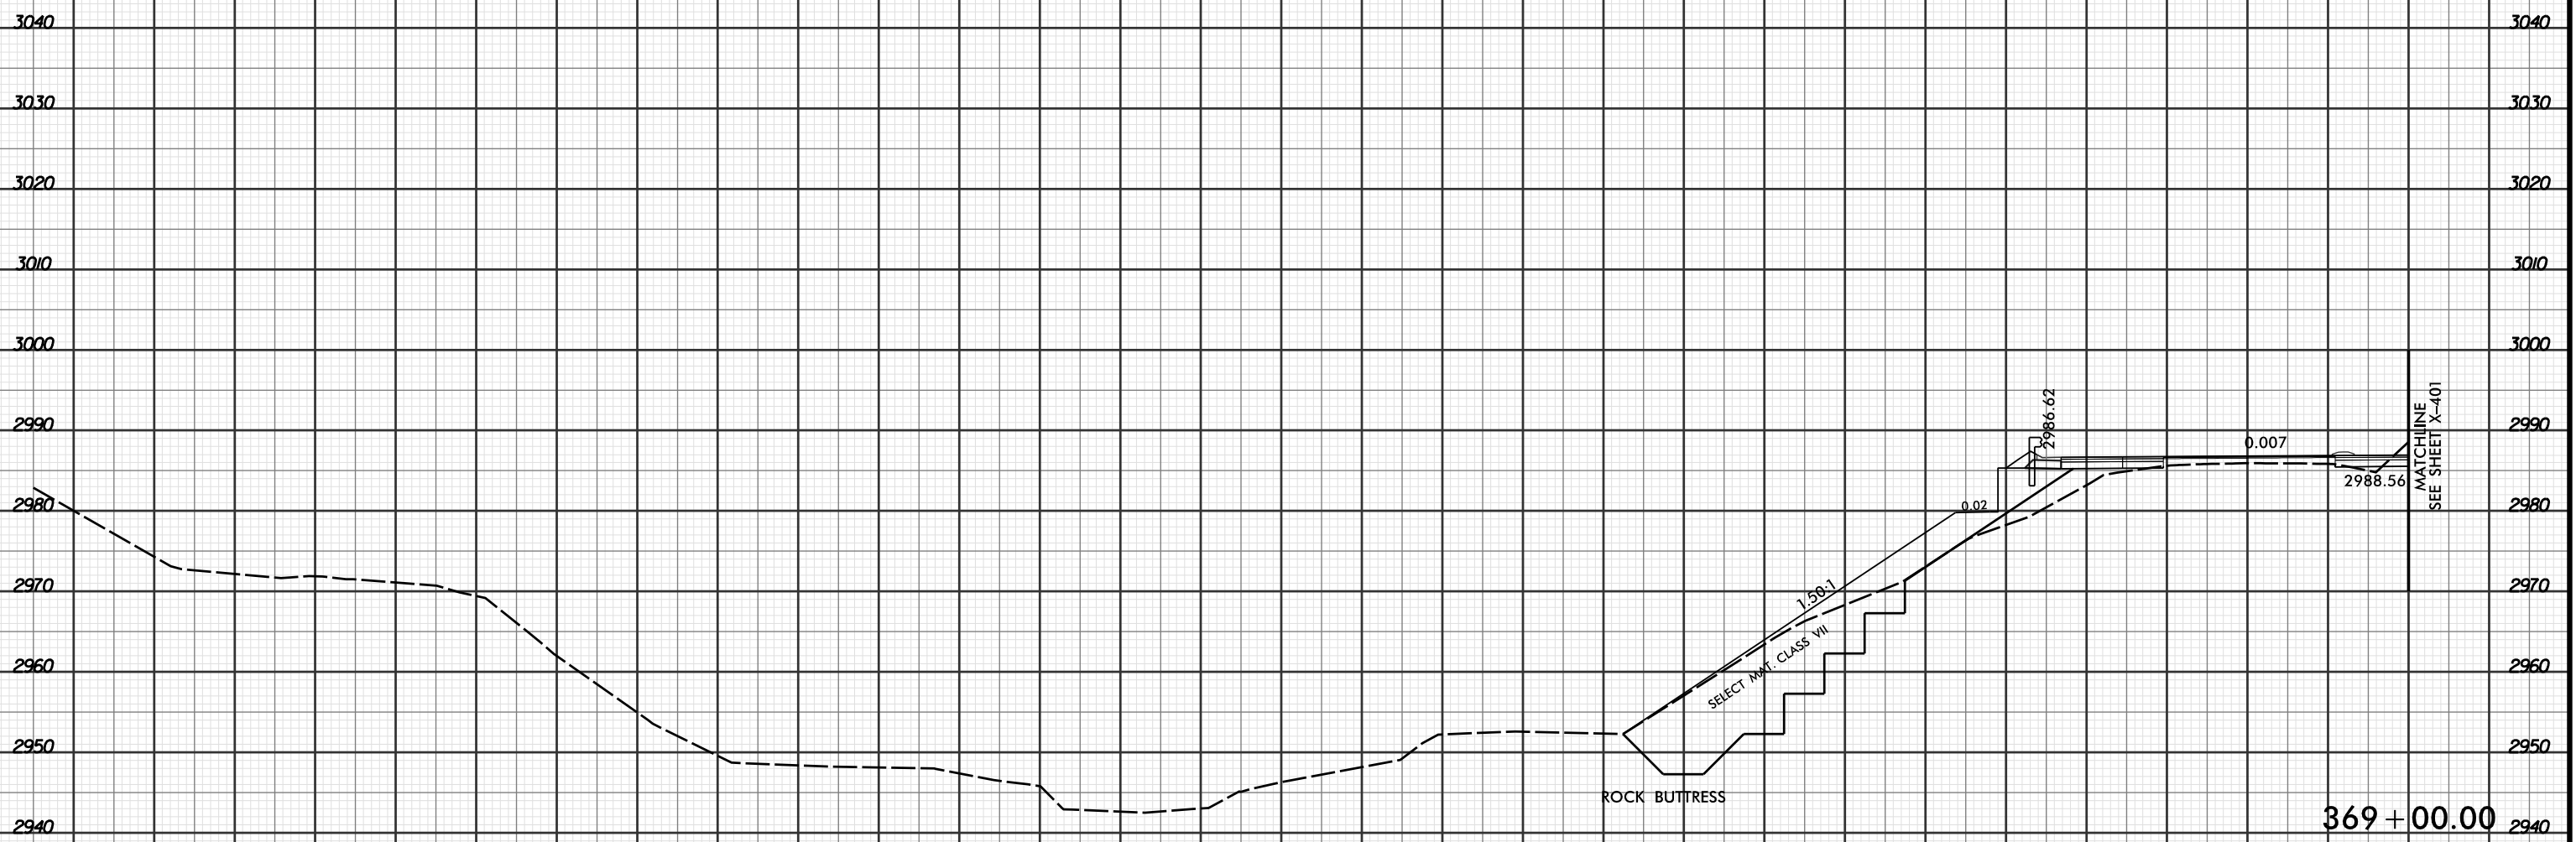

8/22/2016 R:\Projects\03\XSC\XPL\R2915C_r.dwg_xpl...dgn

290 280 270 260 250 240 230 220 210 200 190 180 170 160 150 140 130 120 110 100 90 80 70 60 50 40 30 20 10 0