


8/23/99



PROJ. REFERENCE NO. R-2915C	SHEET NO. X-382
---------------------------------------	---------------------------

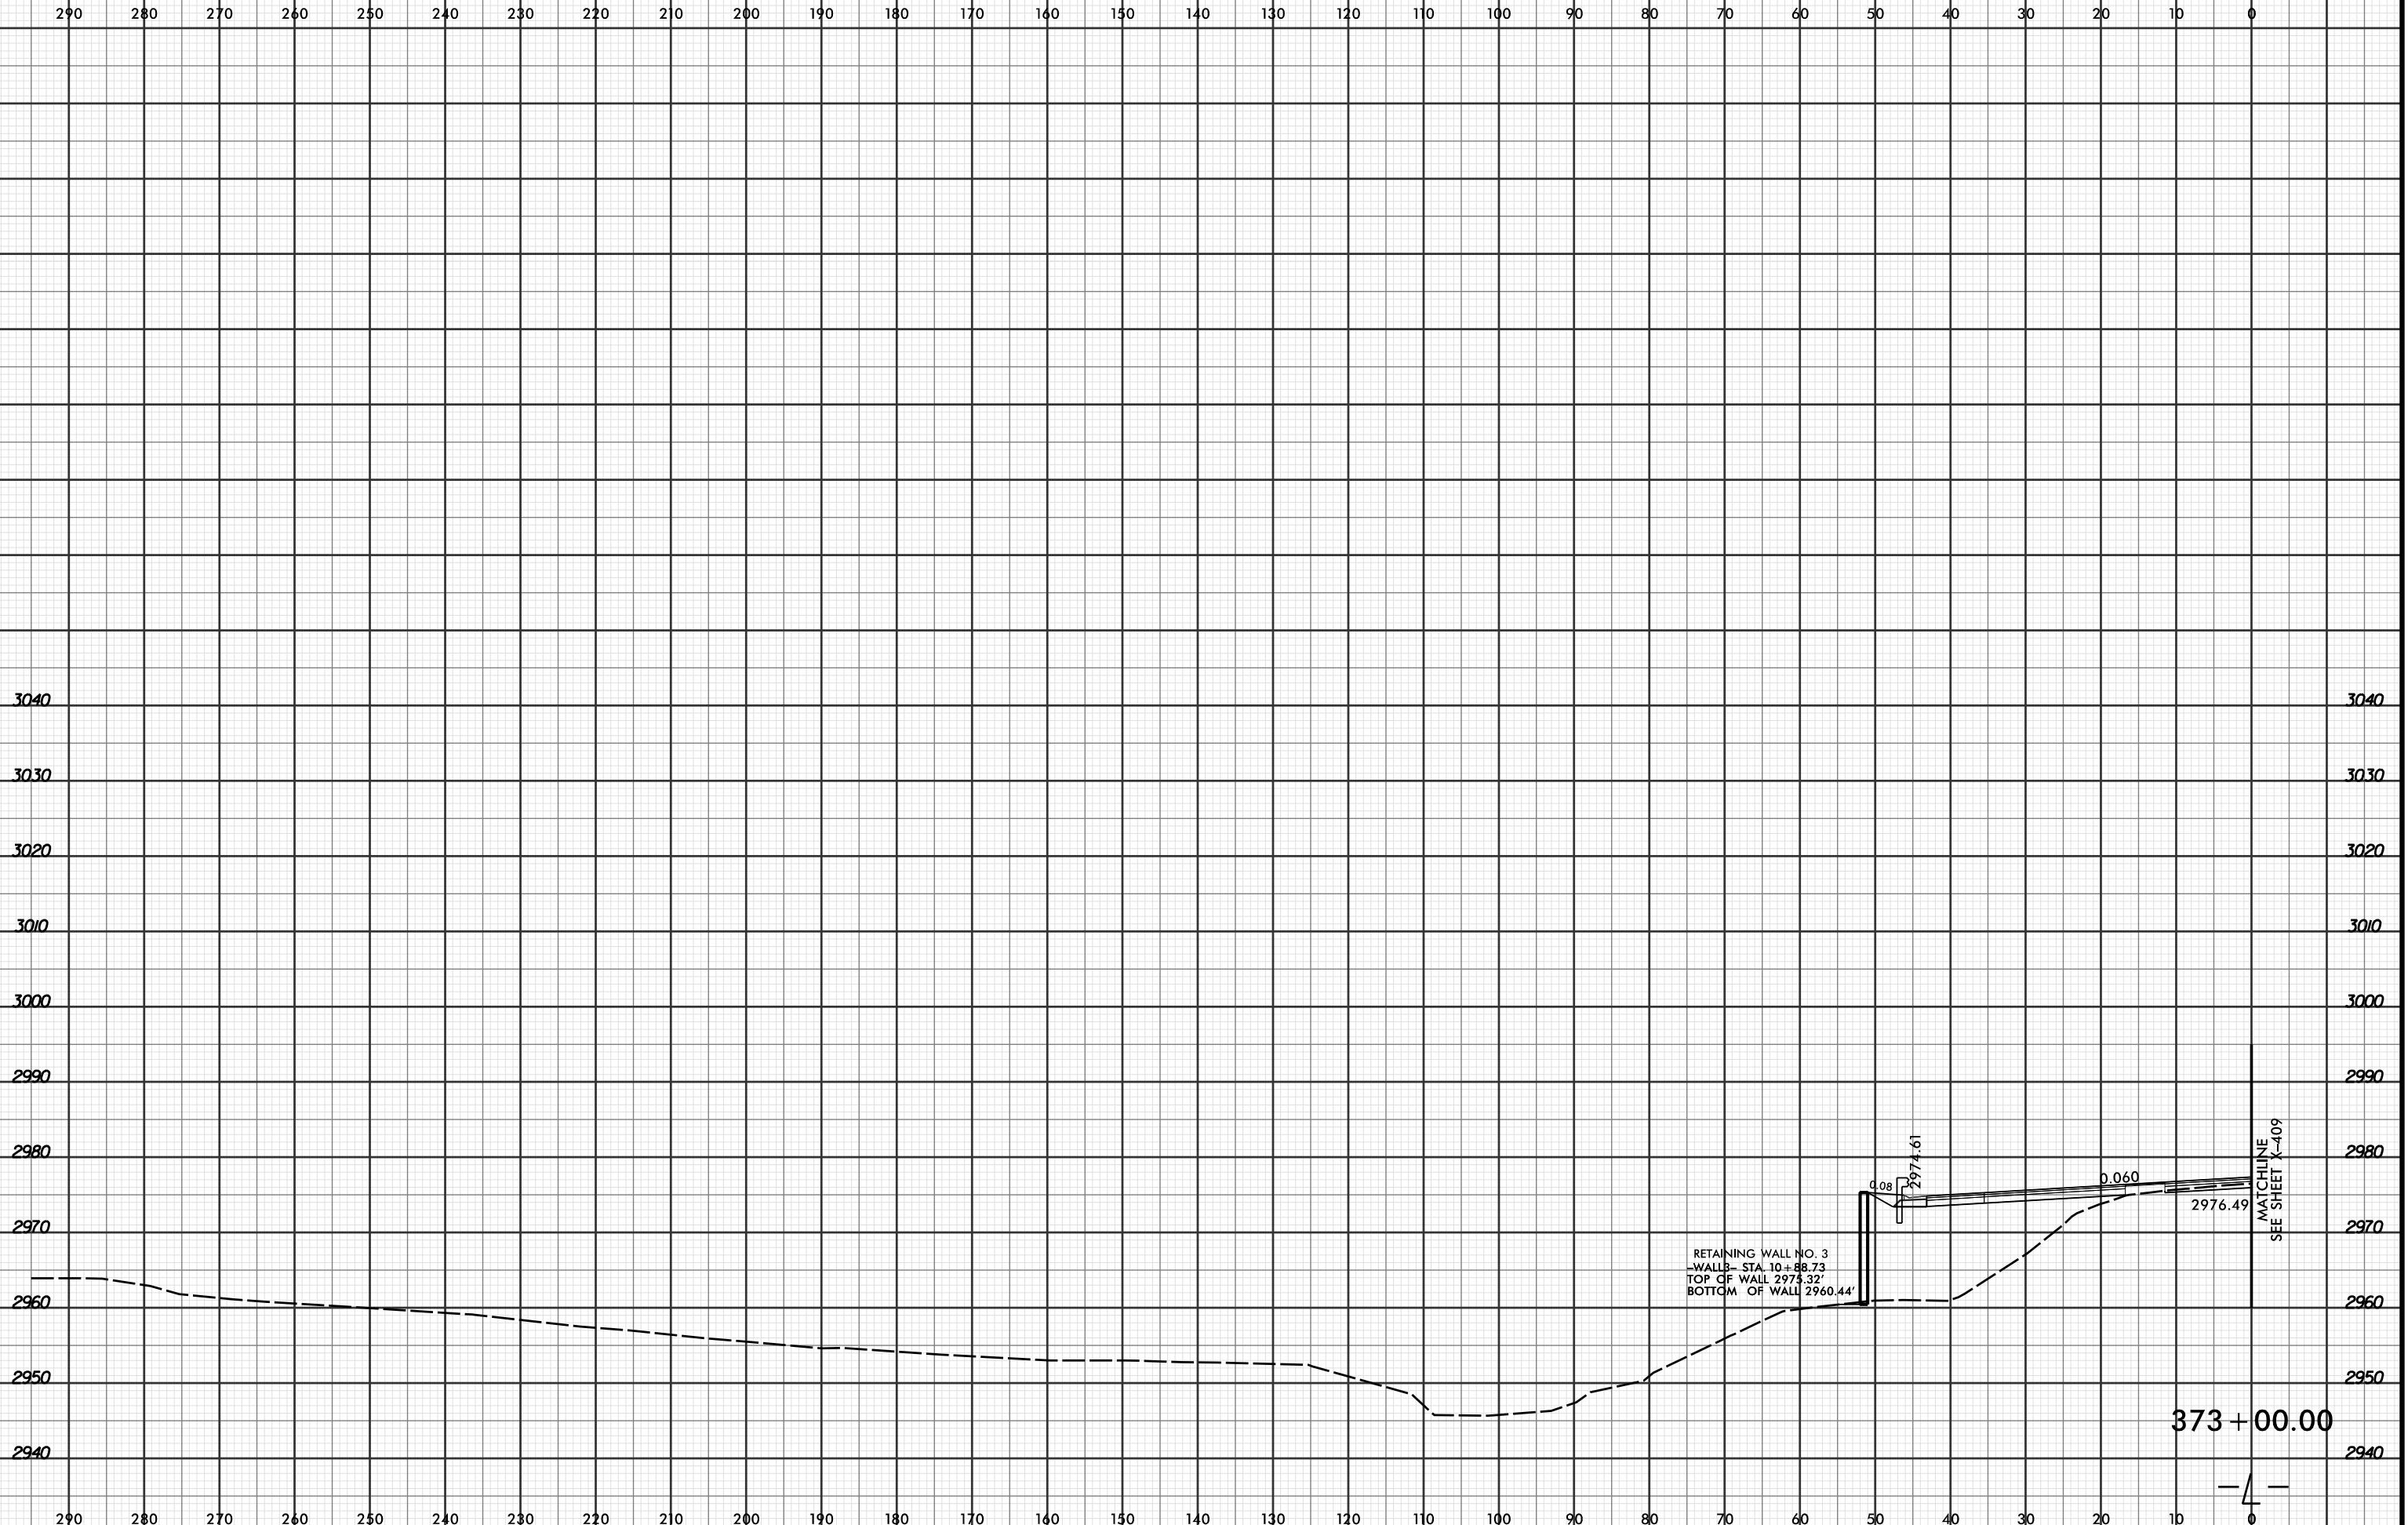


RETAINING WALL NO. 3
 - WALL 3 - STA. 10 + 88.73
 TOP OF WALL 2974.32'
 BOTTOM OF WALL 2960.44'

2974.61
 0.08
 0.060
 2976.49

MATCHLINE
 SEE SHEET X-409

373 + 00.00

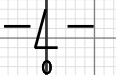

4/19/2016 2:53:46 PM
 R:\PROJECTS\2915C\XPL\R2915C_r.dwg_xpl...dgn
 LOCHNER