


8/23/99



PROJ. REFERENCE NO.	SHEET NO.
R-2915C	X-398

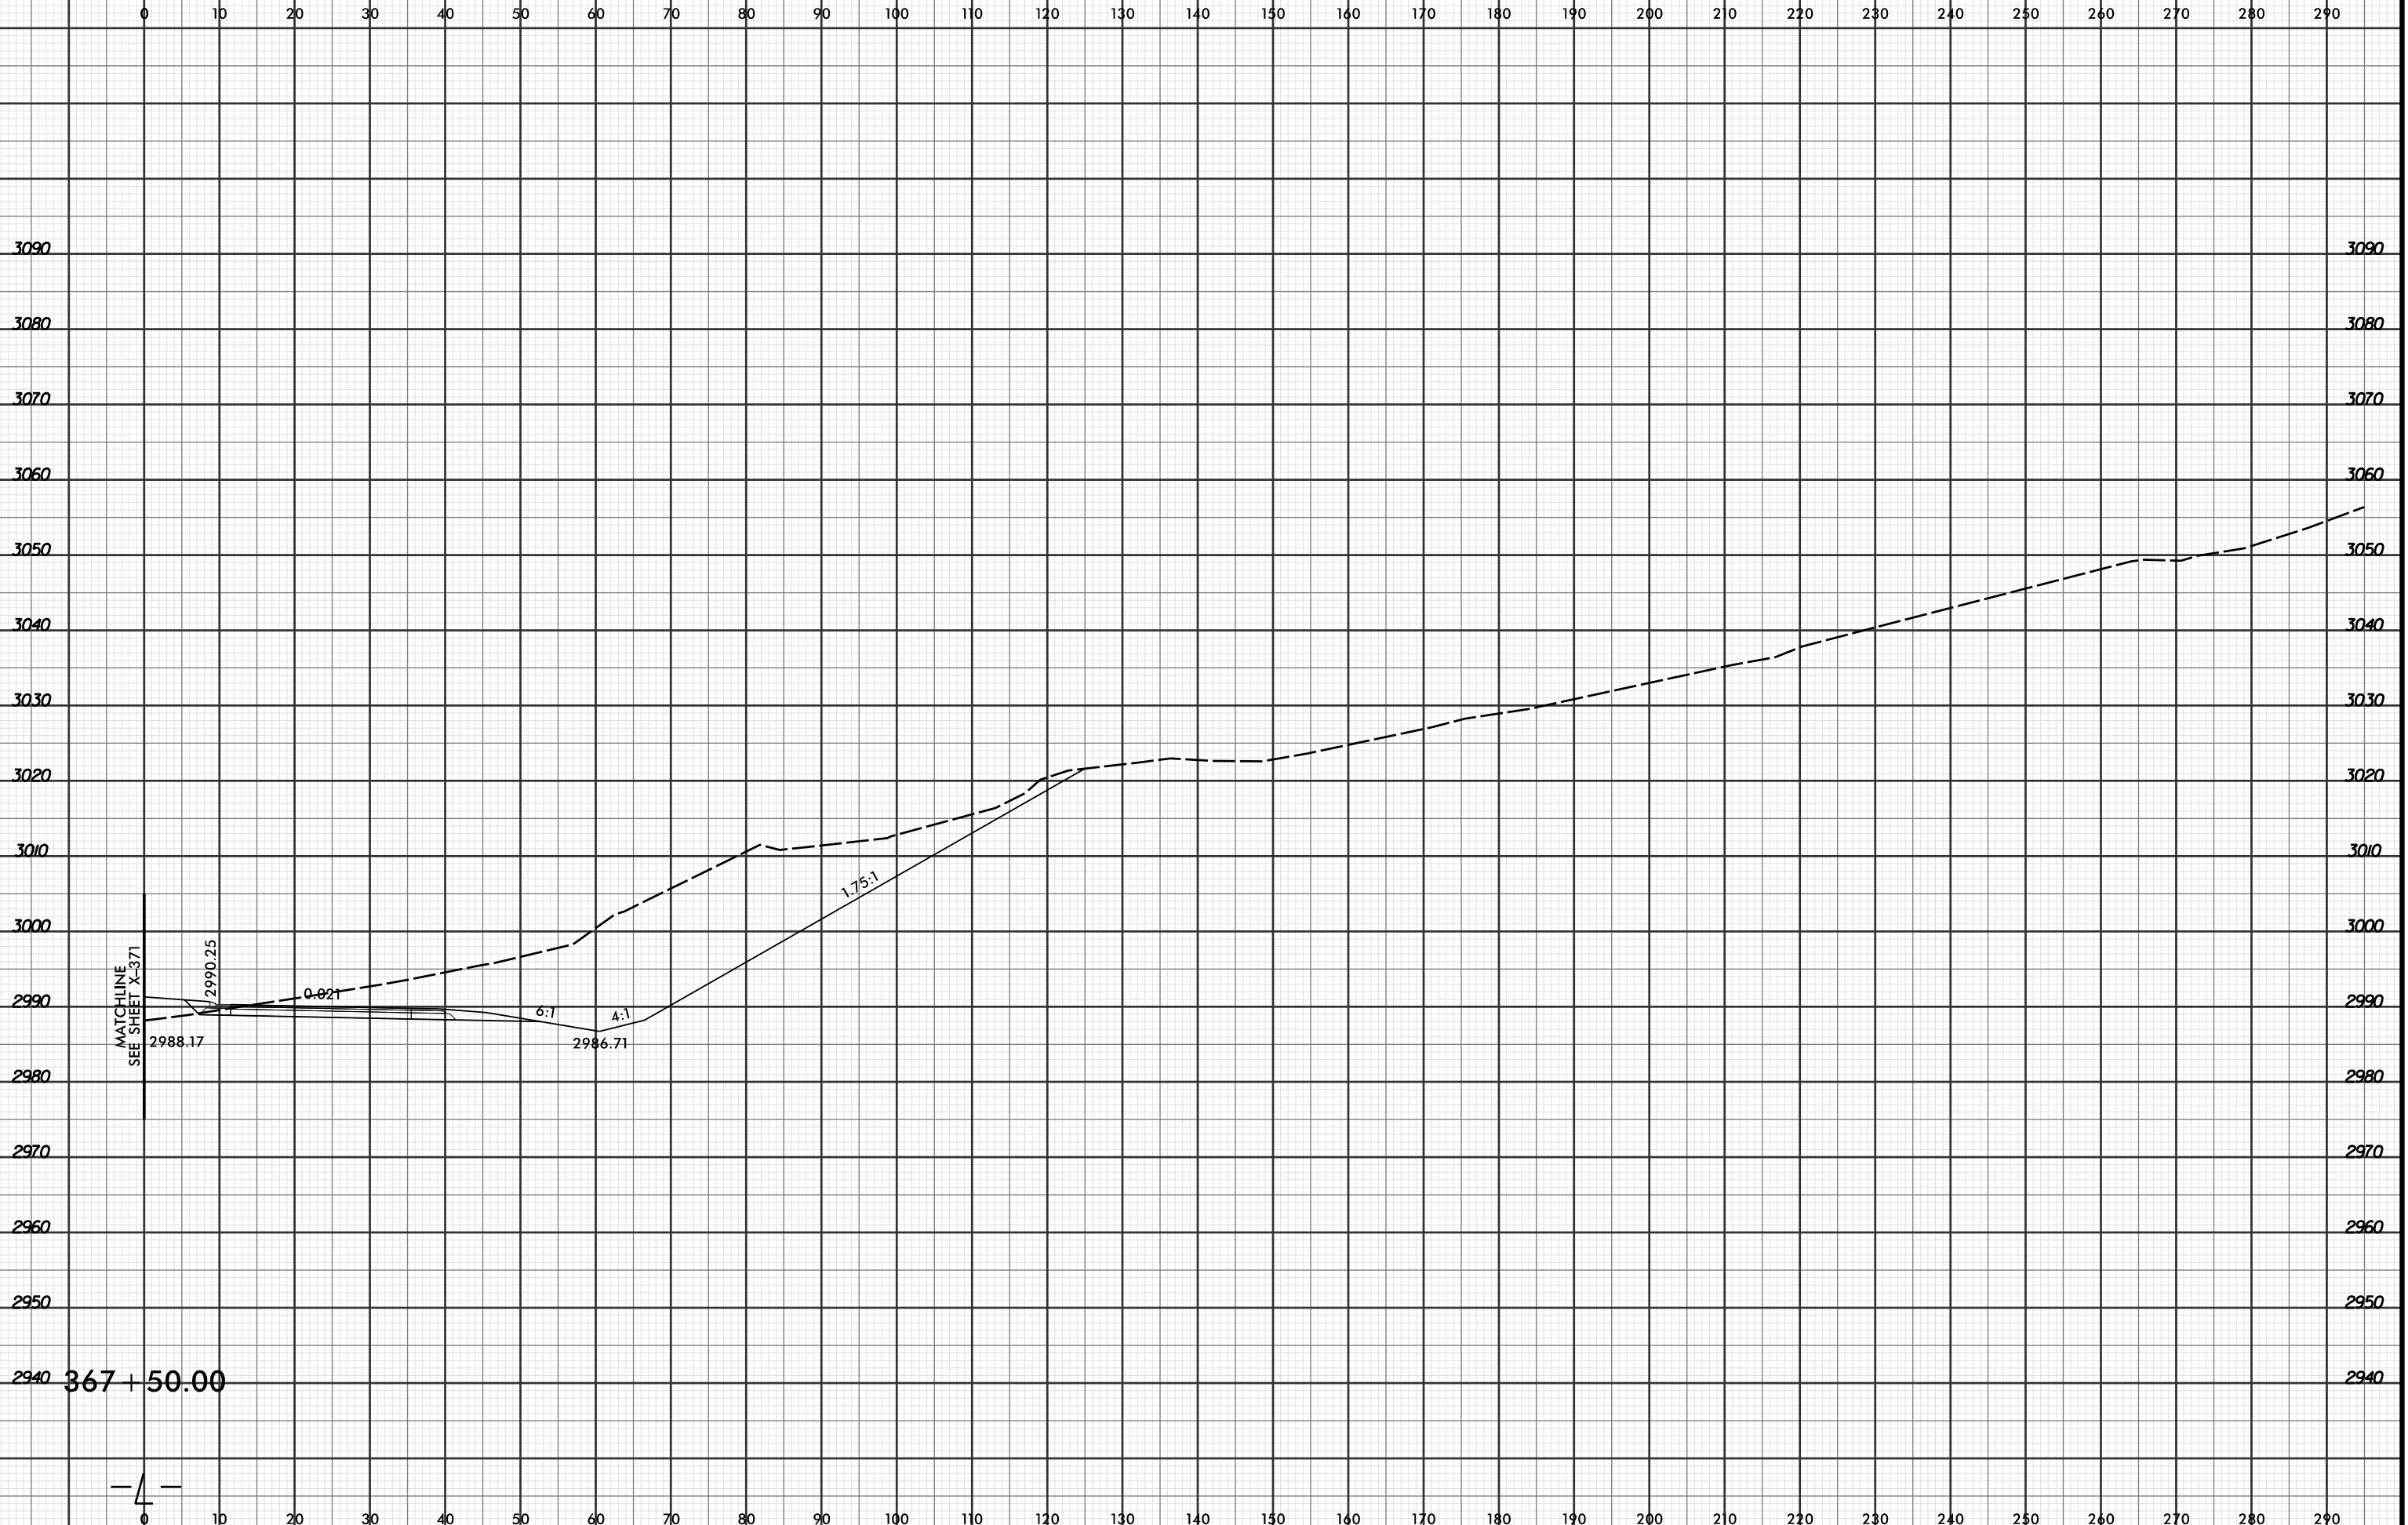

MATCHLINE
SEE SHEET X-371

N 2990.25

0.021

6:1

4:1

1.75:1

367 + 50.00

4

4/19/2016 2:53:55 PM
R:\Projects\2015\201508\2915C.XPL\2915C_r.dwg_xpl...dgn
LOCHNER