


8/23/99



PROJ. REFERENCE NO.
R-2915C

SHEET NO.
X-404

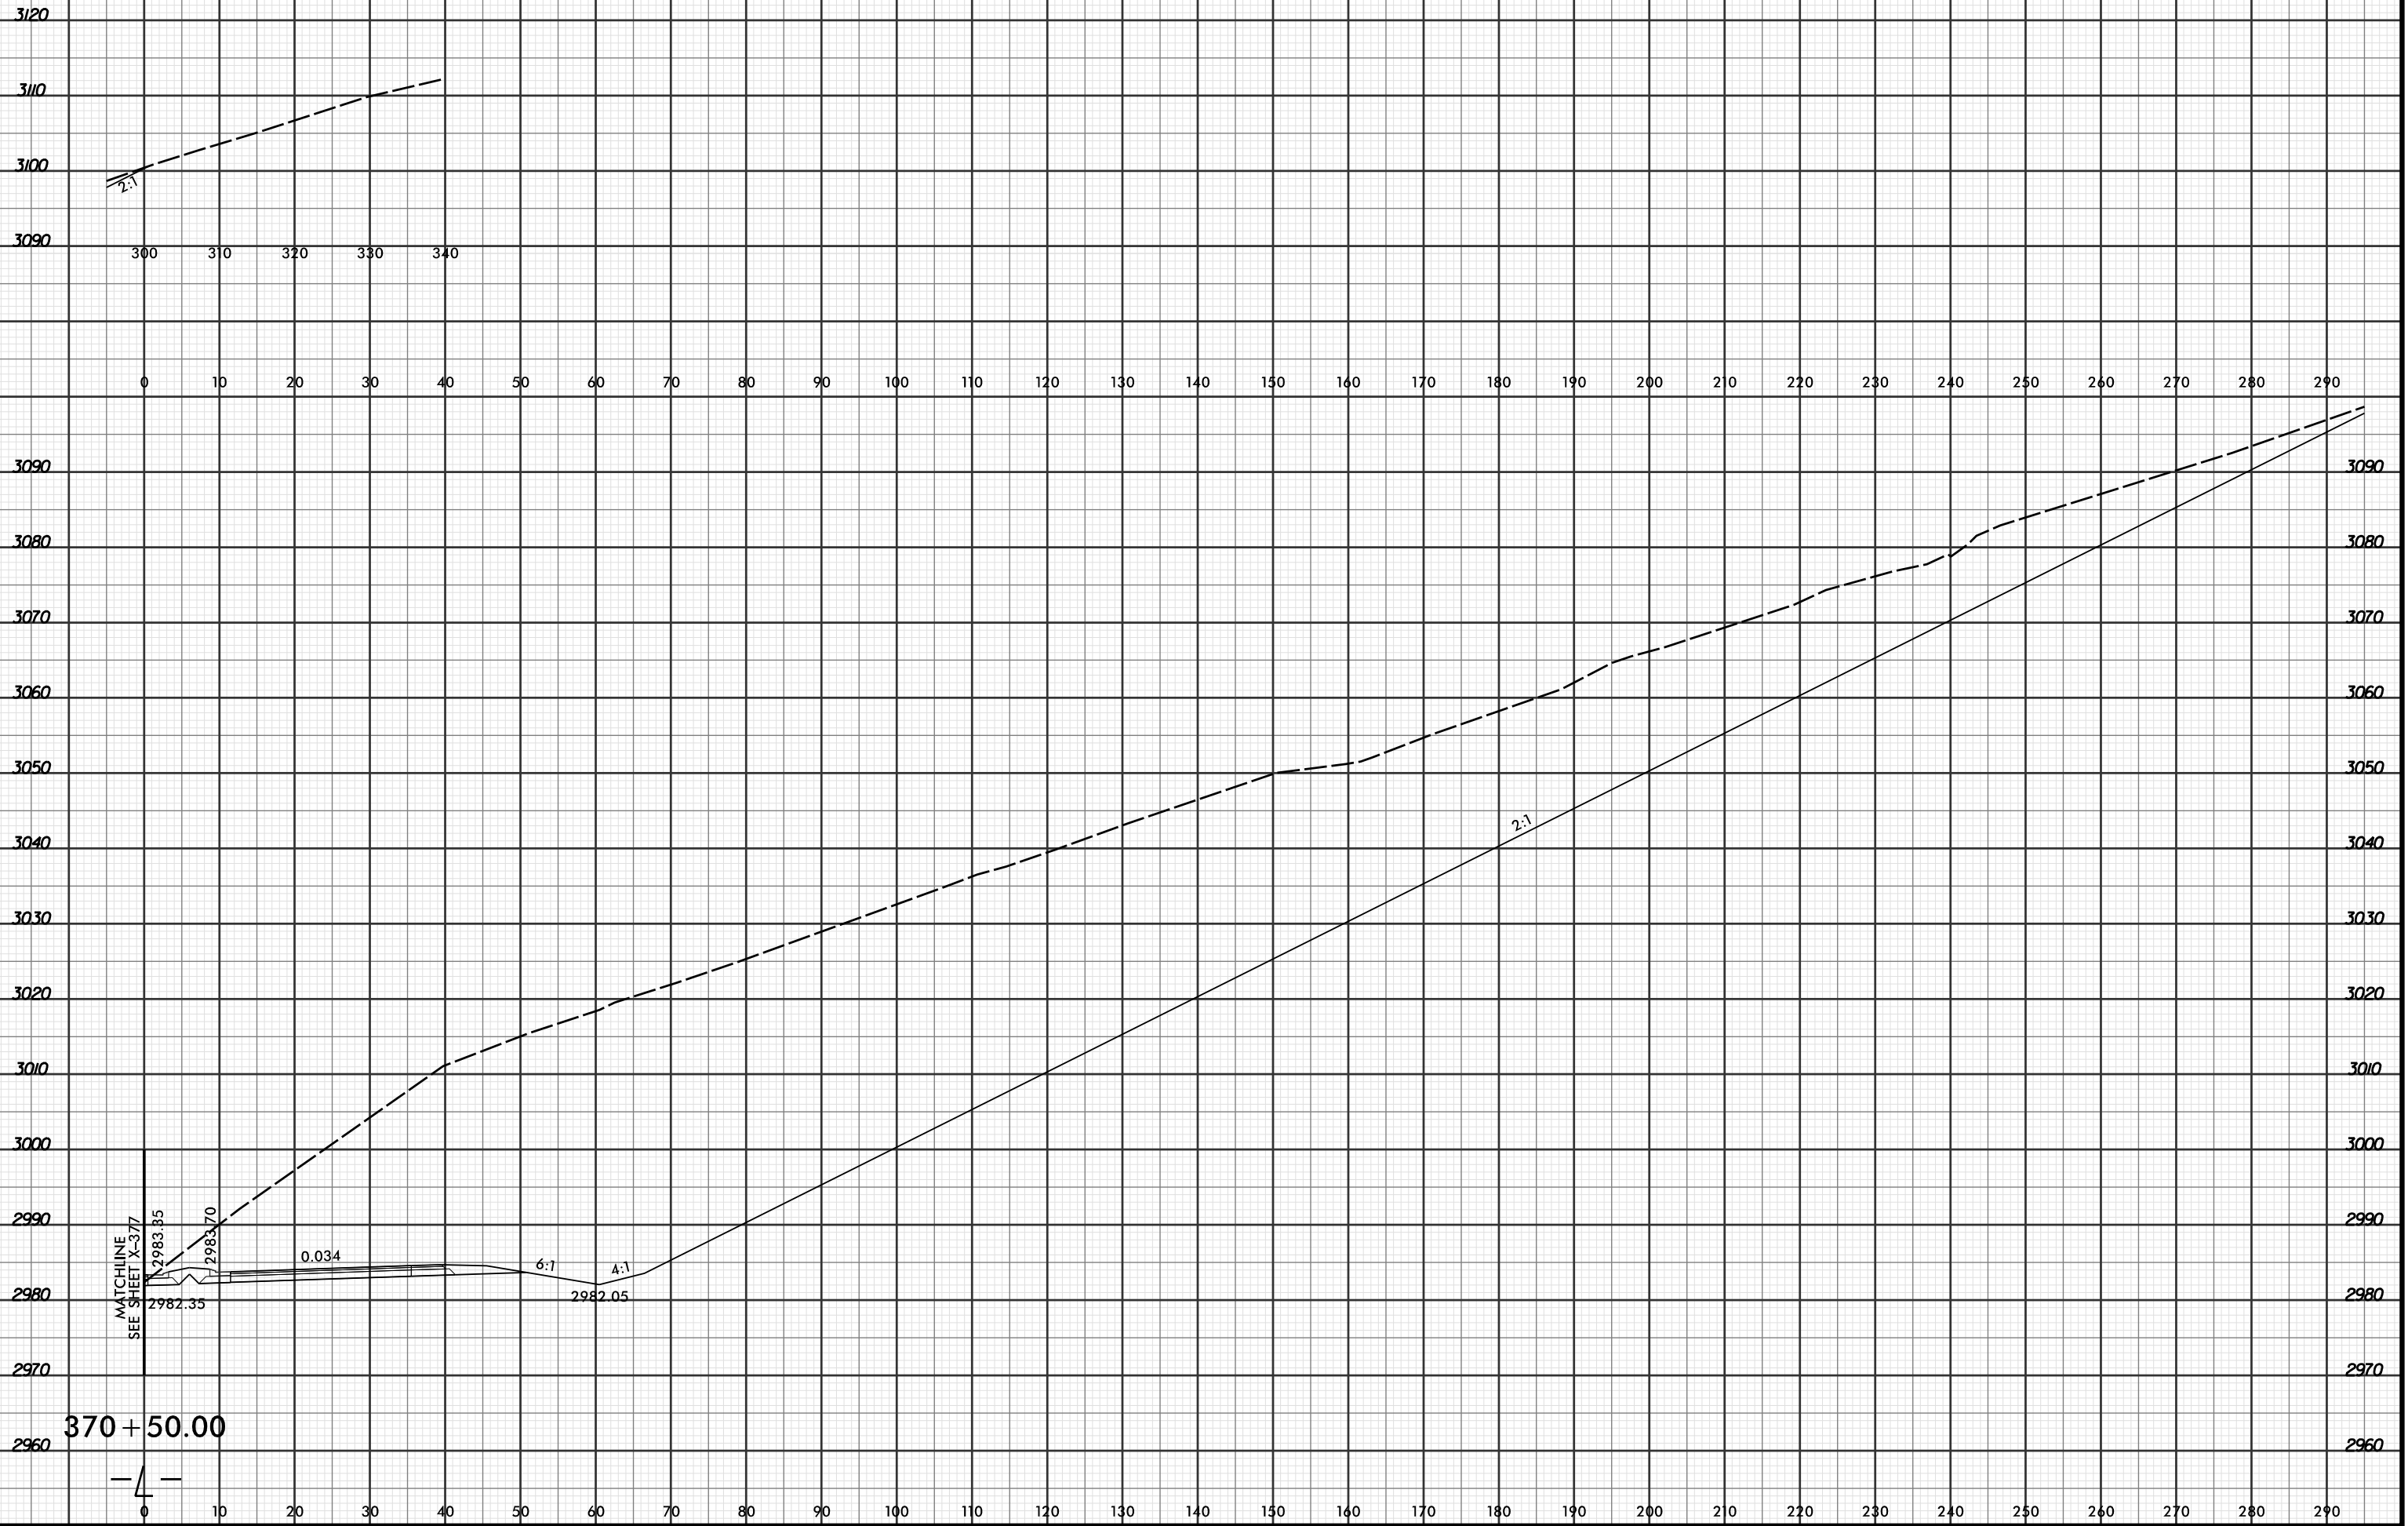

MATCHLINE
SEE SHEET X-377

2983.85
2983.70
2982.35

0.034

6:1

2982.05

4:1

2:1

370 + 50.00

4

4/19/2016 2:54:14 PM
R:\Projects\03\XSC\XPL\R2915C_r.dwg_xpl...dgn
LOCHNER