


8/23/99



PROJ. REFERENCE NO.
R-2915C

SHEET NO.
X-406

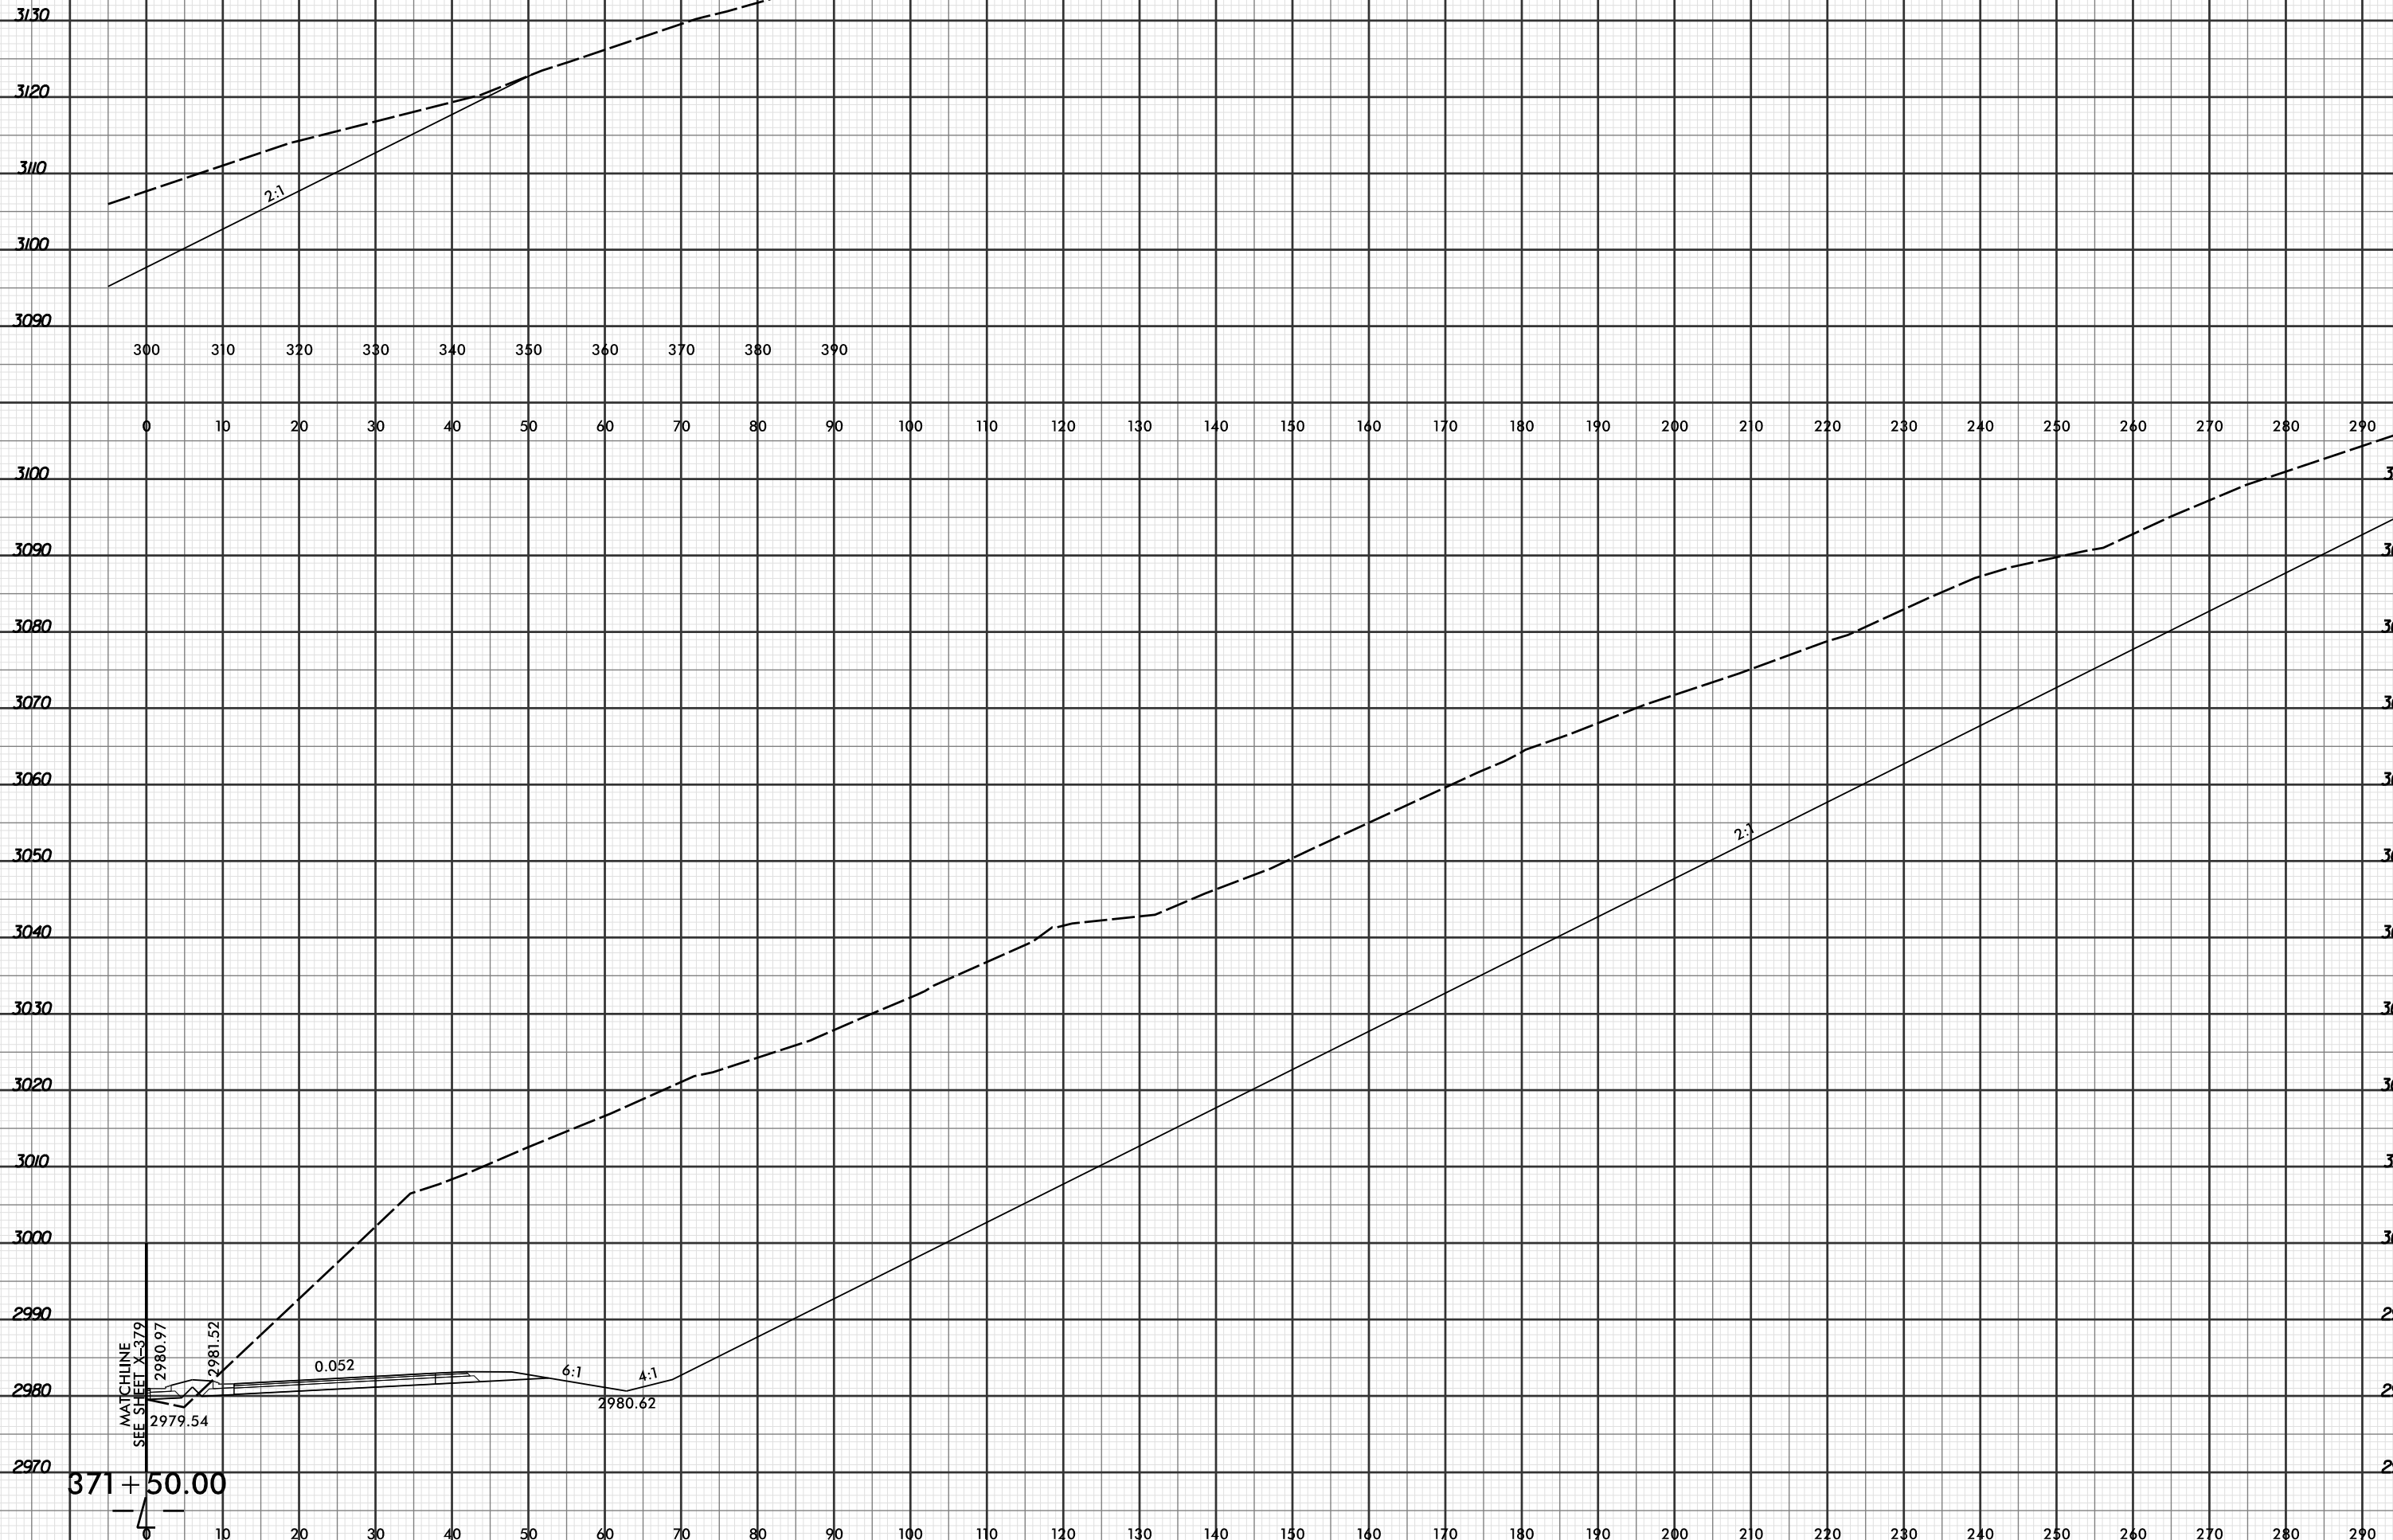

4/19/2016 2:54:15 PM
R:\Projects\01\XSC\XPL\R2915C_r.dwg_xpl.L...dgn
LOCHNER

MATCHLINE
SEE SHEET X-379

2980.97

2981.52

0.052

6:1

4:1

2980.62

371+50.00