


8/23/99

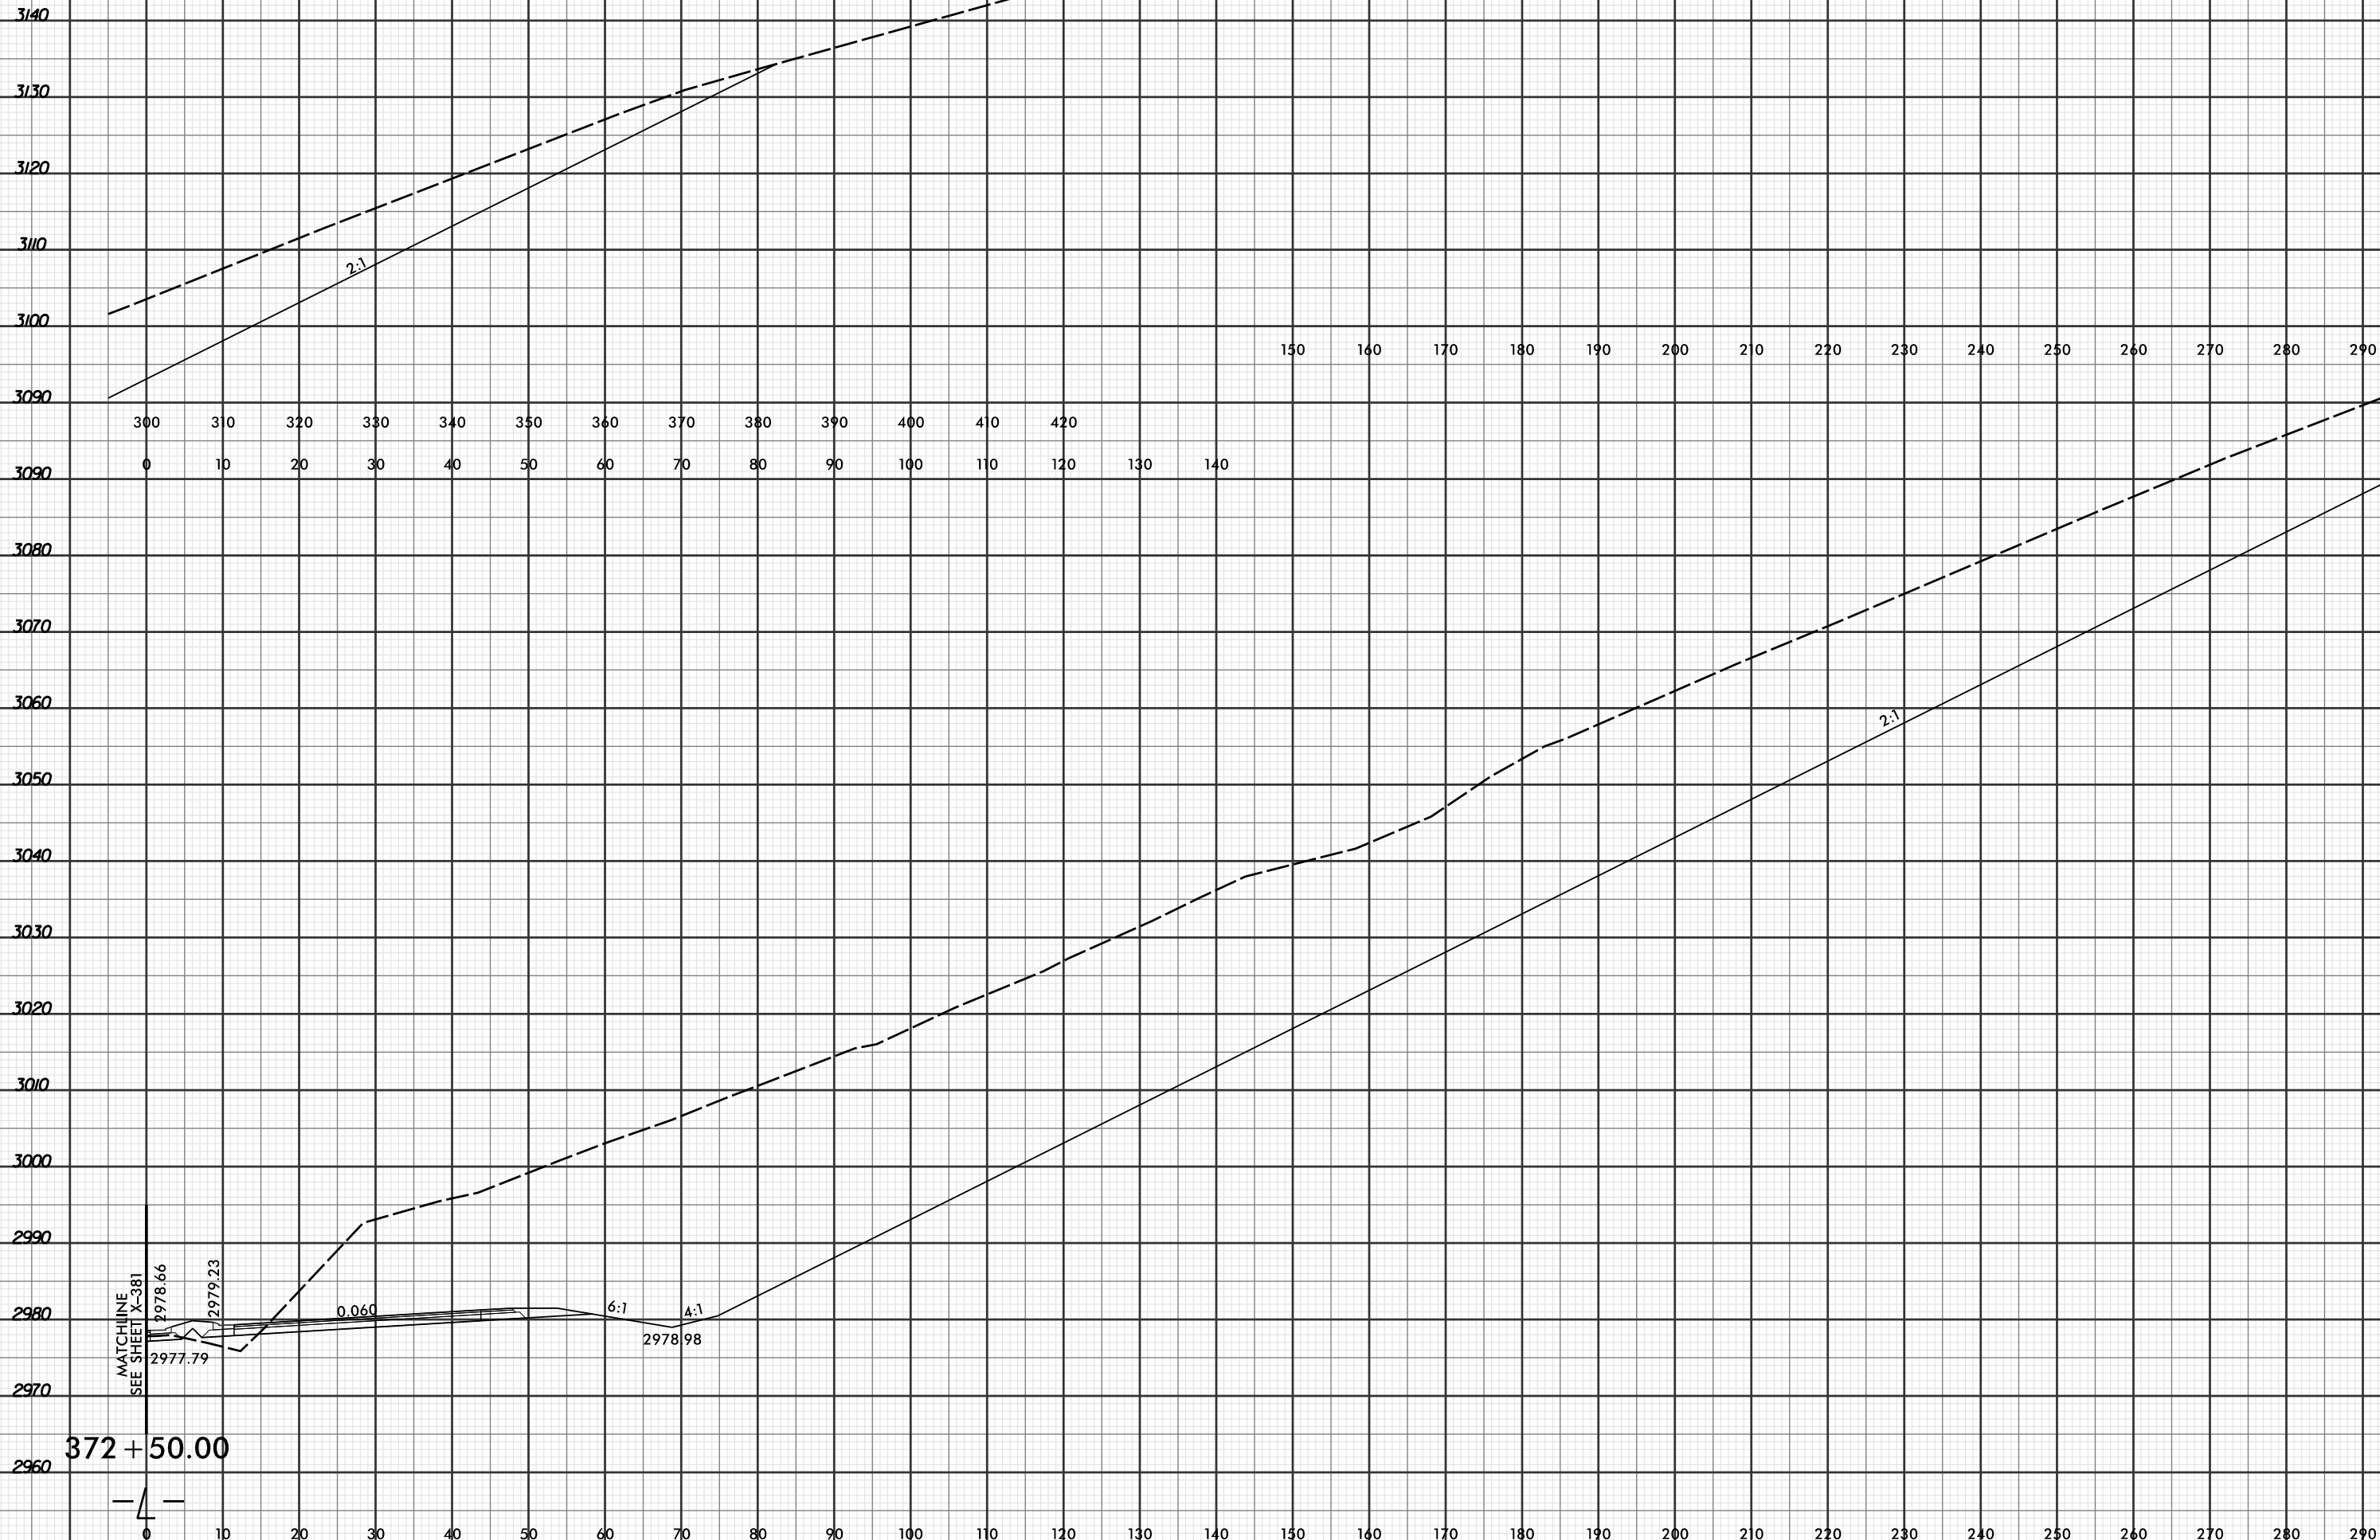

PROJ. REFERENCE NO.
R-2915C

SHEET NO.
X-408



4/19/2016 2:54:16 PM
R:\Projects\2915C\XPL\2915C_r.dwg_xpl...dgn
LOCHNER