


8/23/99



PROJ. REFERENCE NO.
R-2915C

SHEET NO.
X-462

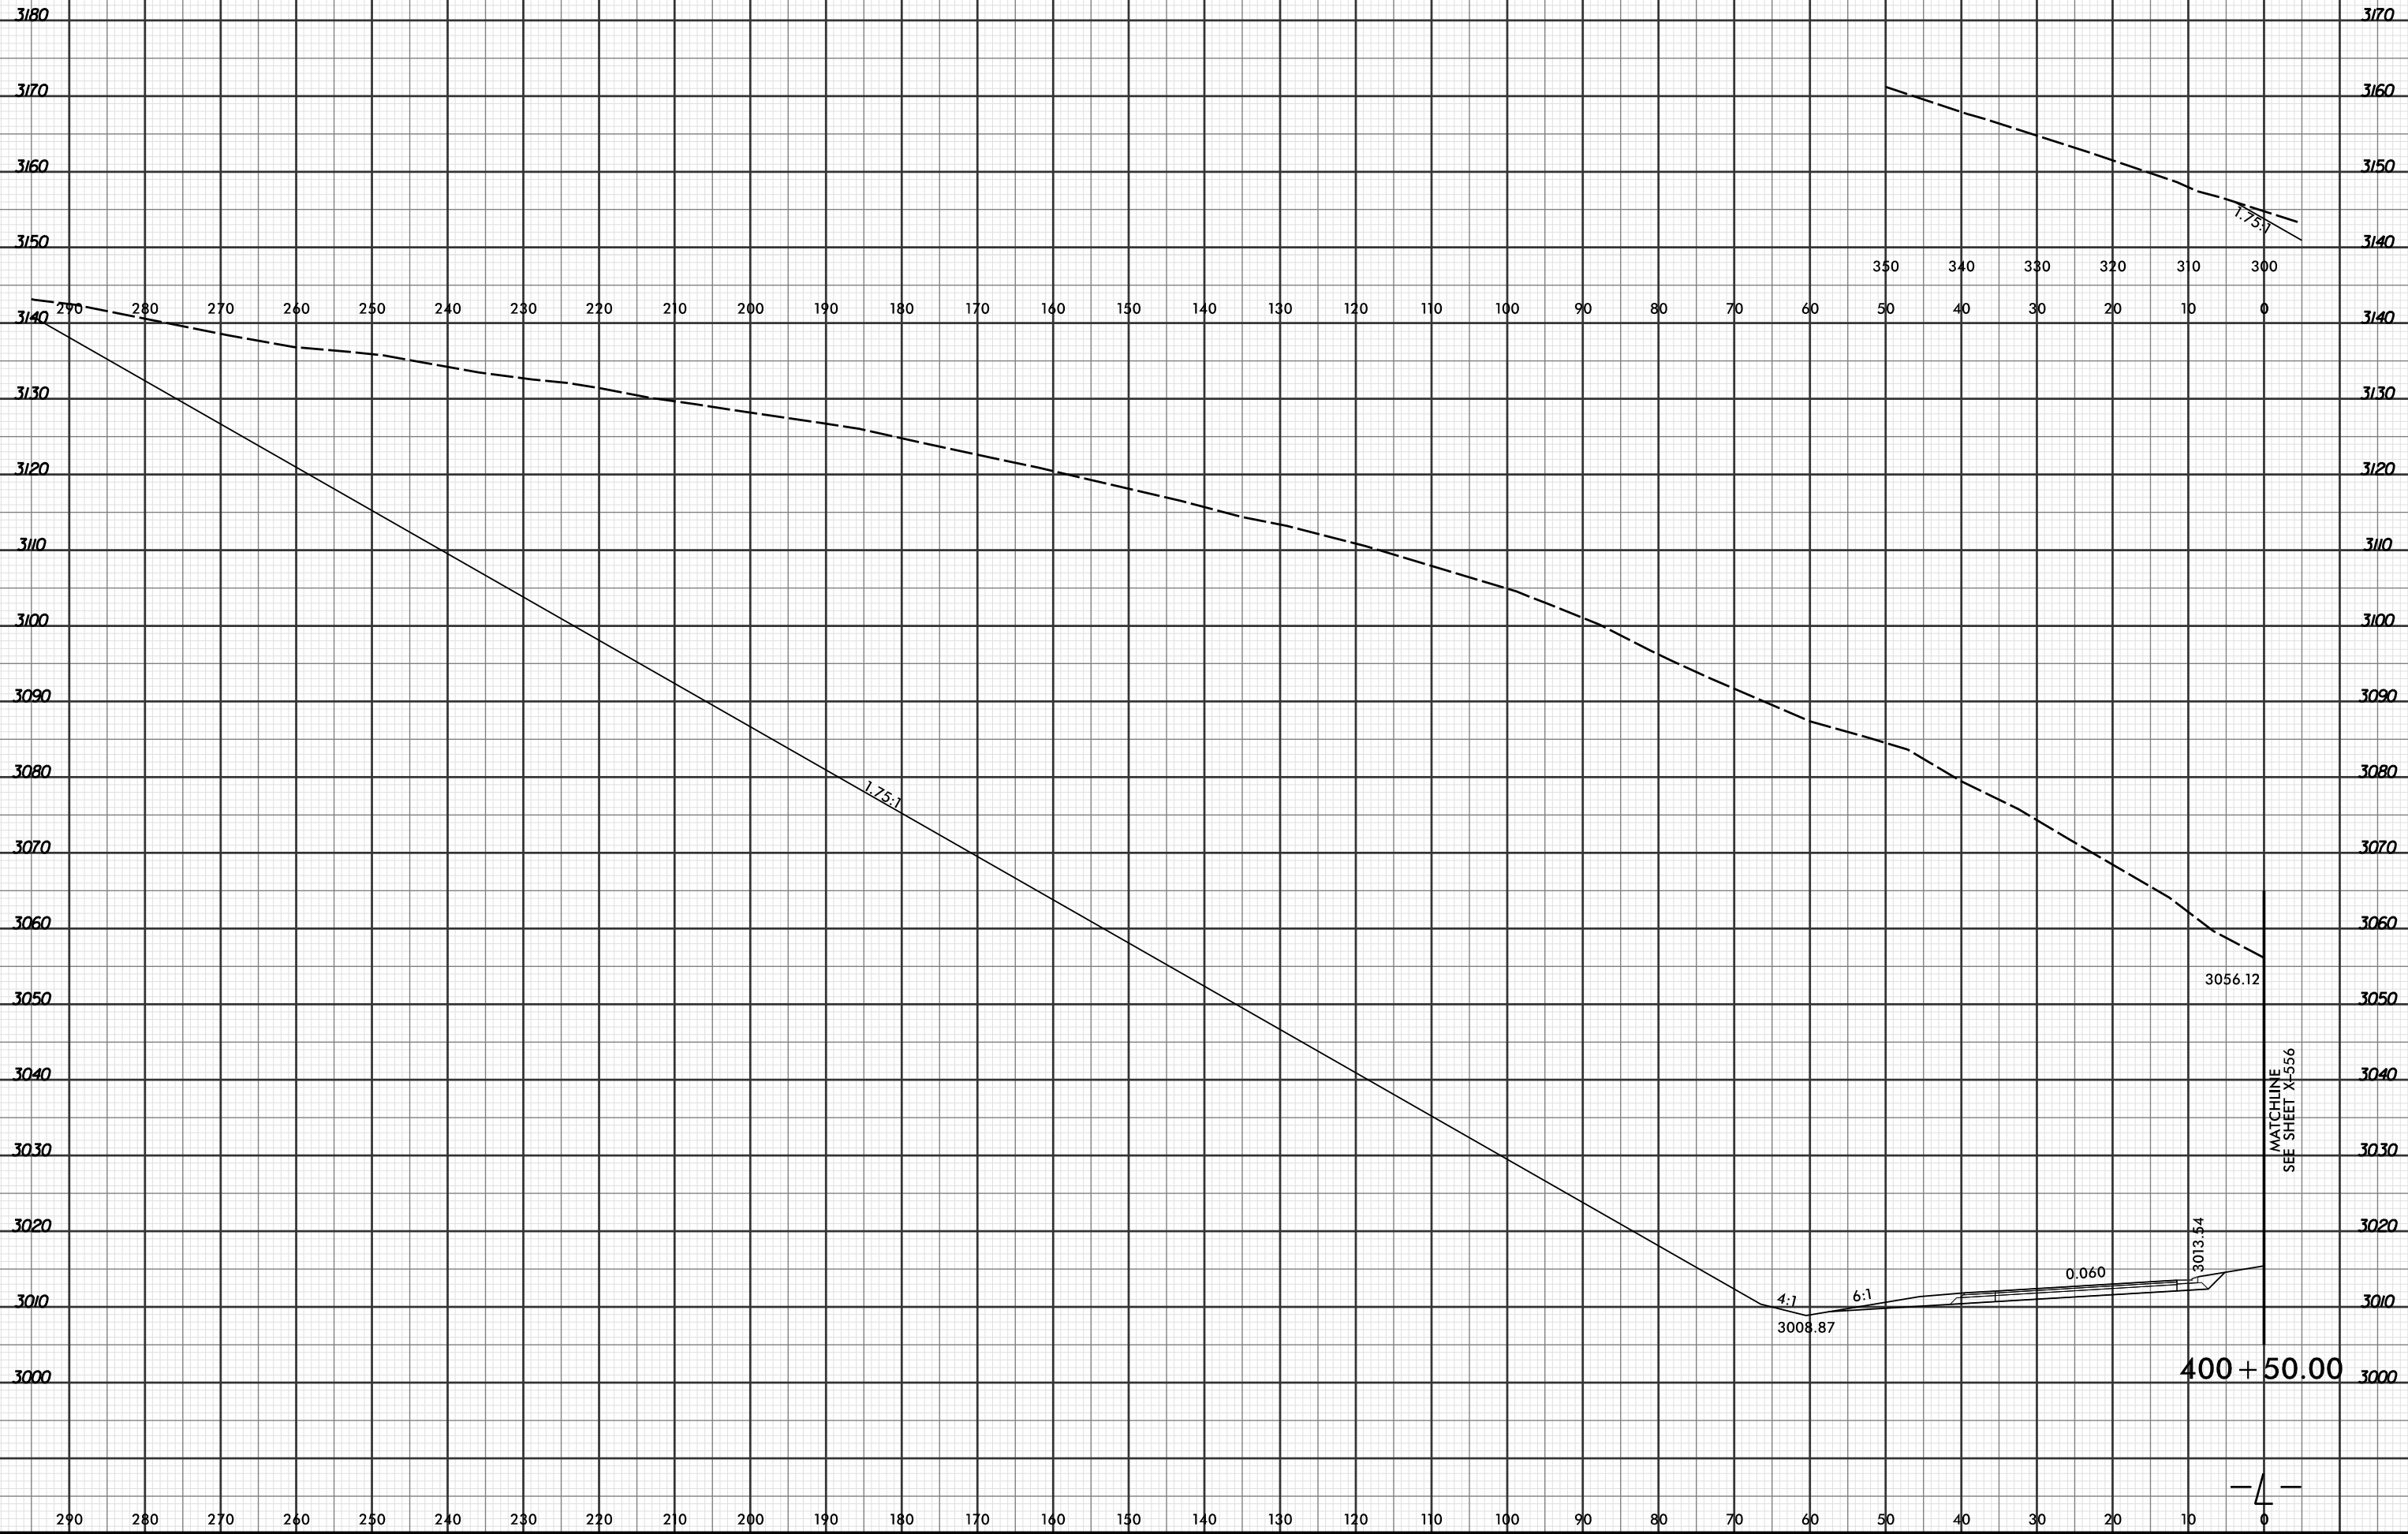

MATCHLINE
SEE SHEET X-556

4/19/2016 2:54:46 PM
R:\Projects\2915C\XPL\R2915C_r.dwg_xpl...dgn
LOCHNER

— 4 —