


8/23/99



PROJ. REFERENCE NO.  
R-2915C

SHEET NO.  
X-474

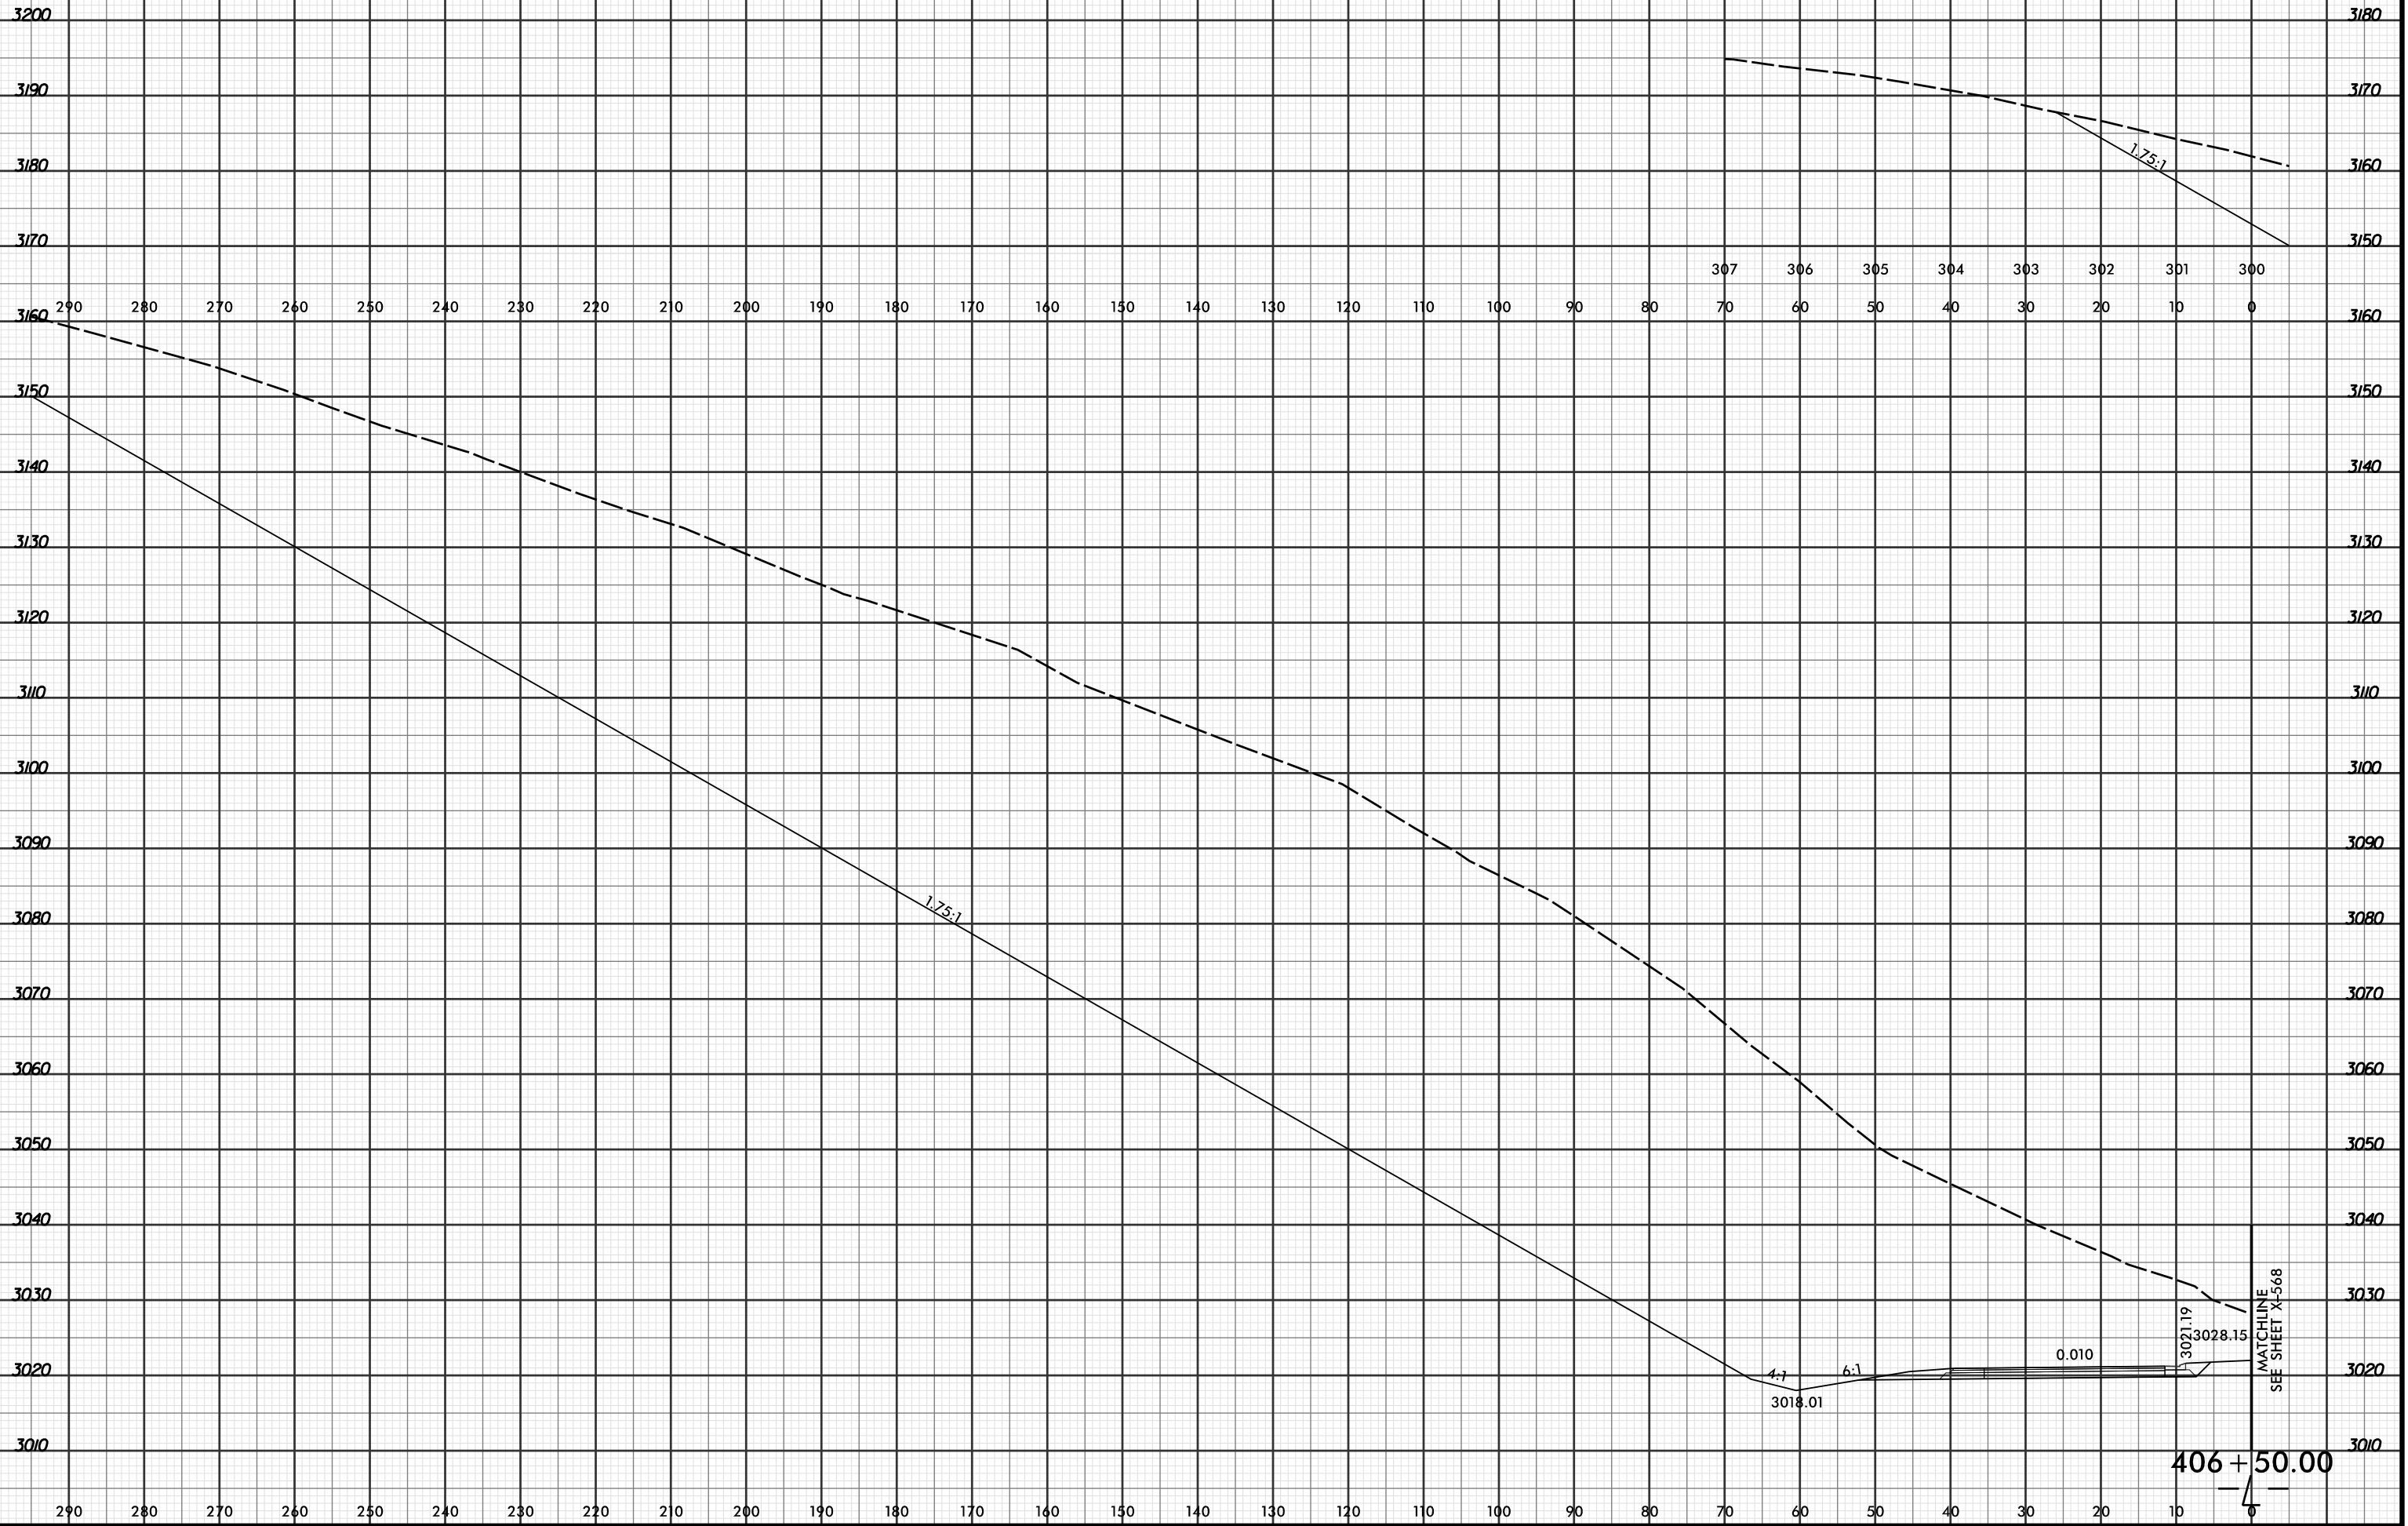

4/19/2016 2:54:52 PM  
R:\Projects\01\XSC\XPL\R2915C.rdg\_xpl...dgn  
LOCHNER

406+50.00

MATCHLINE  
SEE SHEET X-568