


8/23/99



PROJ. REFERENCE NO.  
R-2915C

SHEET NO.  
X-502

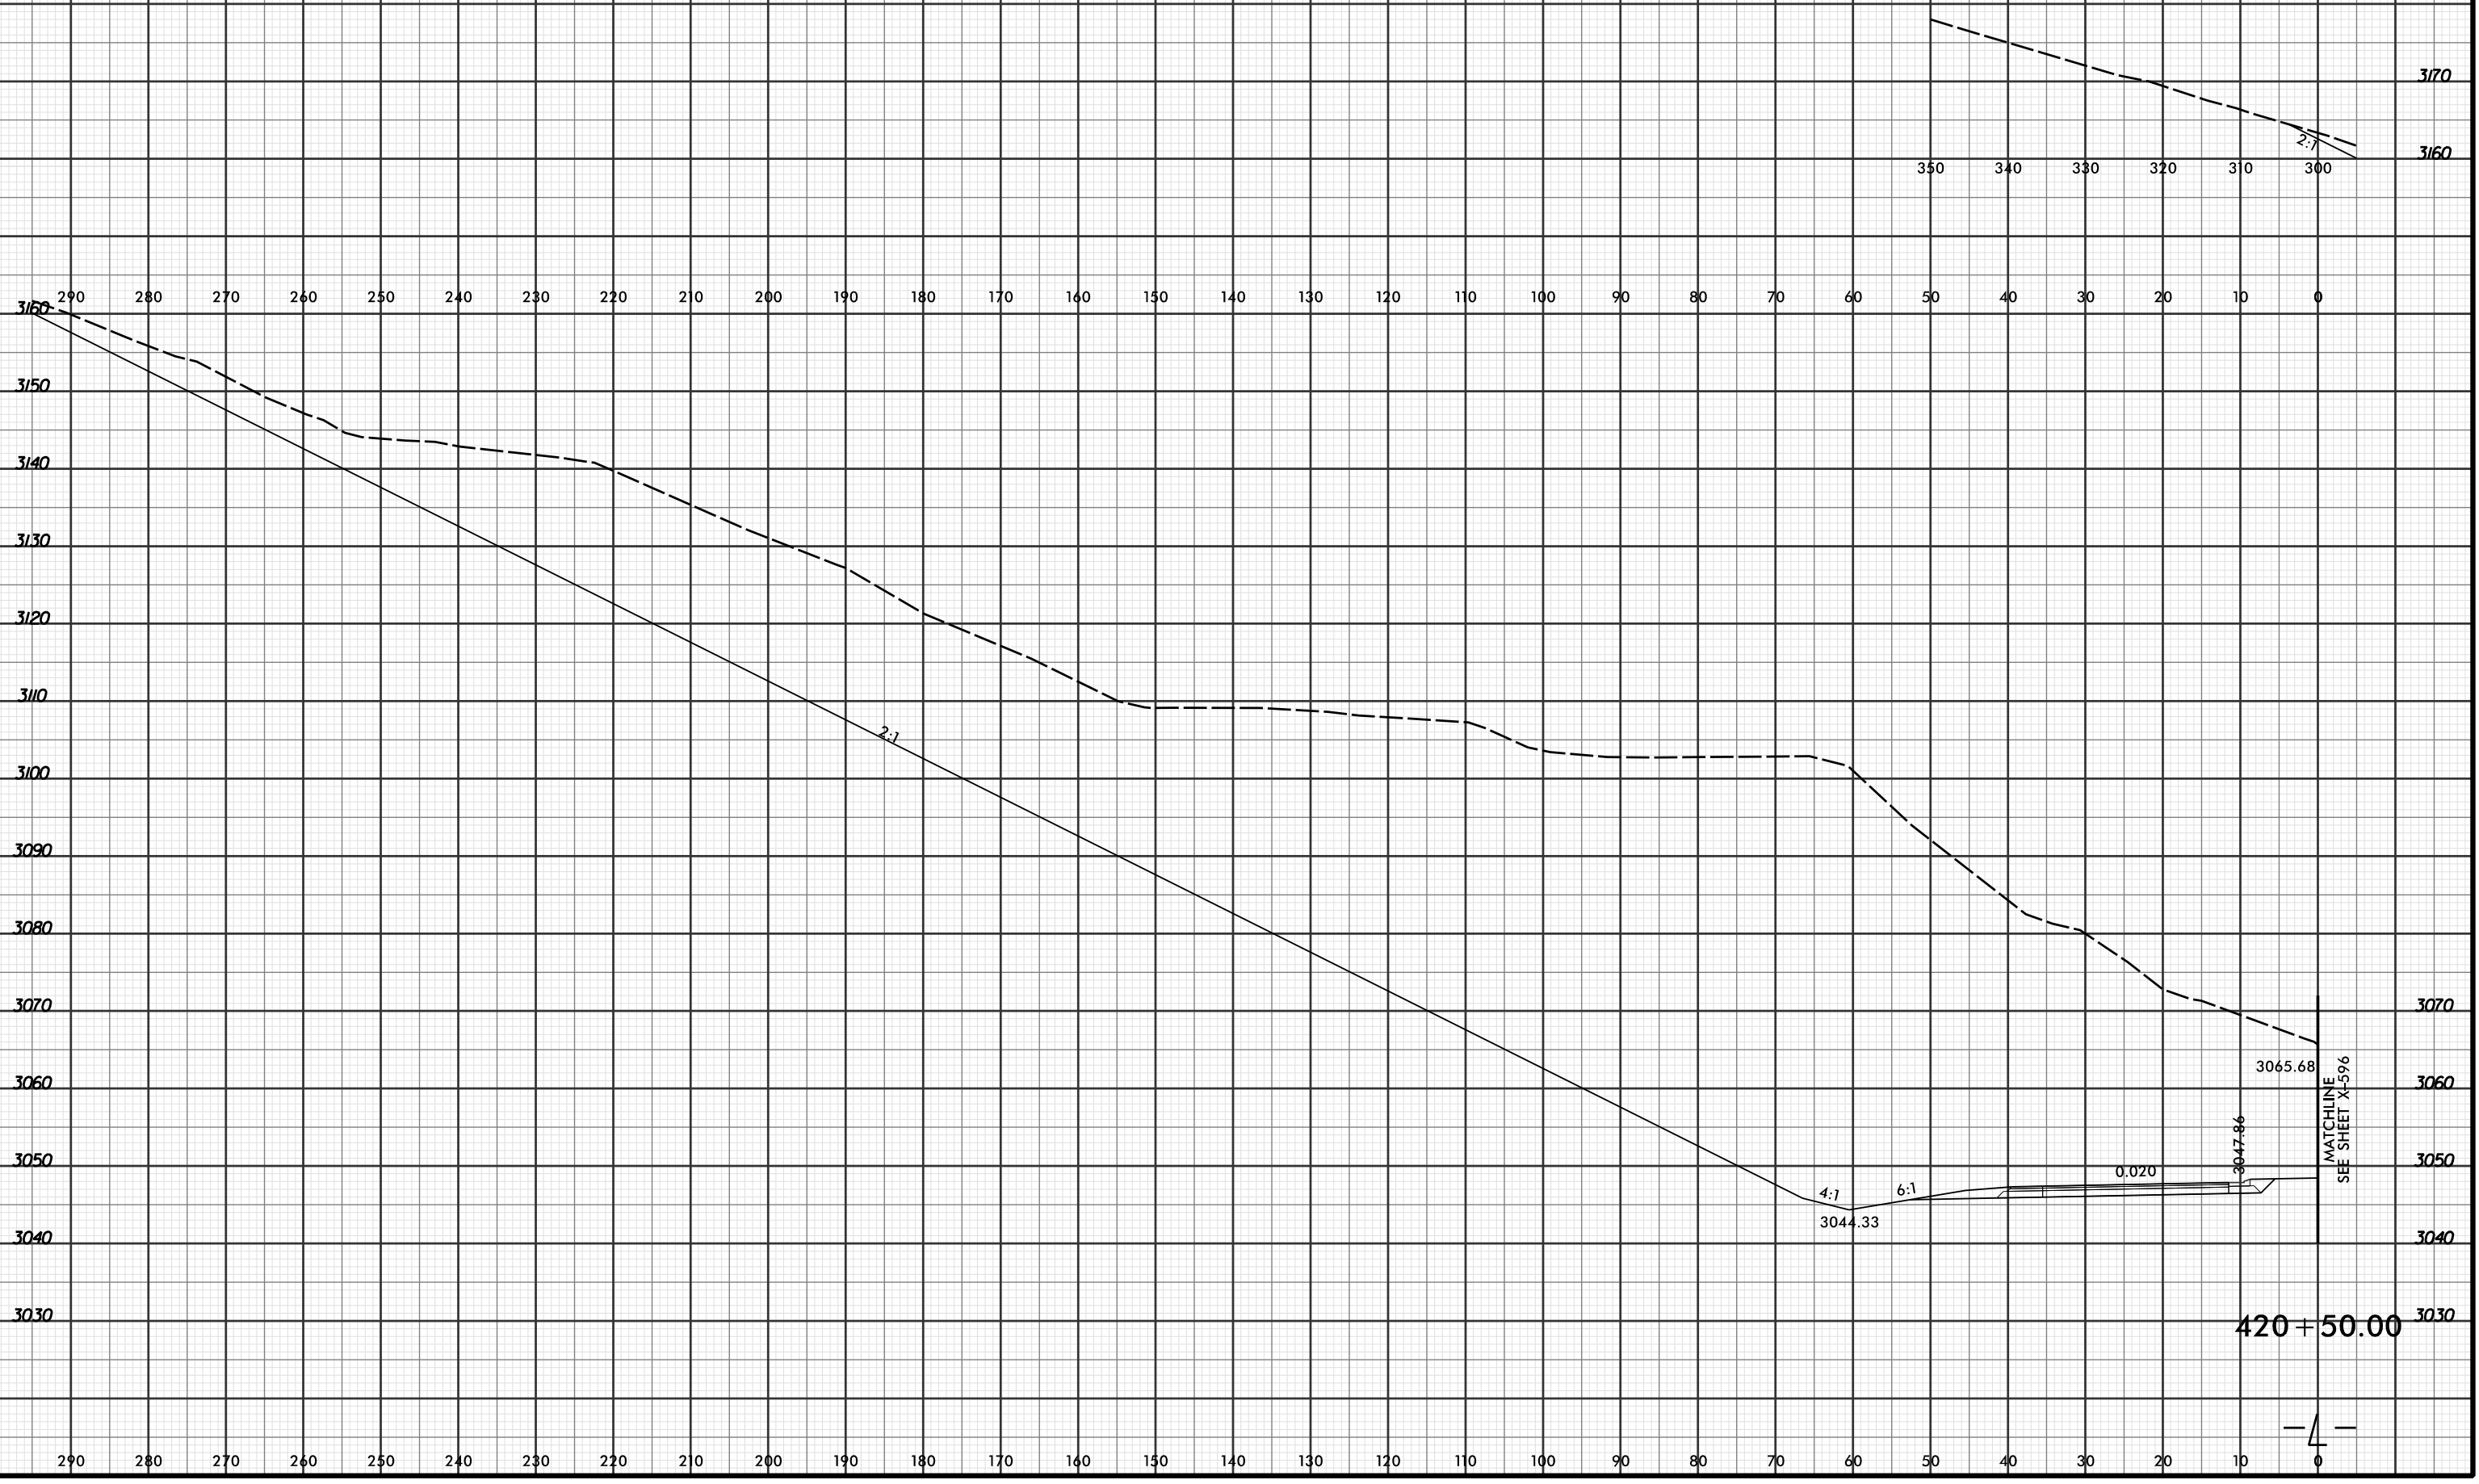

4/19/2016 2:55:24 PM  
R:\PROJECTS\2915C\XPL\2915C\_r.dwg\_xpl.L...dgn  
LÖCHNER

MATCHLINE  
SEE SHEET X-596

