


8/23/99



PROJ. REFERENCE NO.
R-2915C

SHEET NO.
X-504

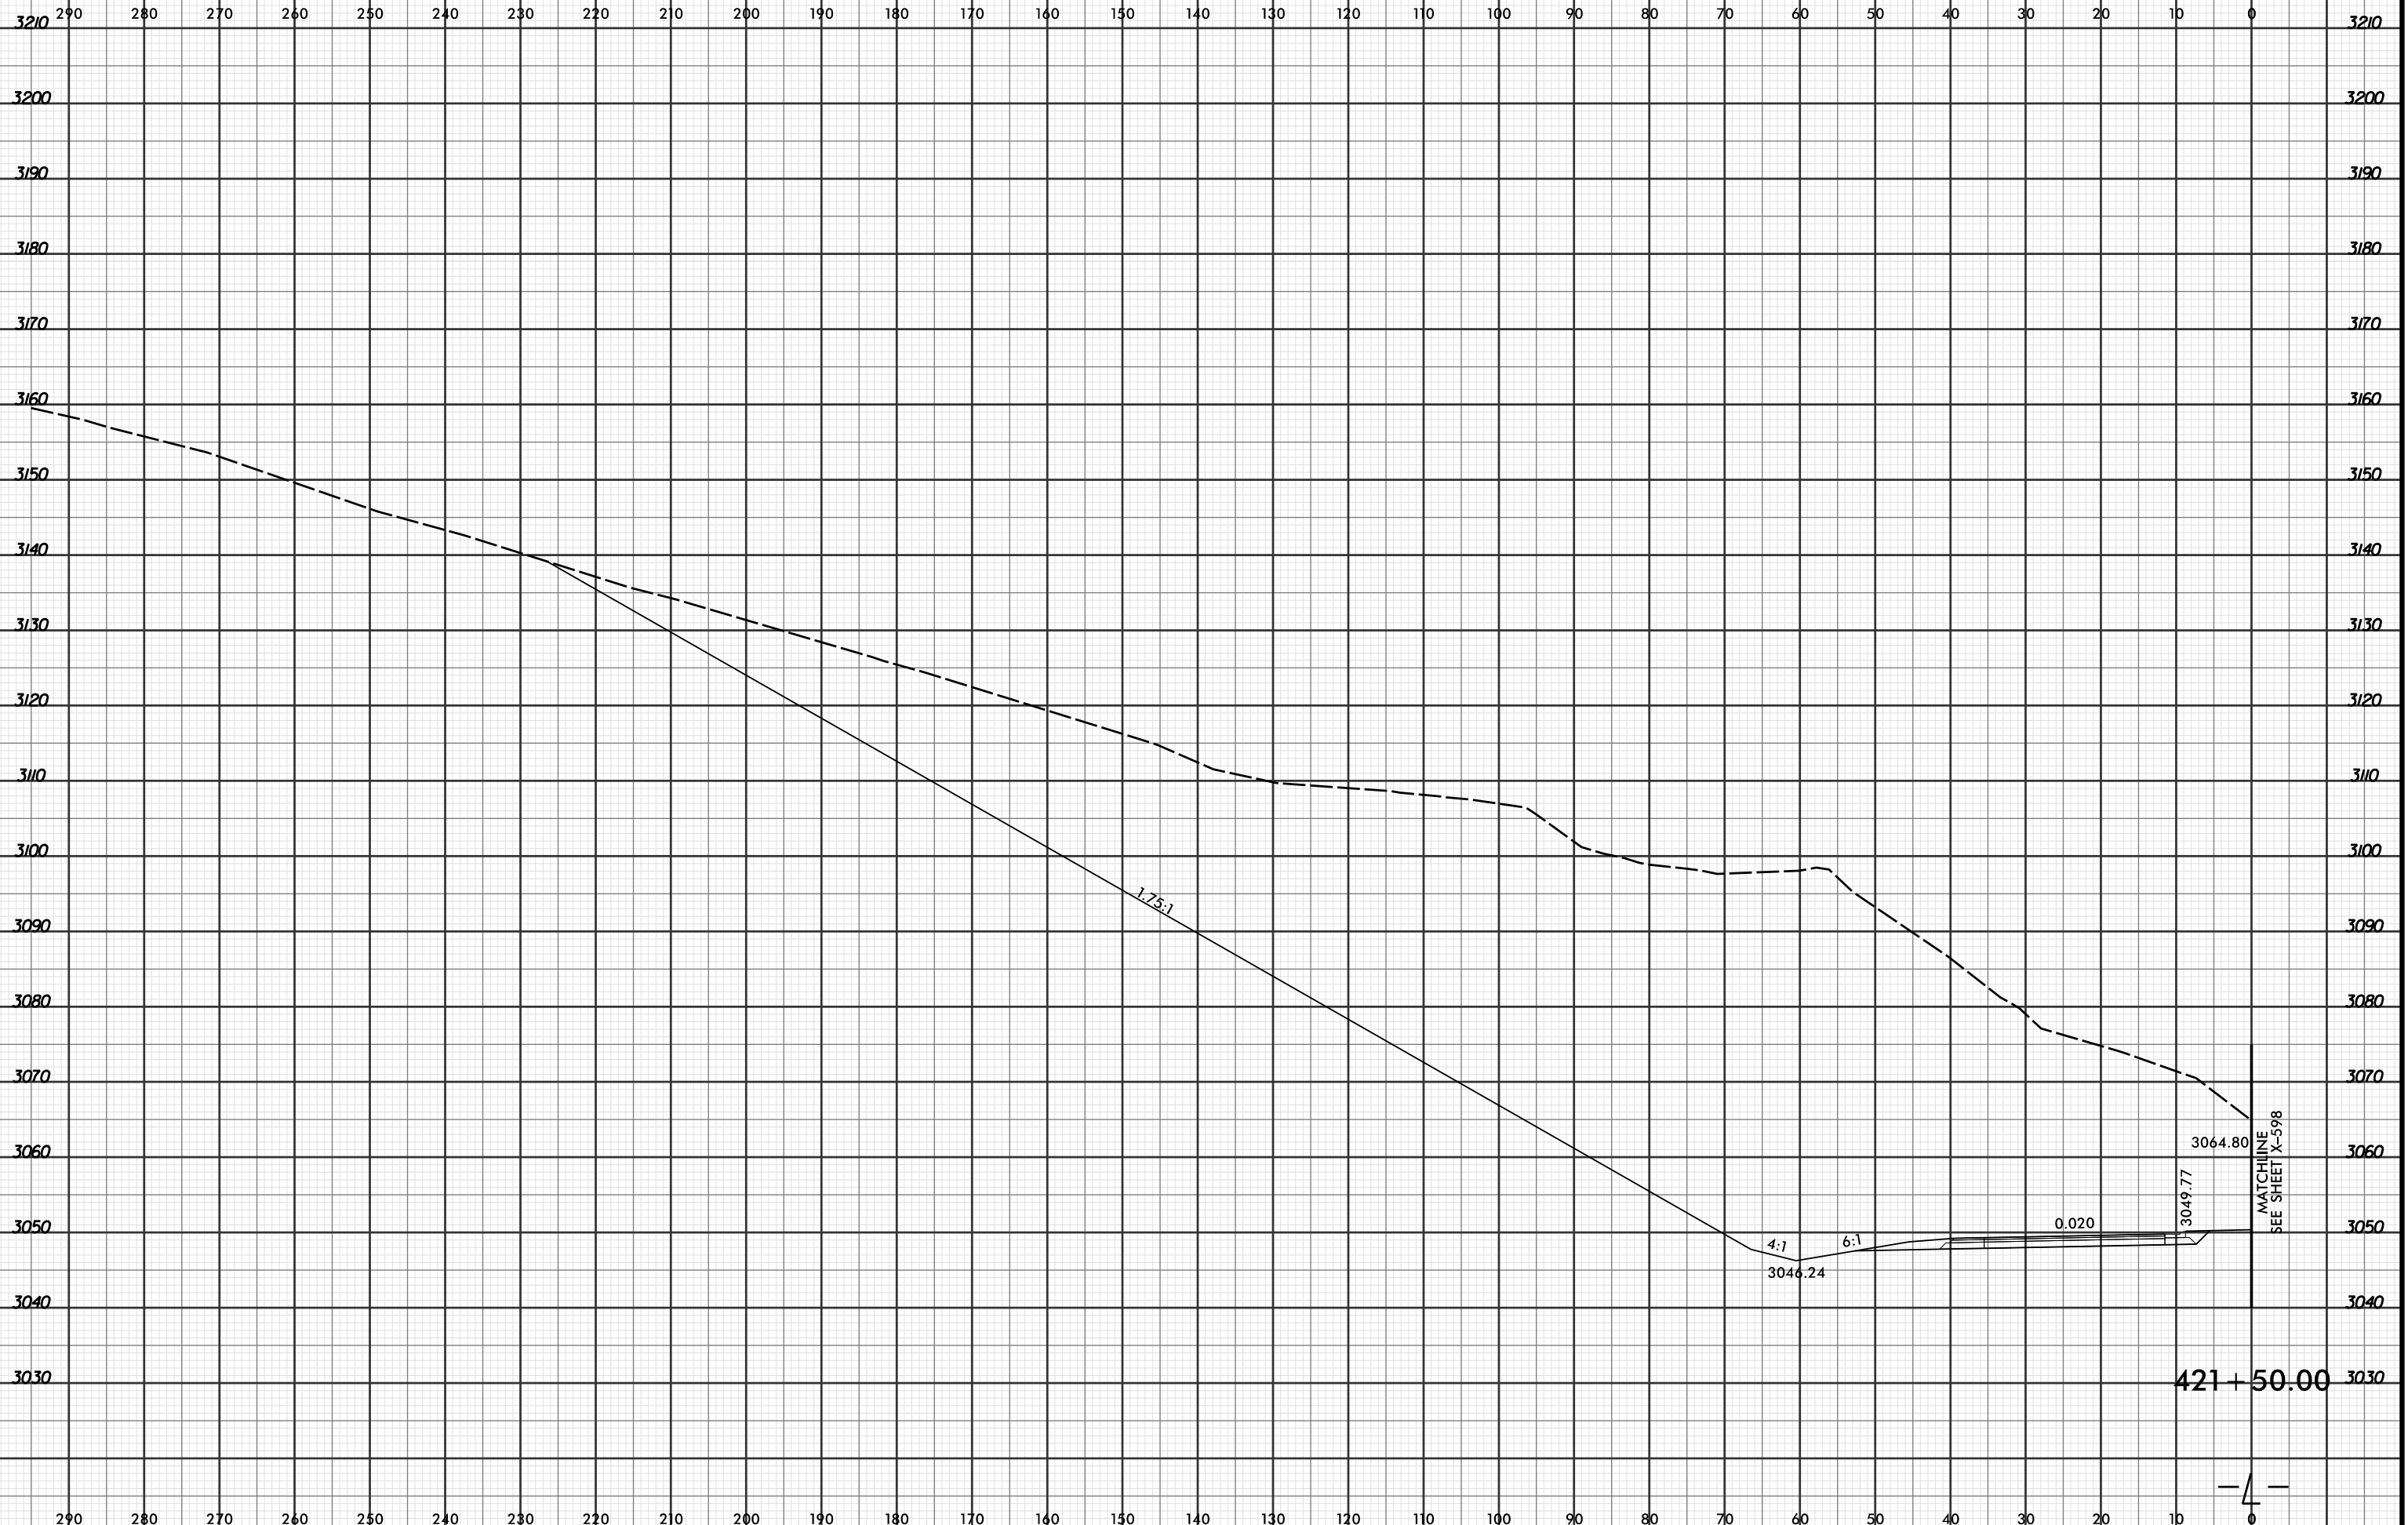

4/19/2016 2:55:26 PM
R:\Projects\01\XSC\XPL\R2915C.r.dwg_xpl.L.dgn
LOCHNER

4