


8/23/99




PROJ. REFERENCE NO. R-2915C	SHEET NO. X-507
--------------------------------	--------------------

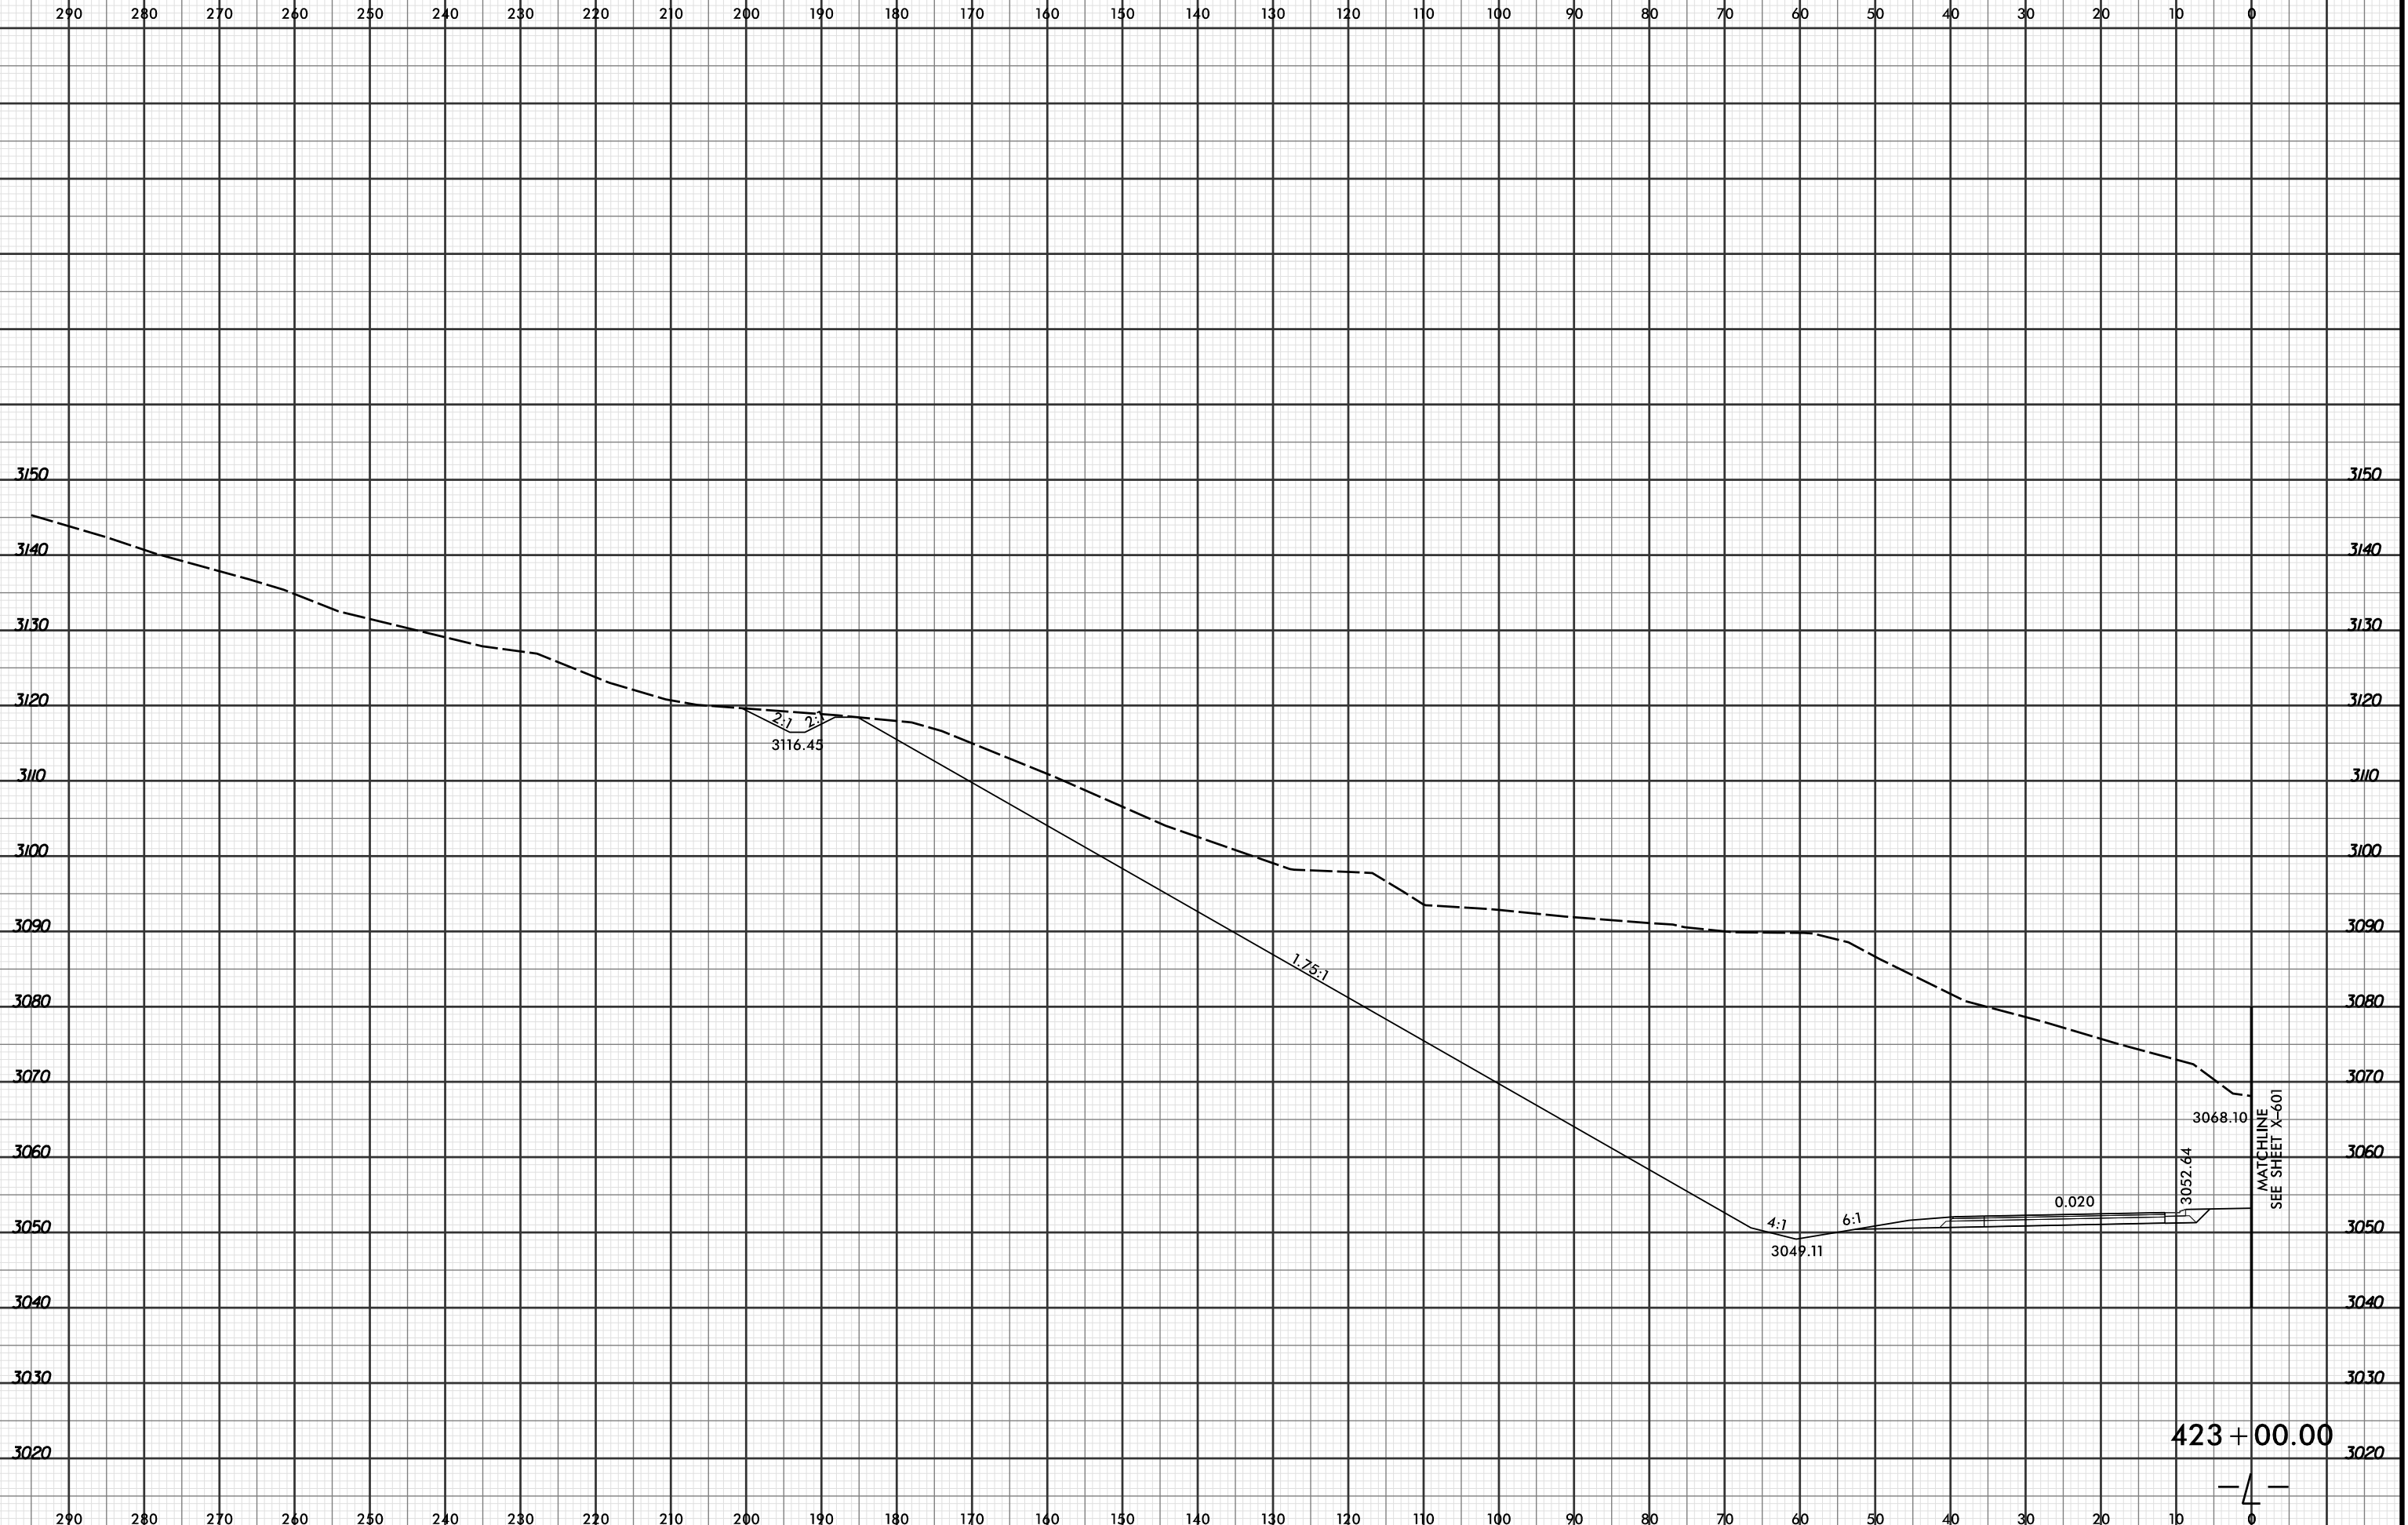

MATCHLINE
 SEE SHEET X-601

423 + 00.00

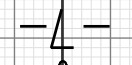

4/19/2016 2:55:28 PM
 R:\Projects\01\XSC\XPL\R2915C_r.dwg_xpl.L...dgn
 LOCHNER