




8/23/99

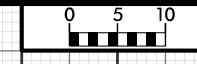

PROJ. REFERENCE NO.	SHEET NO.
R-2915C	X-511

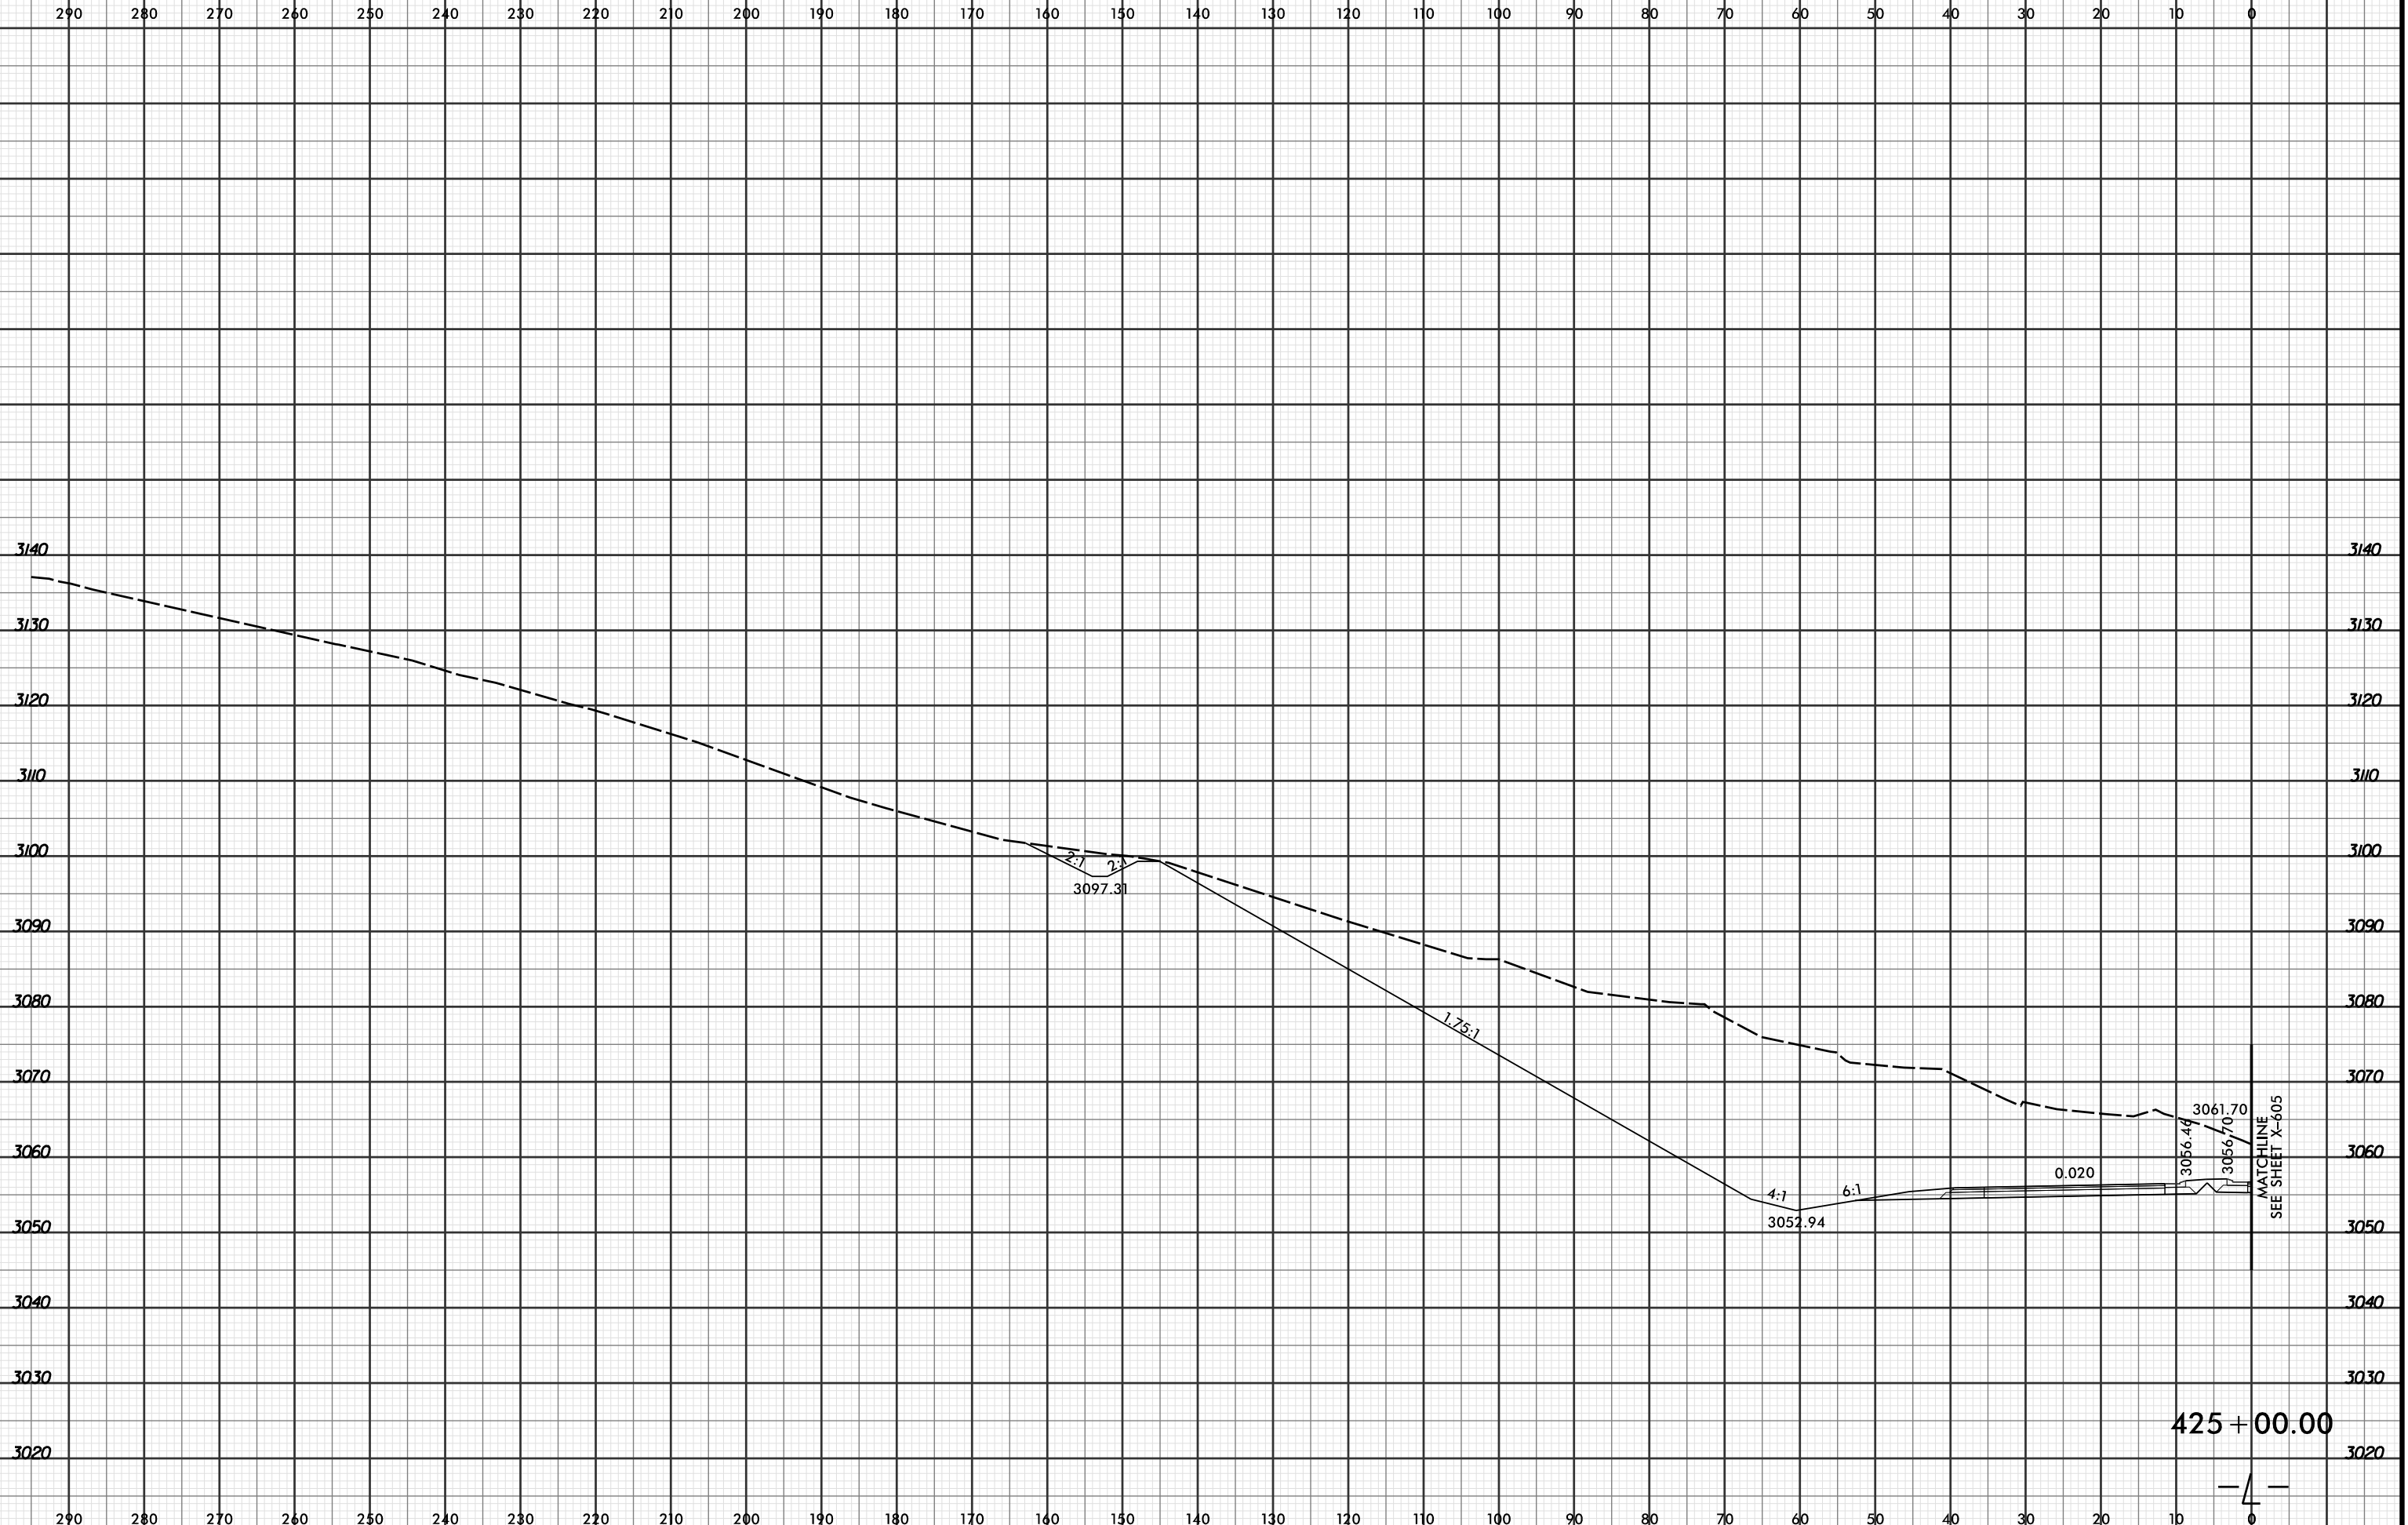

425 + 00.00

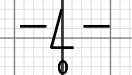

4/19/2016 2:55:30 PM
R:\Projects\01\2915C\XPL\R2915C_r.dwg_xpl...dgn
LOCHNER