



8/23/99



PROJ. REFERENCE NO. R-2915C	SHEET NO. X-512
--------------------------------	--------------------

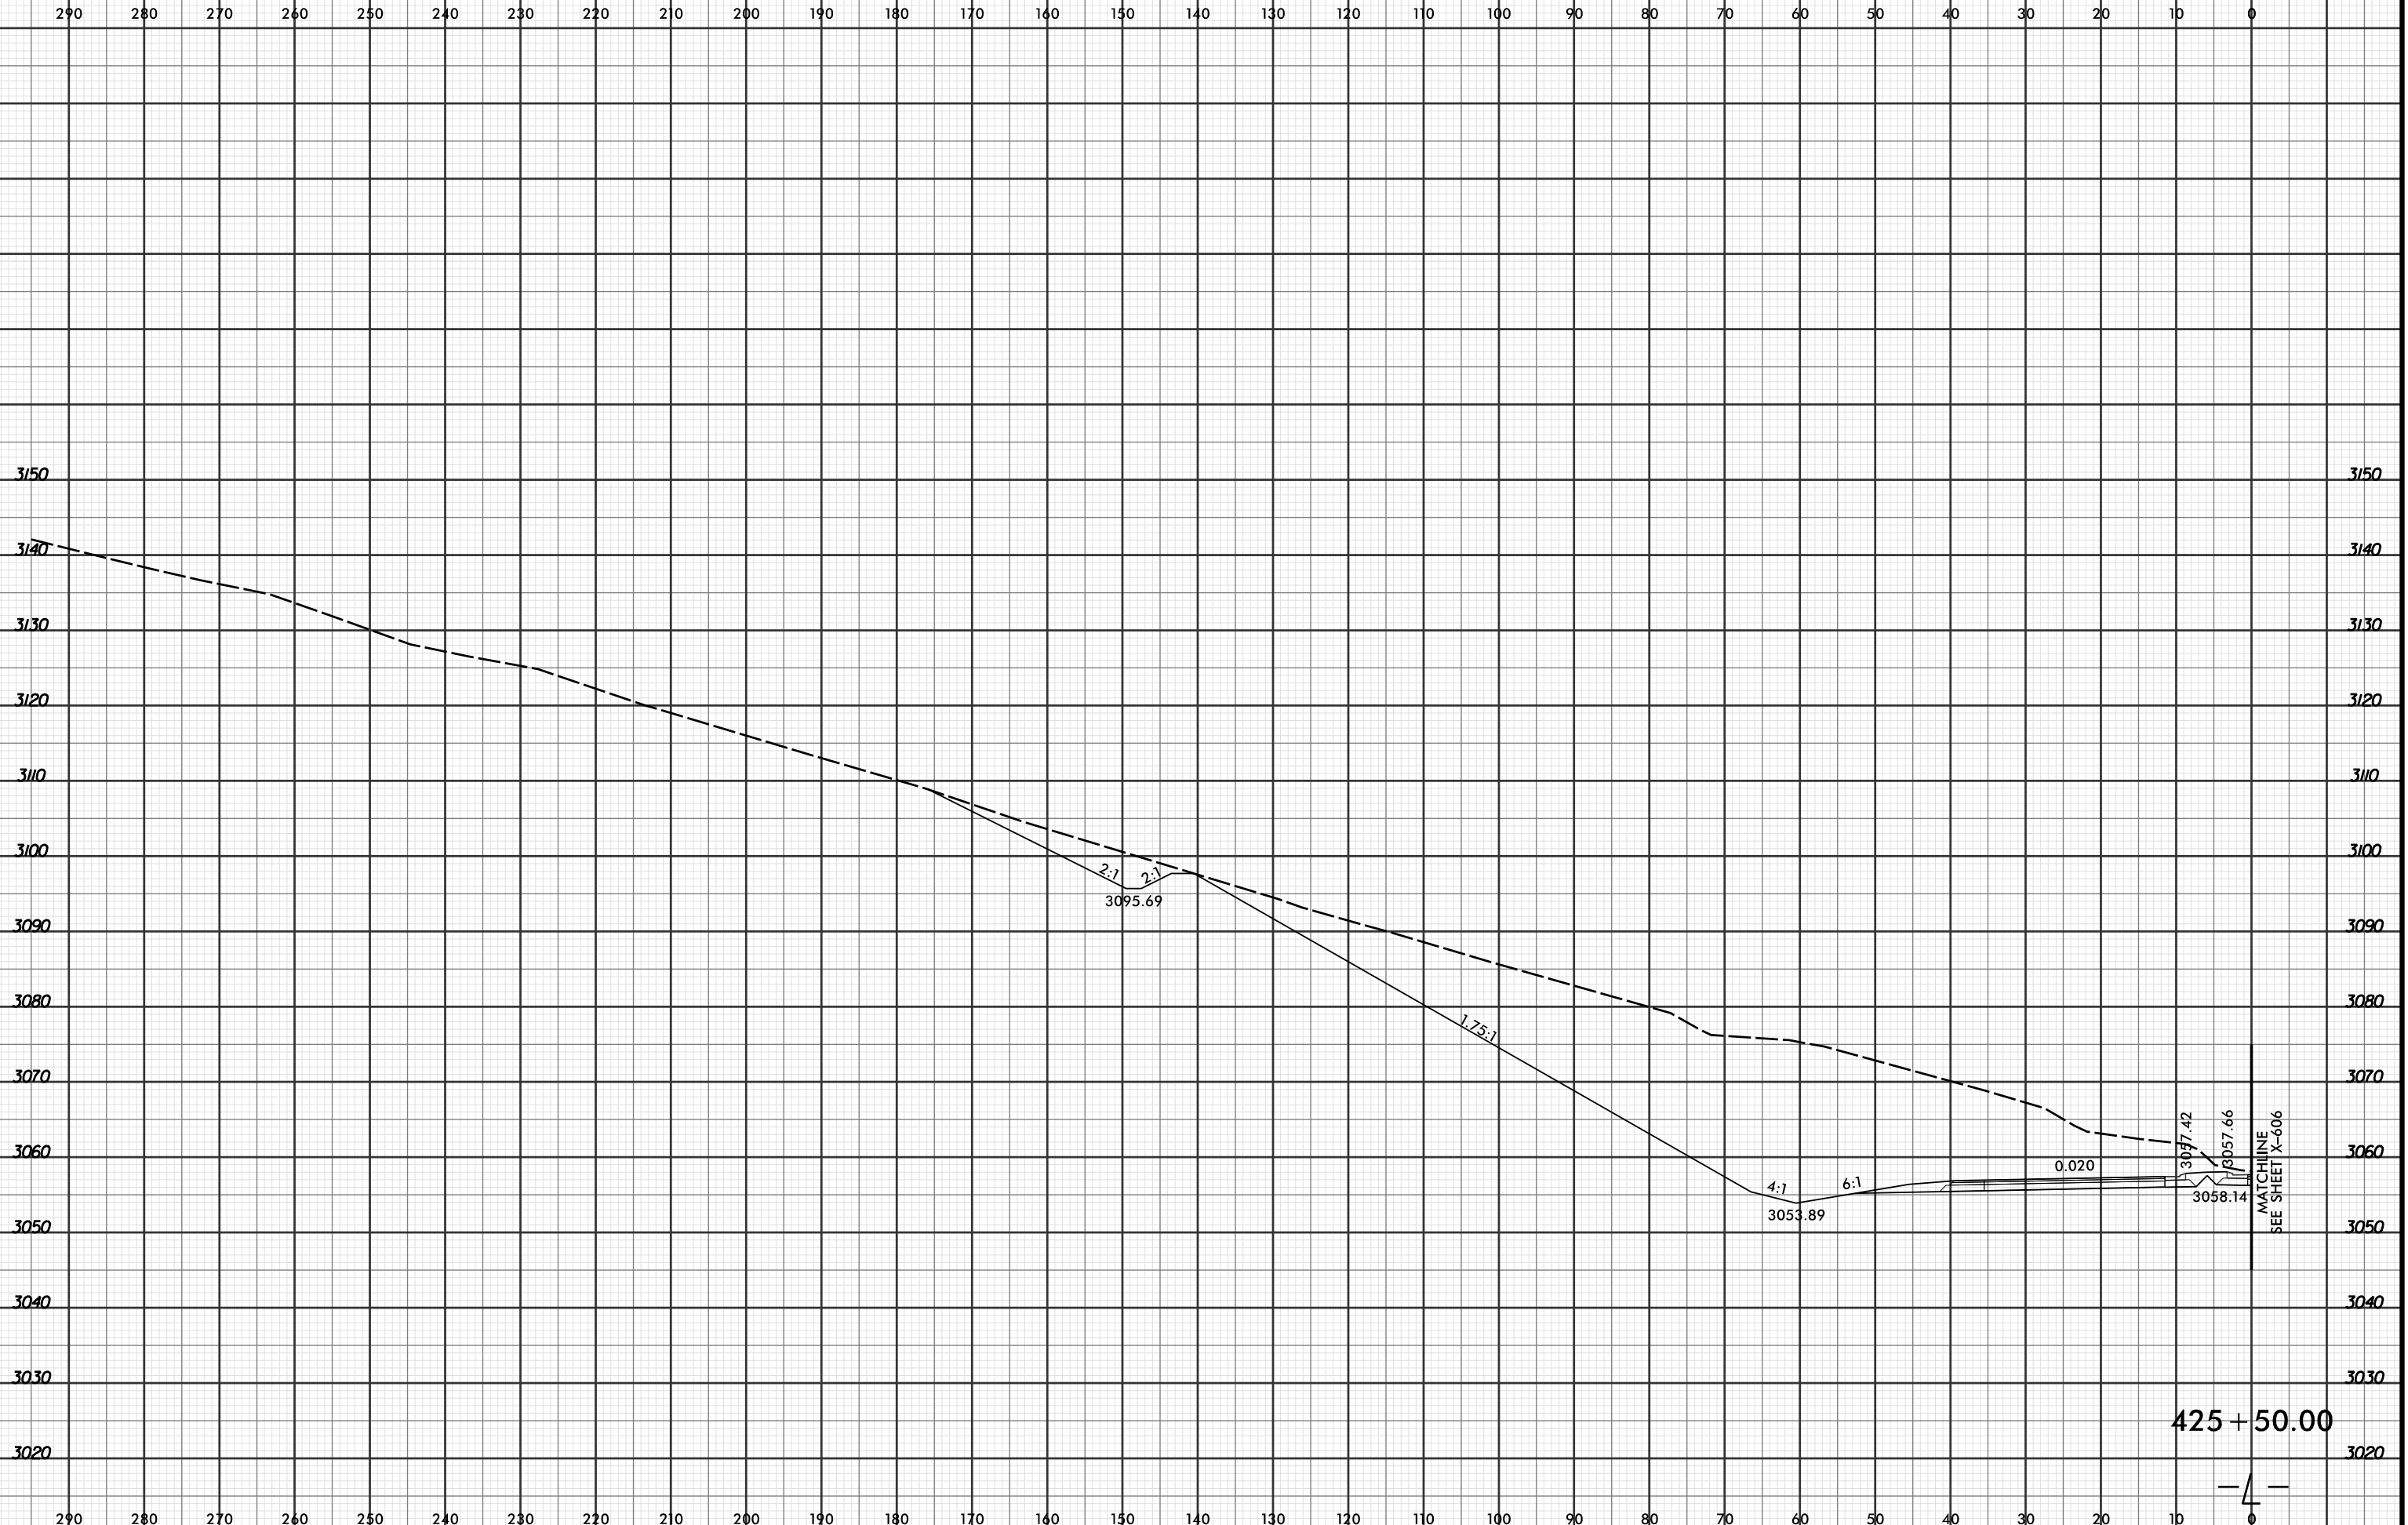

425 + 50.00

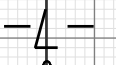

4/19/2016 2:55:30 PM  
 R:\PROJECTS\2915C\XPL\R2915C\_r.dwg\_xpl.L...dgn  
 LUCHNER