



8/23/99

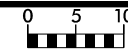

PROJ. REFERENCE NO.
R-2915C

SHEET NO.
X-524

0 10 20 

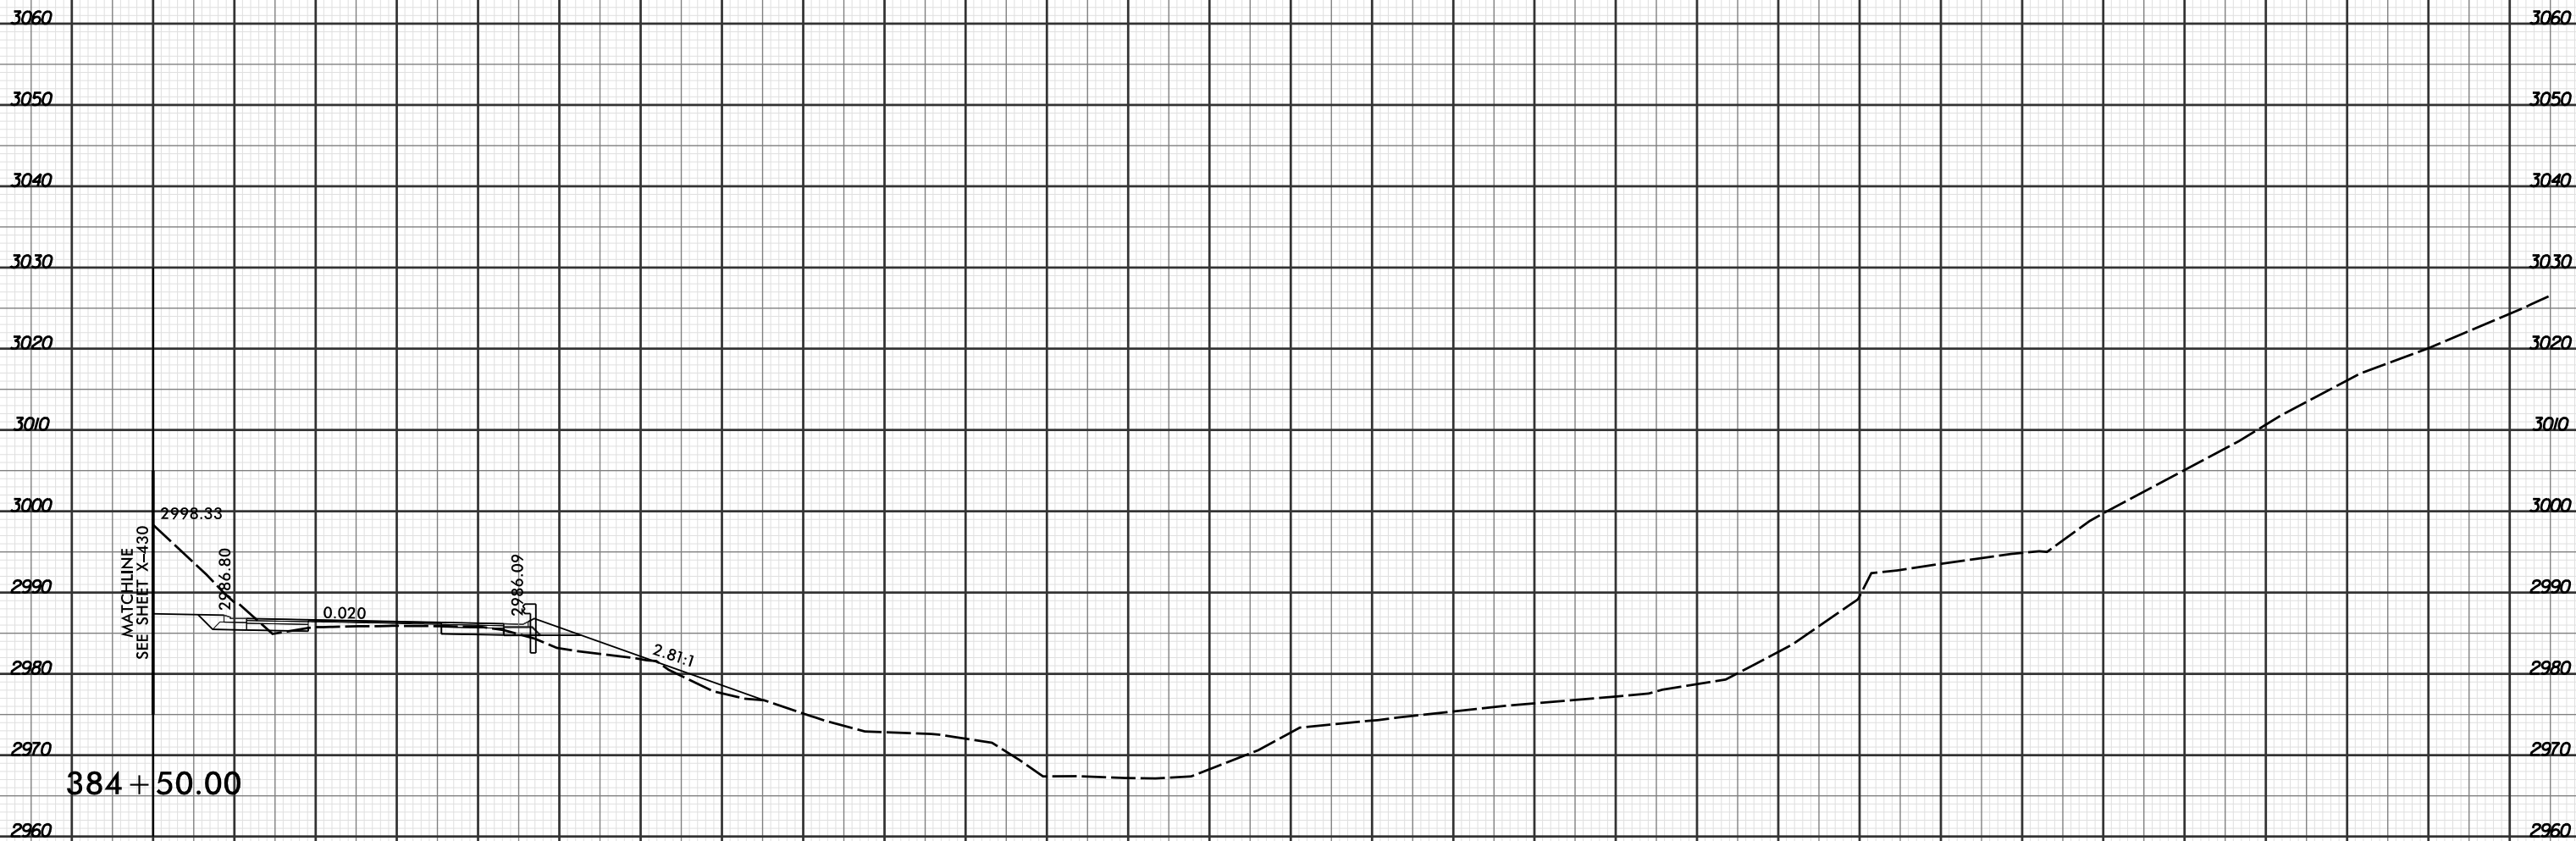

MATCHLINE
SEE SHEET X-430

2998.33

2986.80

0.020

2986.09

2.81:1

384 + 50.00



8/16/2016
R:\Projects\proj\XSC\XPL\R2915C_rdy.xpl.L.dgn
GUBNER