



8/23/99

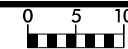

PROJ. REFERENCE NO.
R-2915C

SHEET NO.
X-542

0 10 20 30 40 50 60 70 80 90 100 110 120 130 140 150 140 170 180 190 200 210 220 230 240 250 260 270 280 290

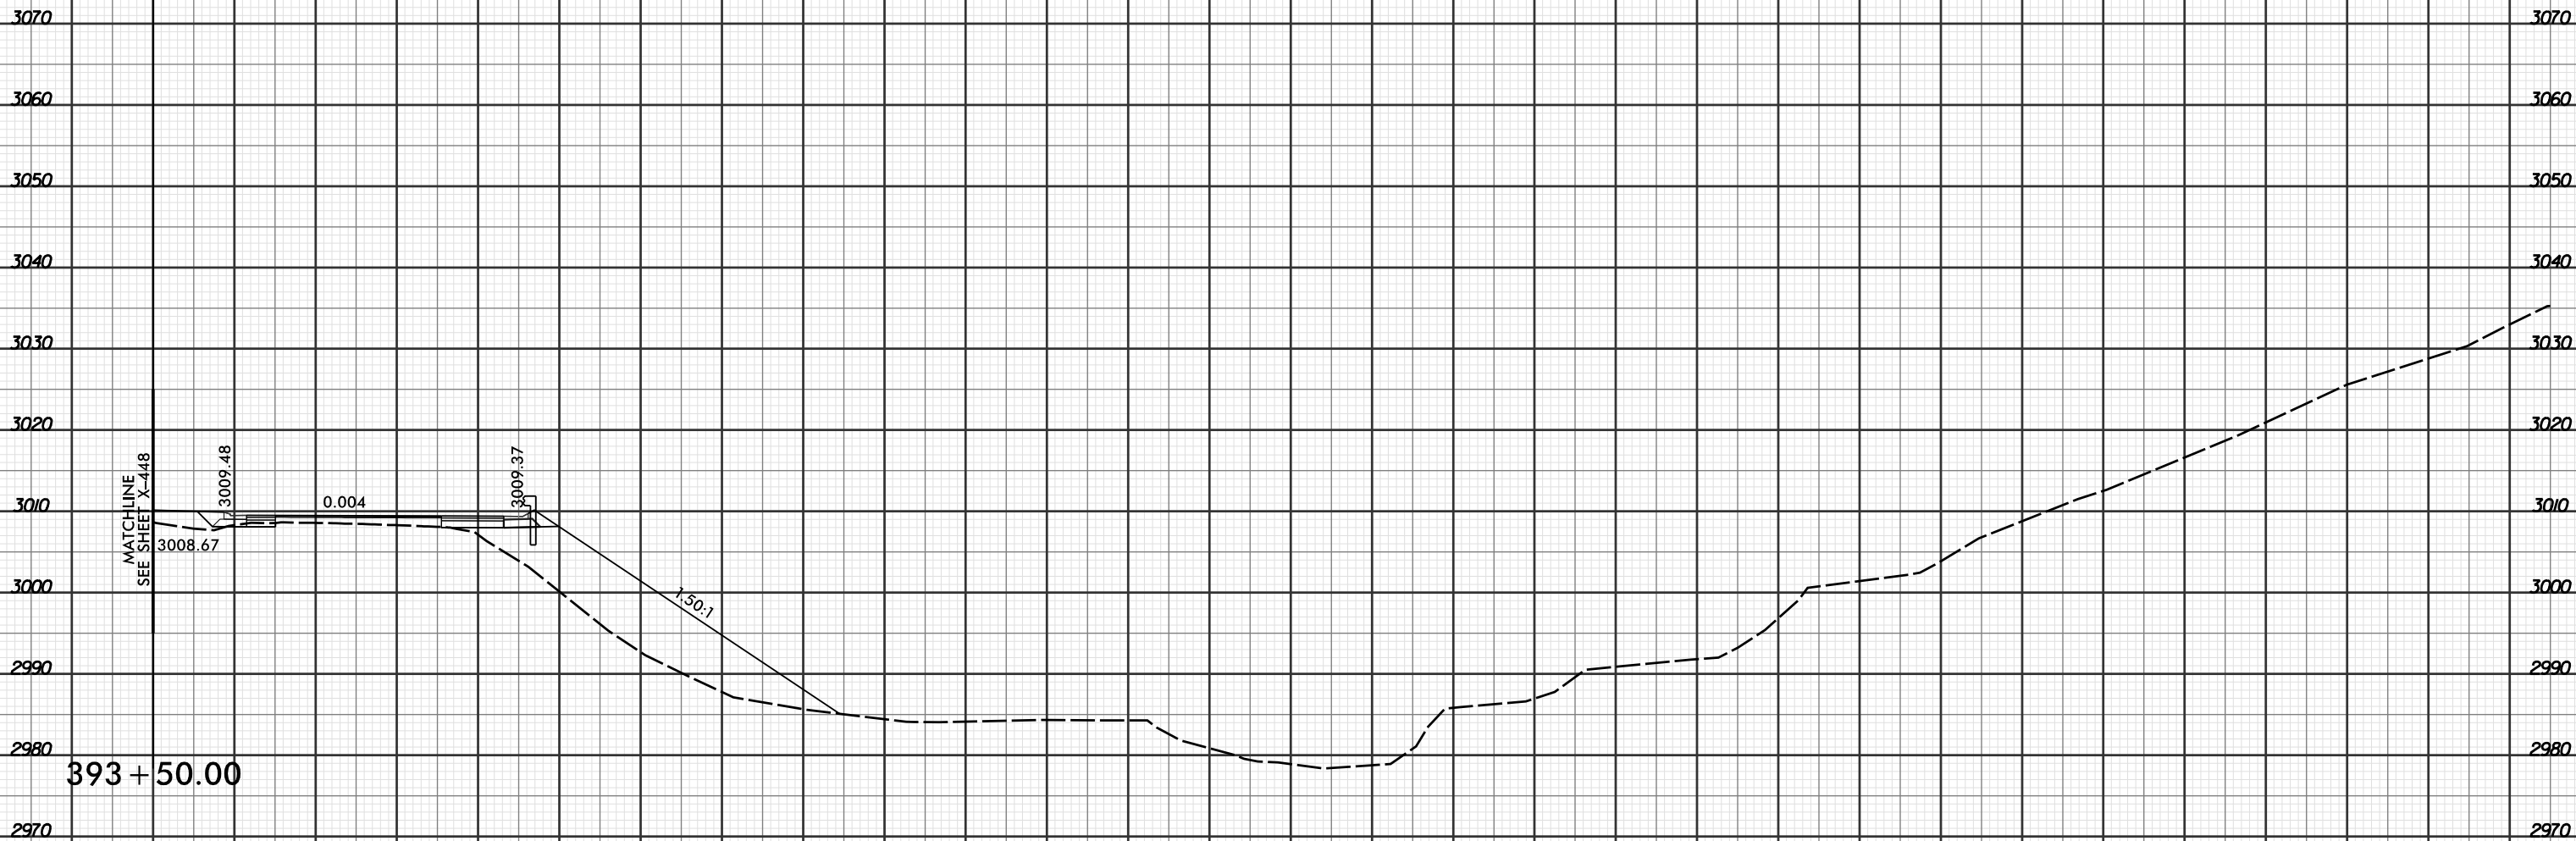

393 + 50.00



8/16/2016
R:\Projects\proj\XSC\XPL\R2915C_rdy.xpl.L.dgn
CUBINER