




PROJ. REFERENCE NO.	SHEET NO.
R-2915C	X-548

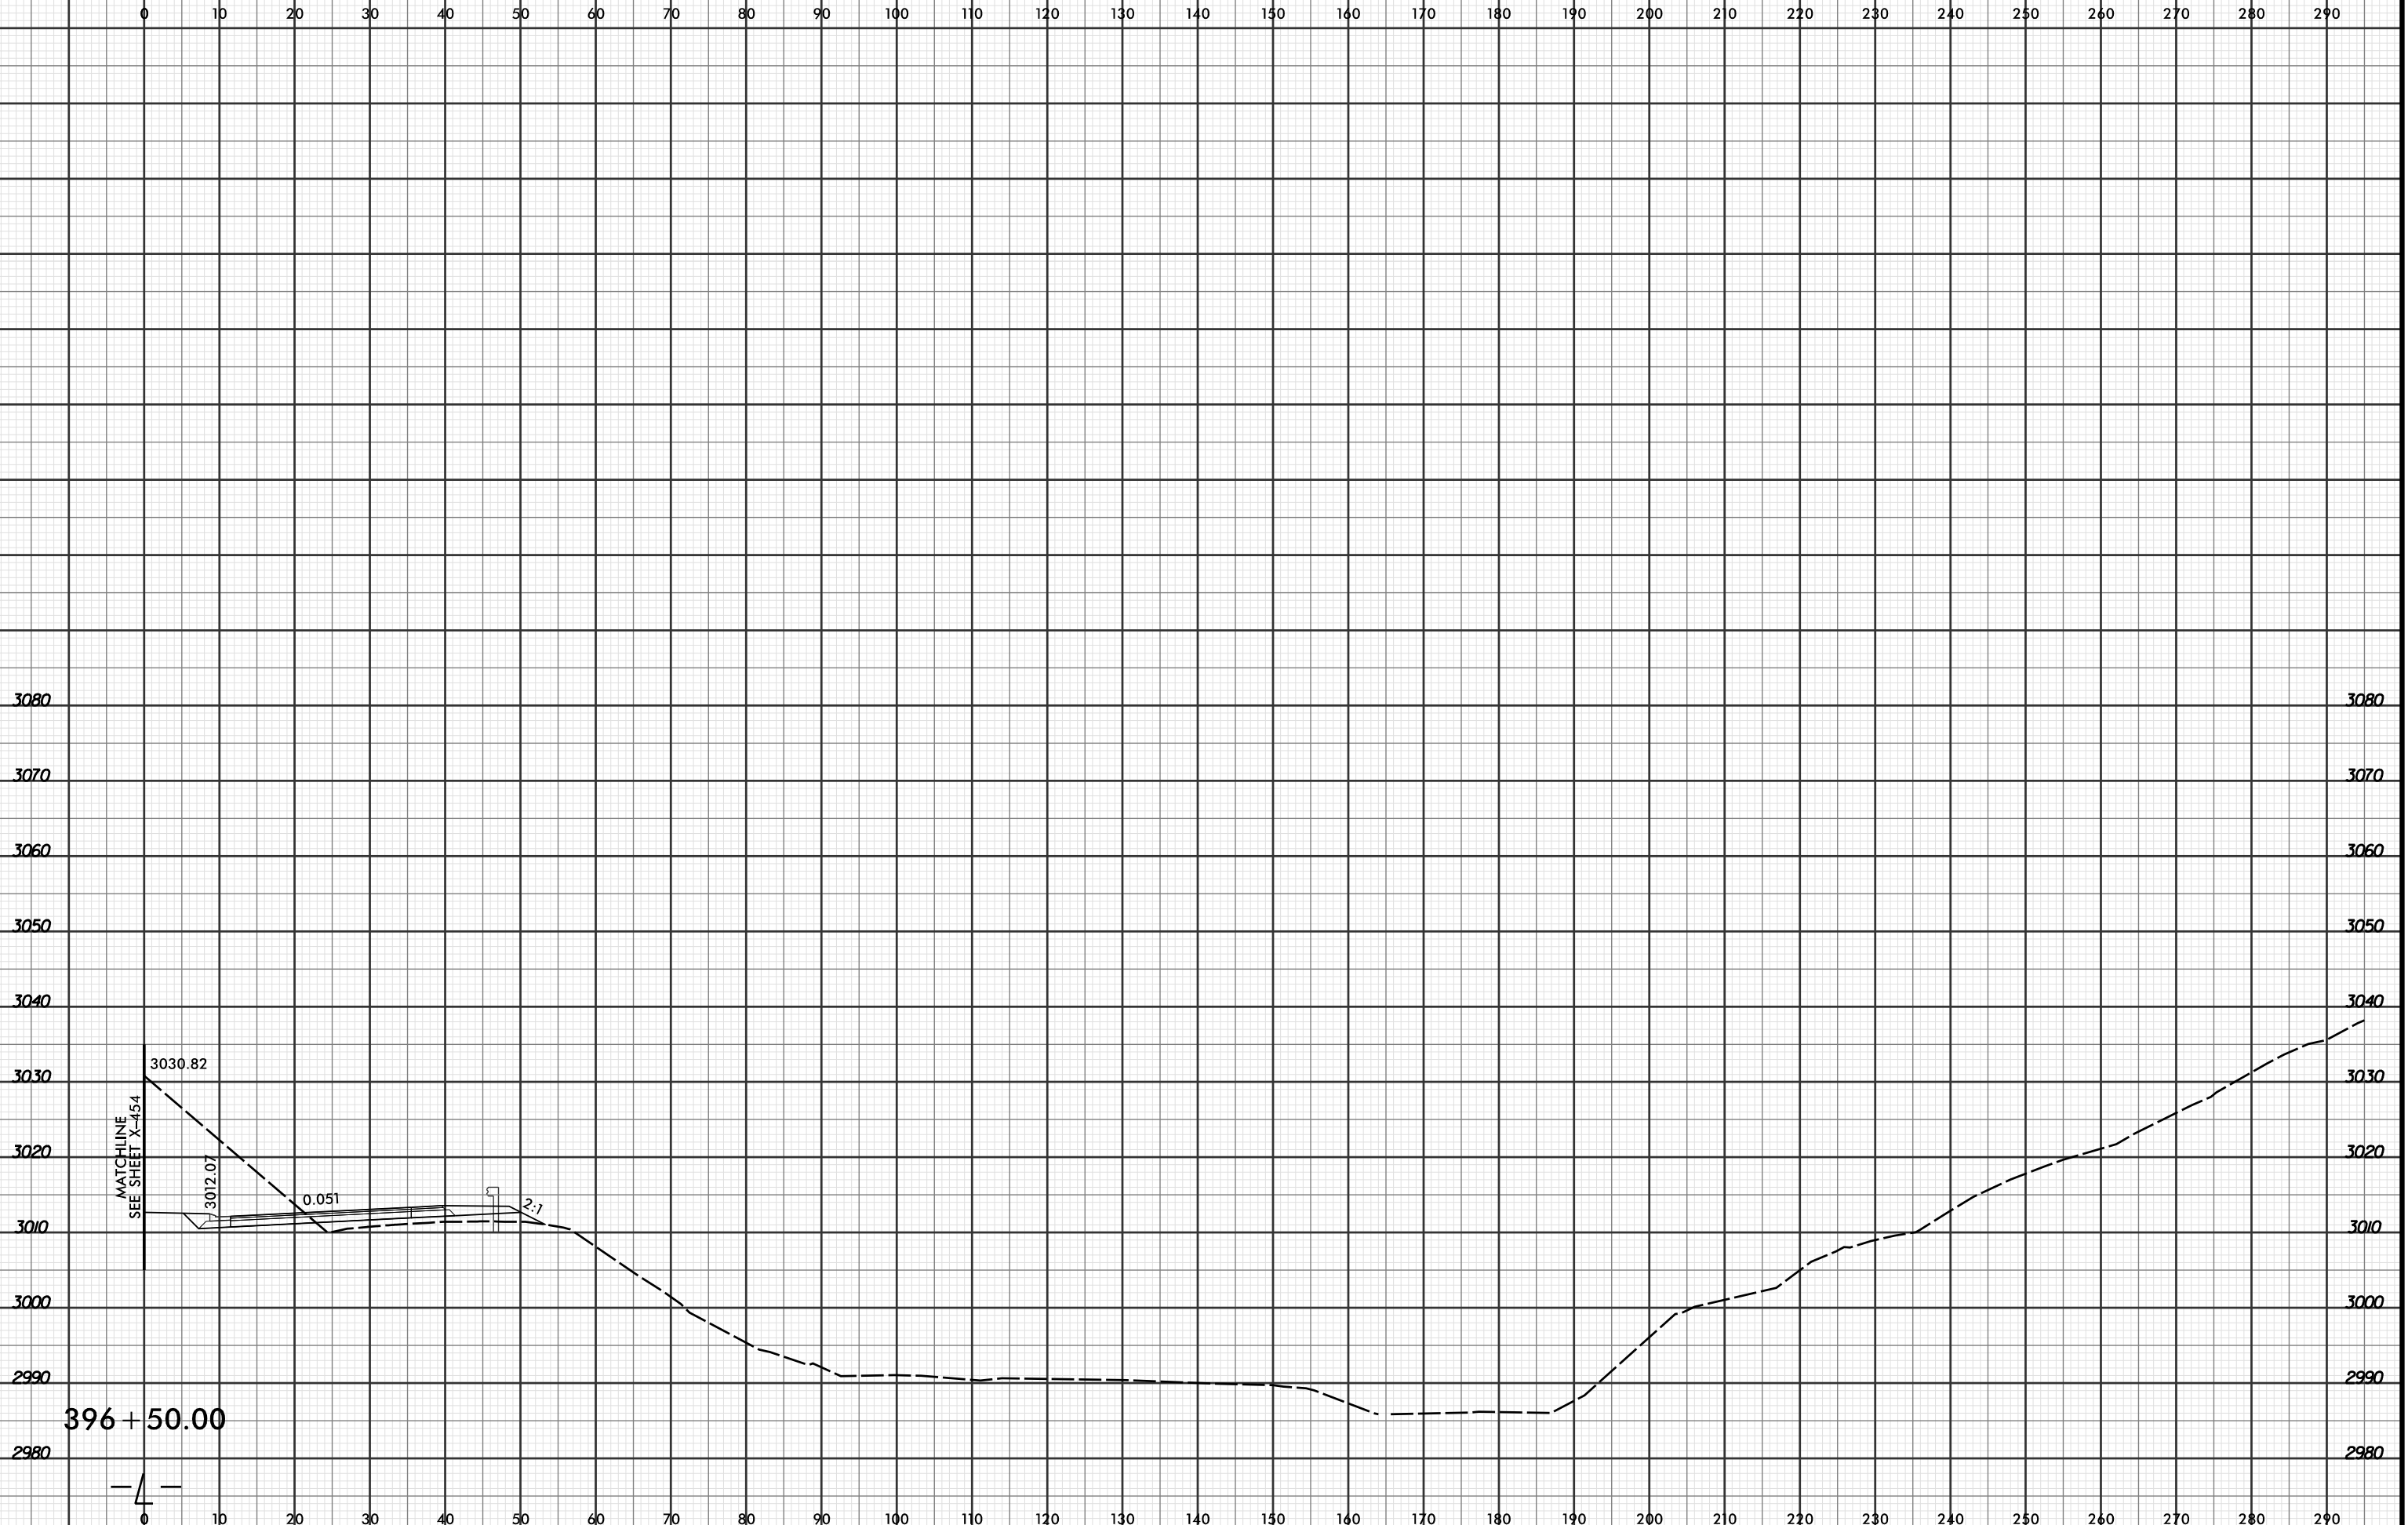

MATCHLINE
SEE SHEET X-454

3030.82

3012.07

0.051

2:1

396 + 50.00

