




PROJ. REFERENCE NO.  
R-2915C

SHEET NO.  
X-555

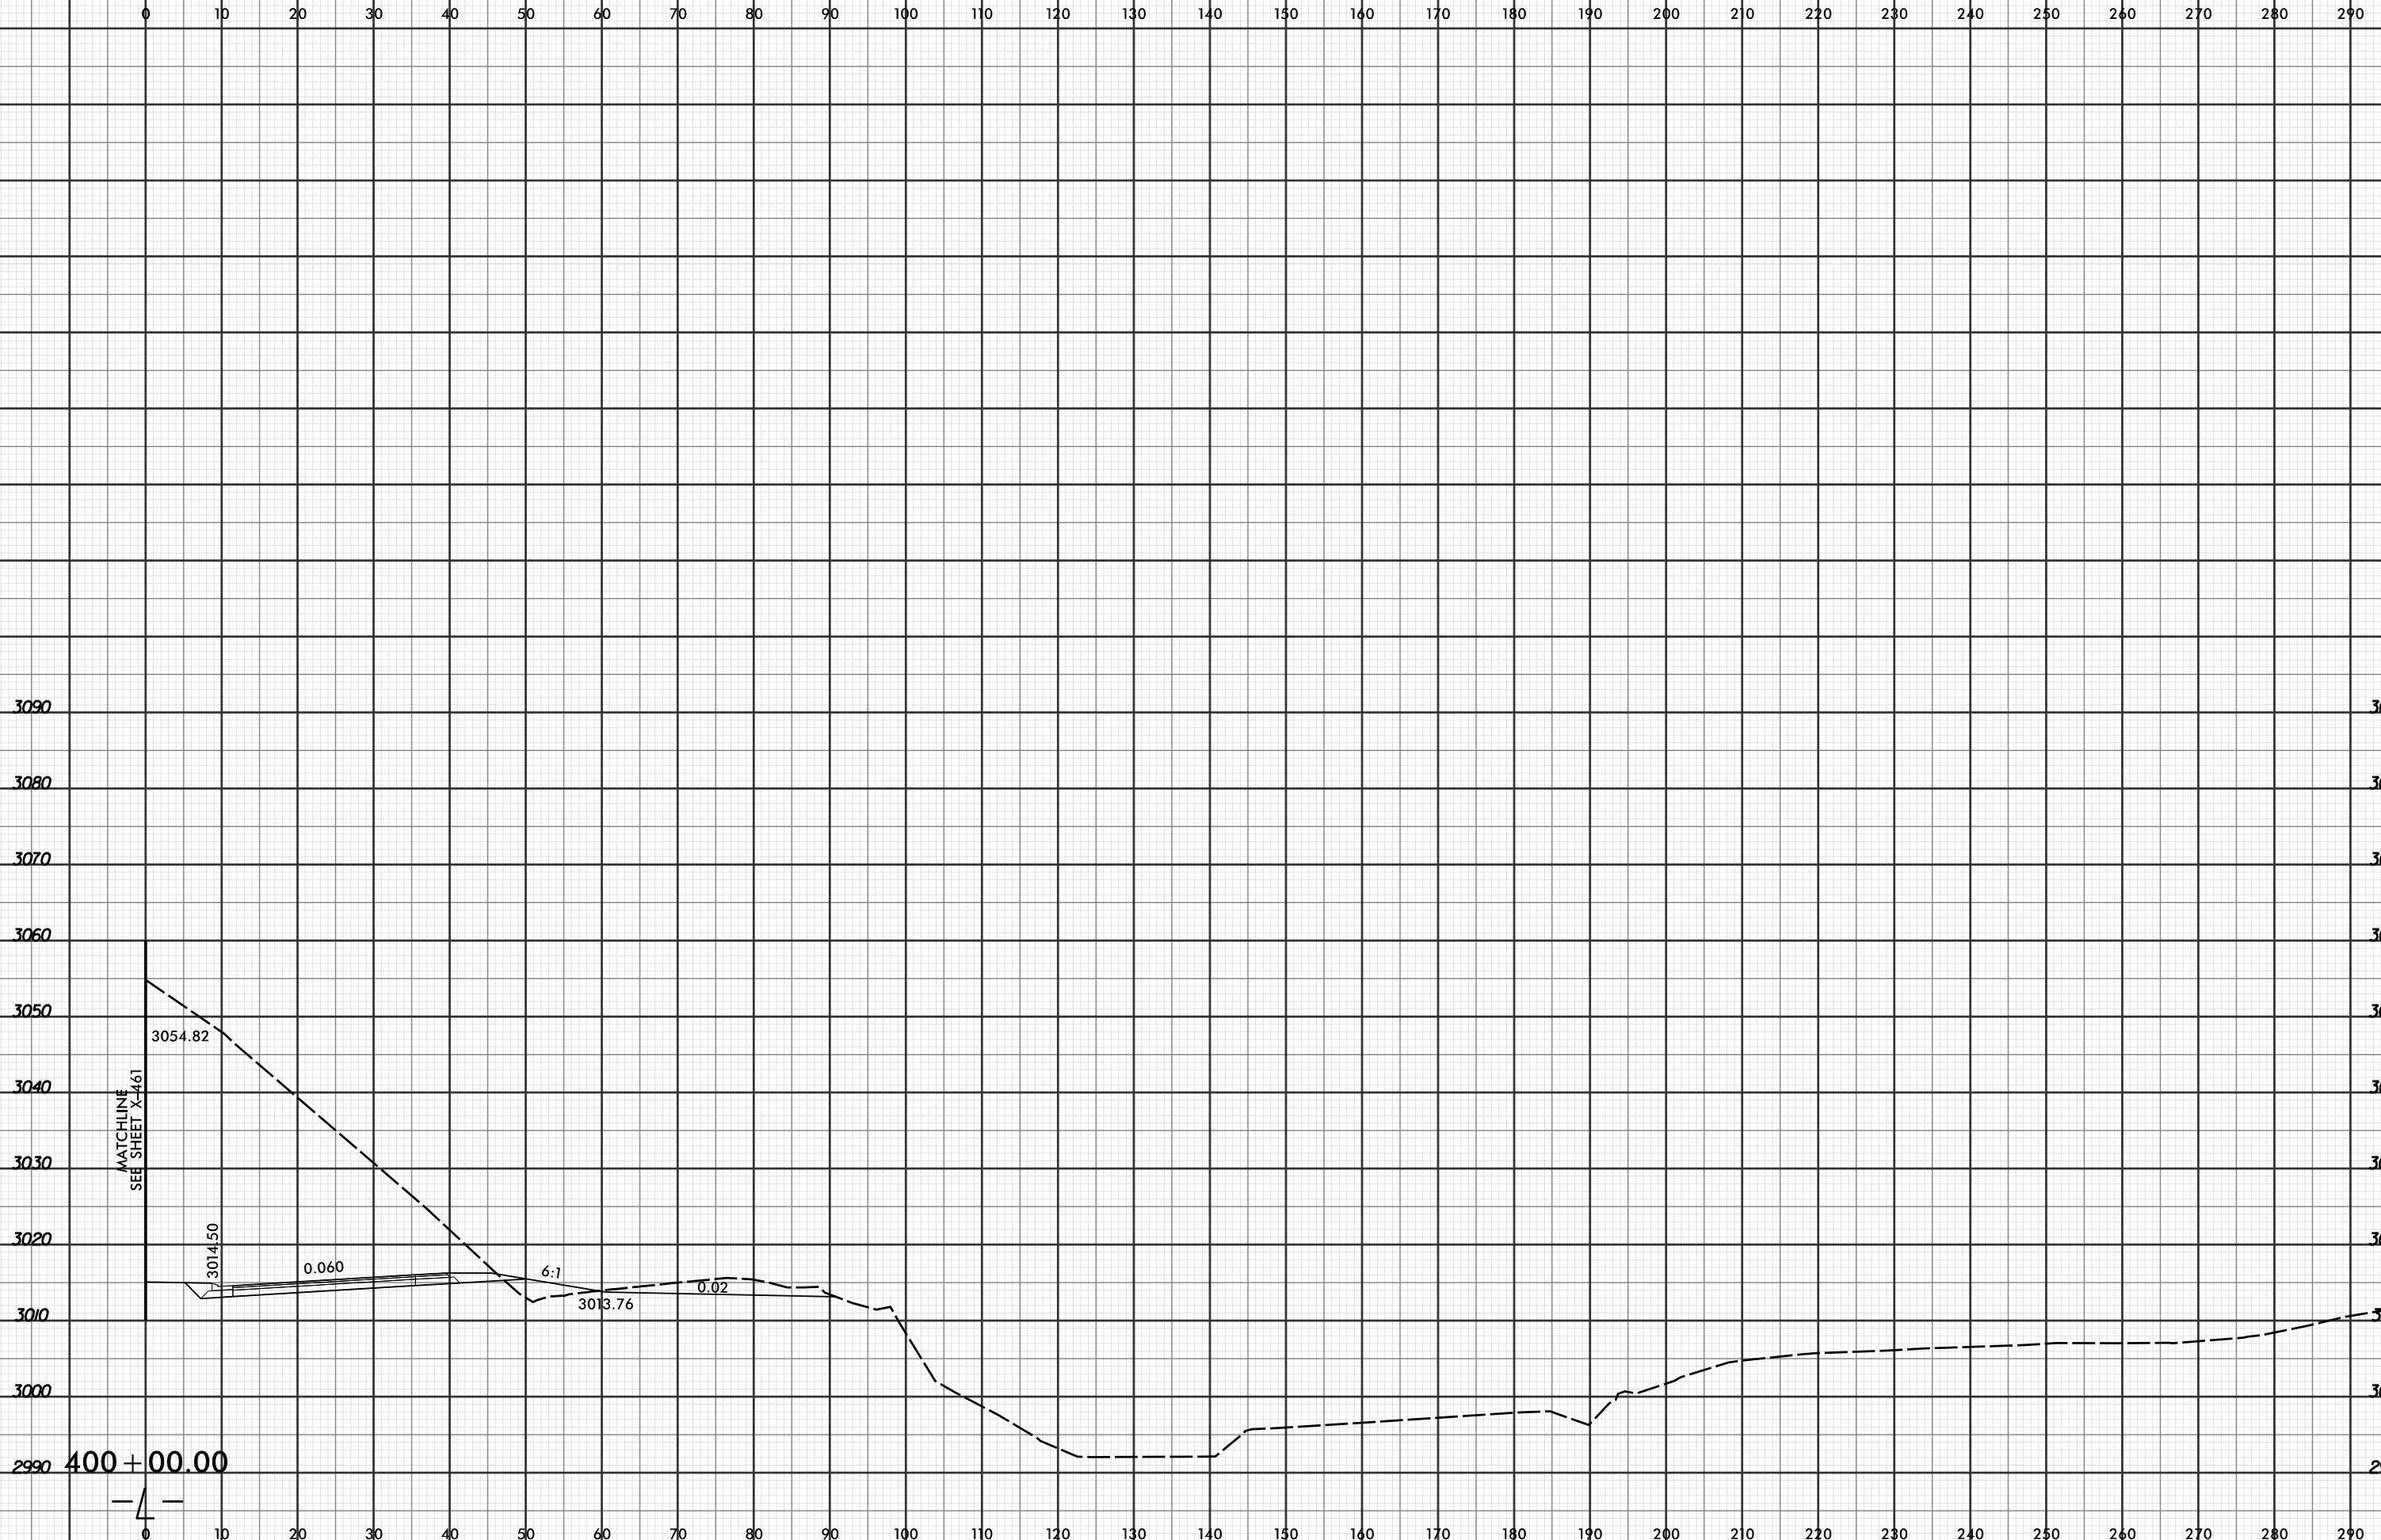

MATCHLINE  
SEE SHEET X-461

3054.82

3014.50

0.060

6.1

3013.76

0.02

400 + 00.00

