



8/23/99




PROJ. REFERENCE NO.	SHEET NO.
R-2915C	X-648

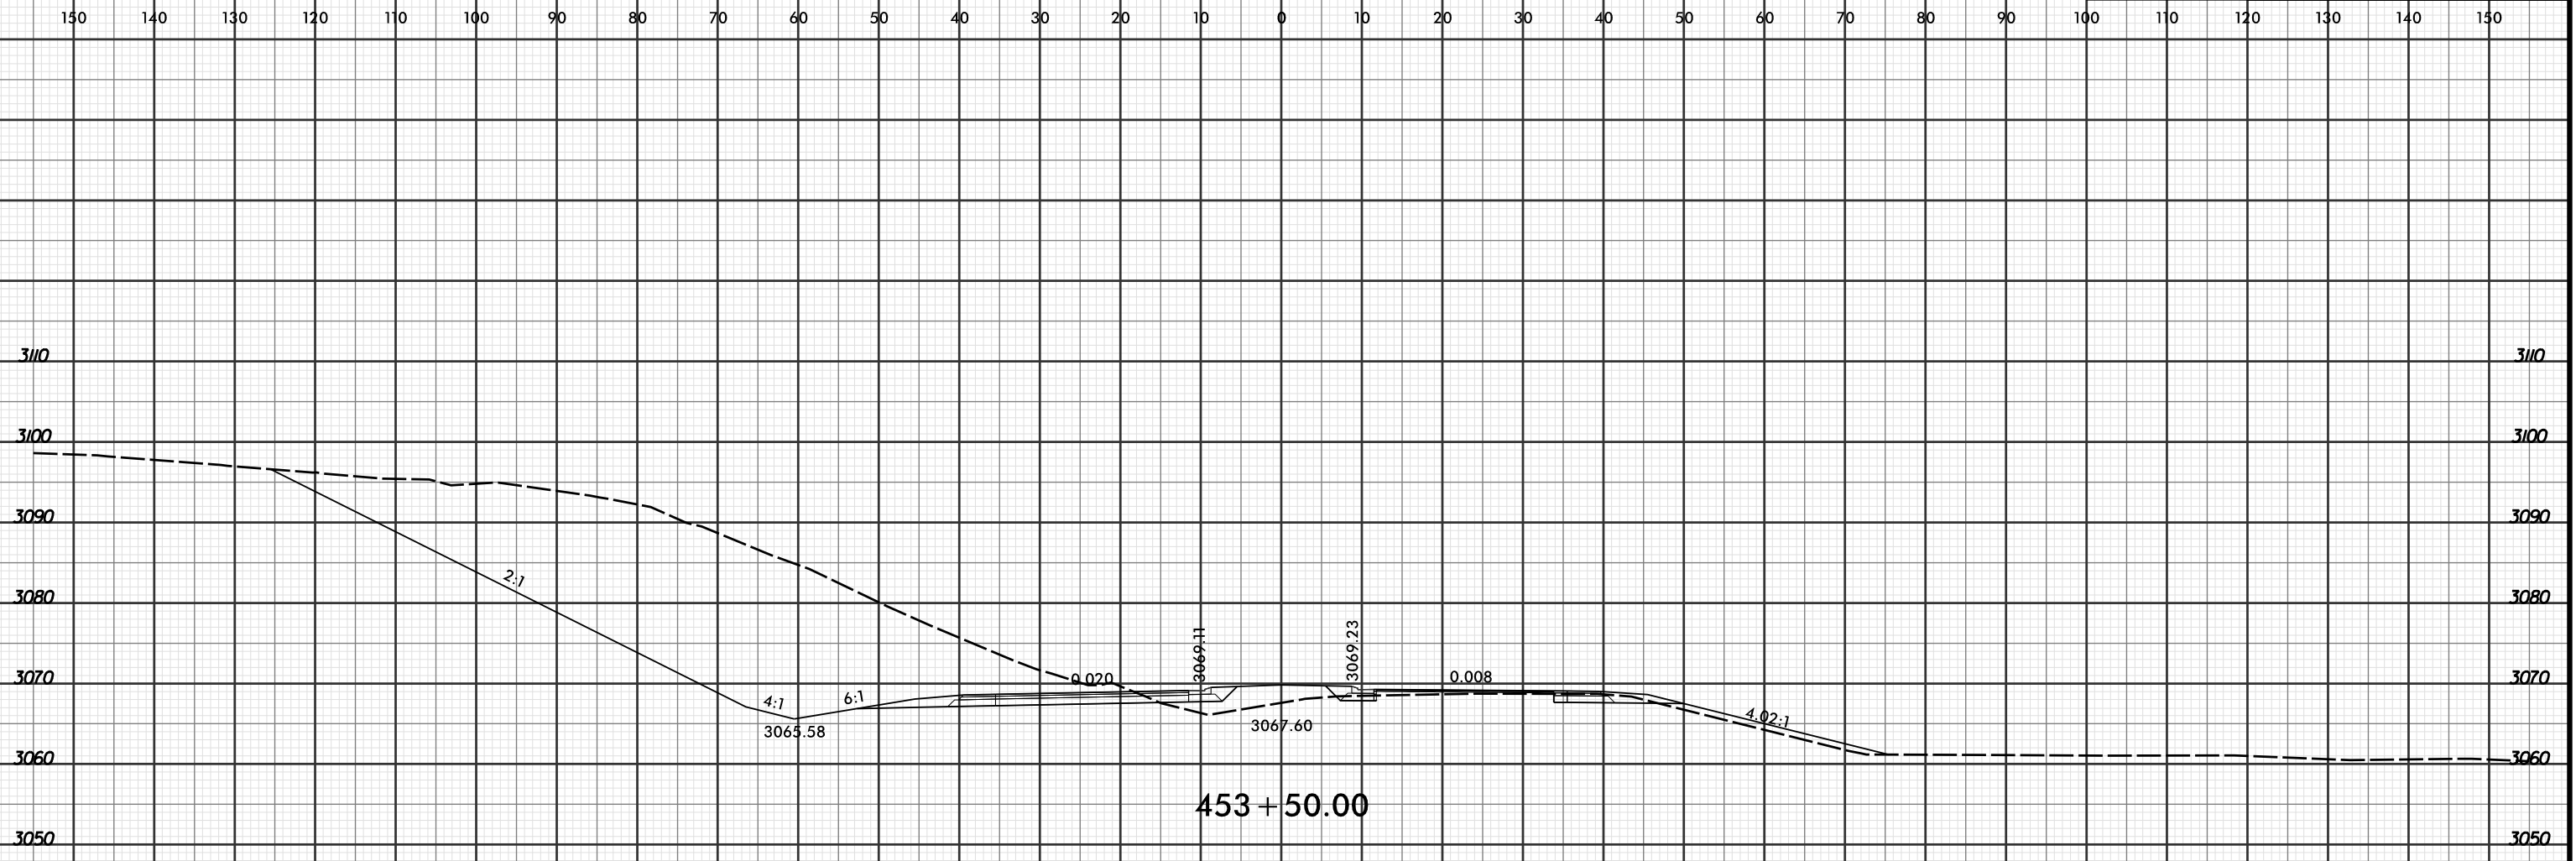

453 + 50.00

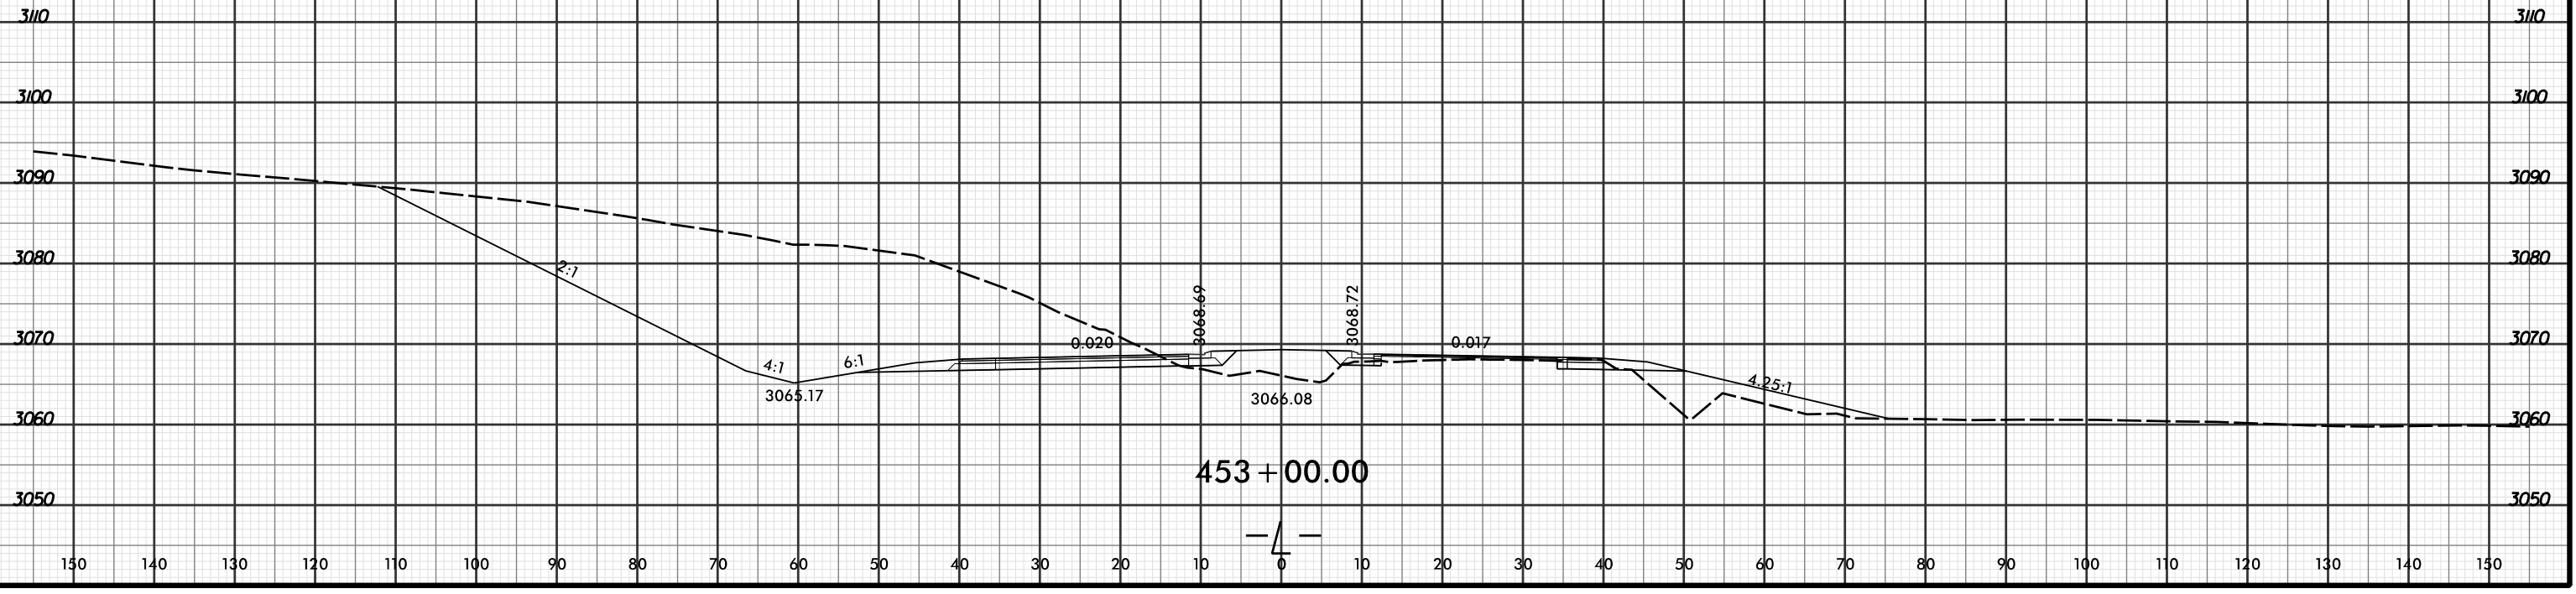

453 + 00.00

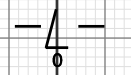

8/4/2016  
R:\PROJECTS\XPL\R2915C\_r.dwg\_xpl...dgn  
LOCHNER