


8/23/99



PROJ. REFERENCE NO.
R-2915C

SHEET NO.
X-766

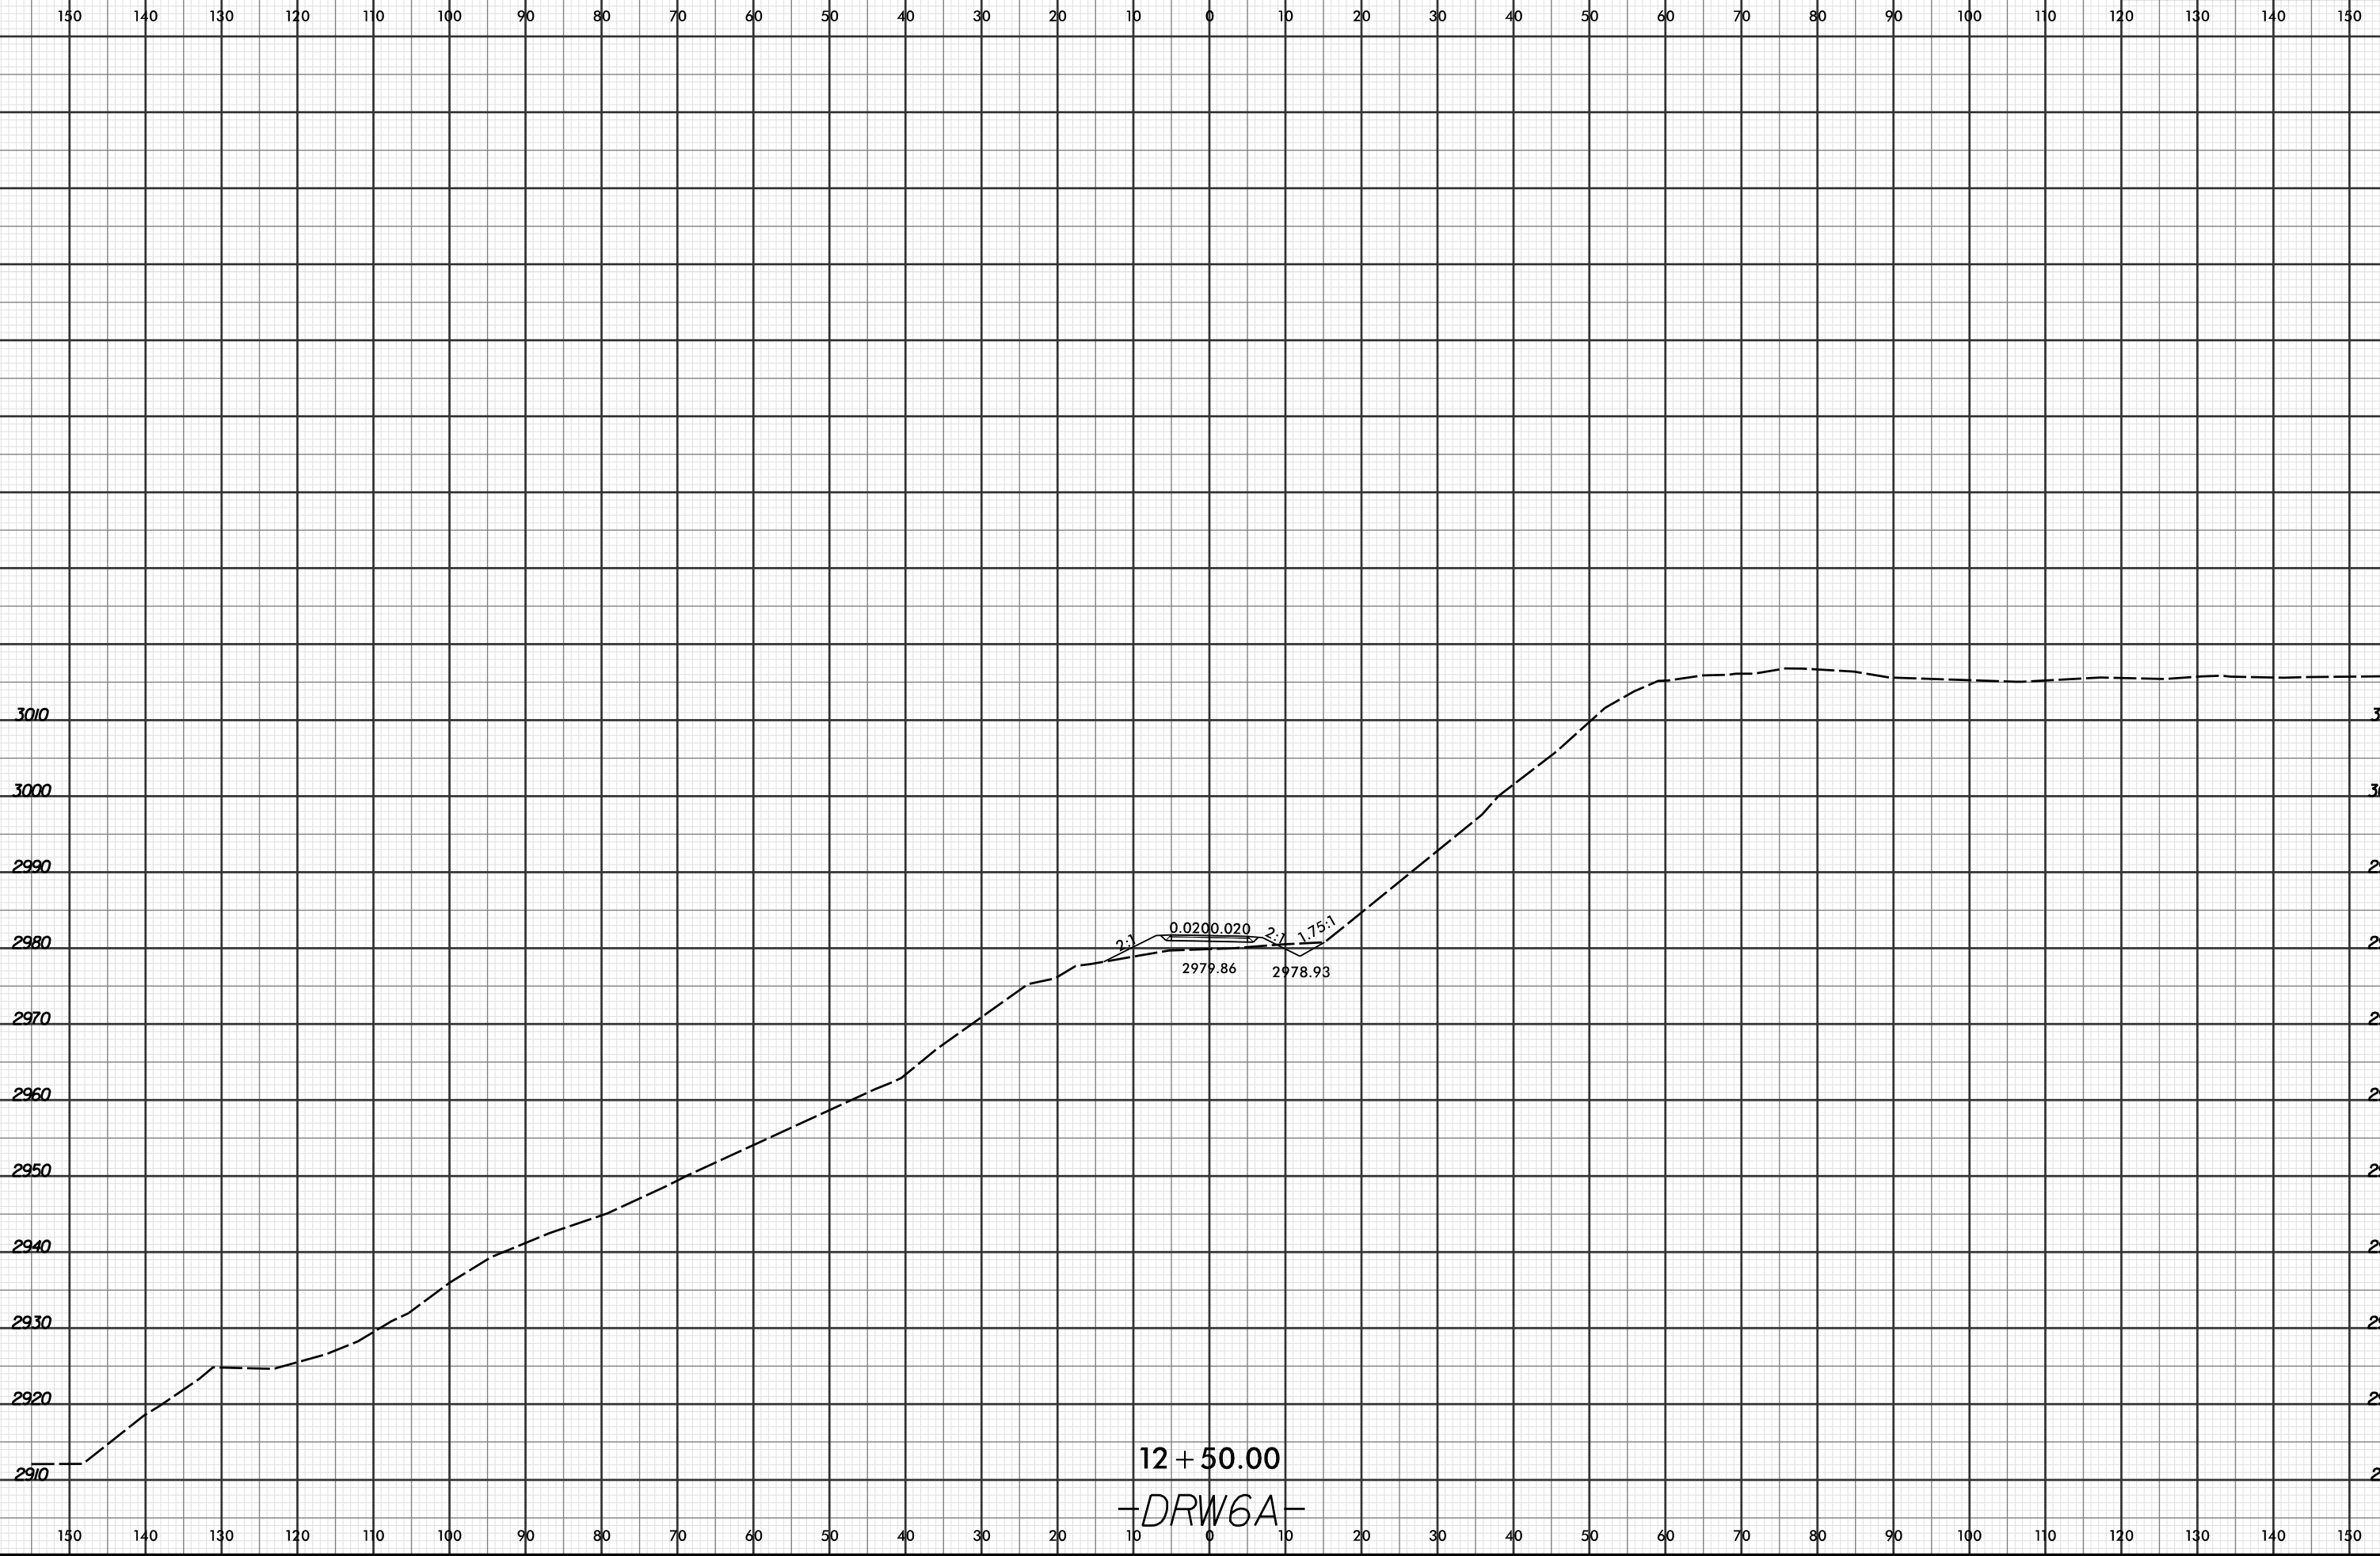

12 + 50.00

-DRW6A-

4/18/2016 2:58:21 PM
R:\Projects\2915C\XPL\2915C_r.dwg - xpl.DRW6A.dgn
LOCHNER