



8/23/99

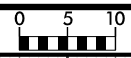

PROJ. REFERENCE NO.
R-2915C

SHEET NO.
X-785

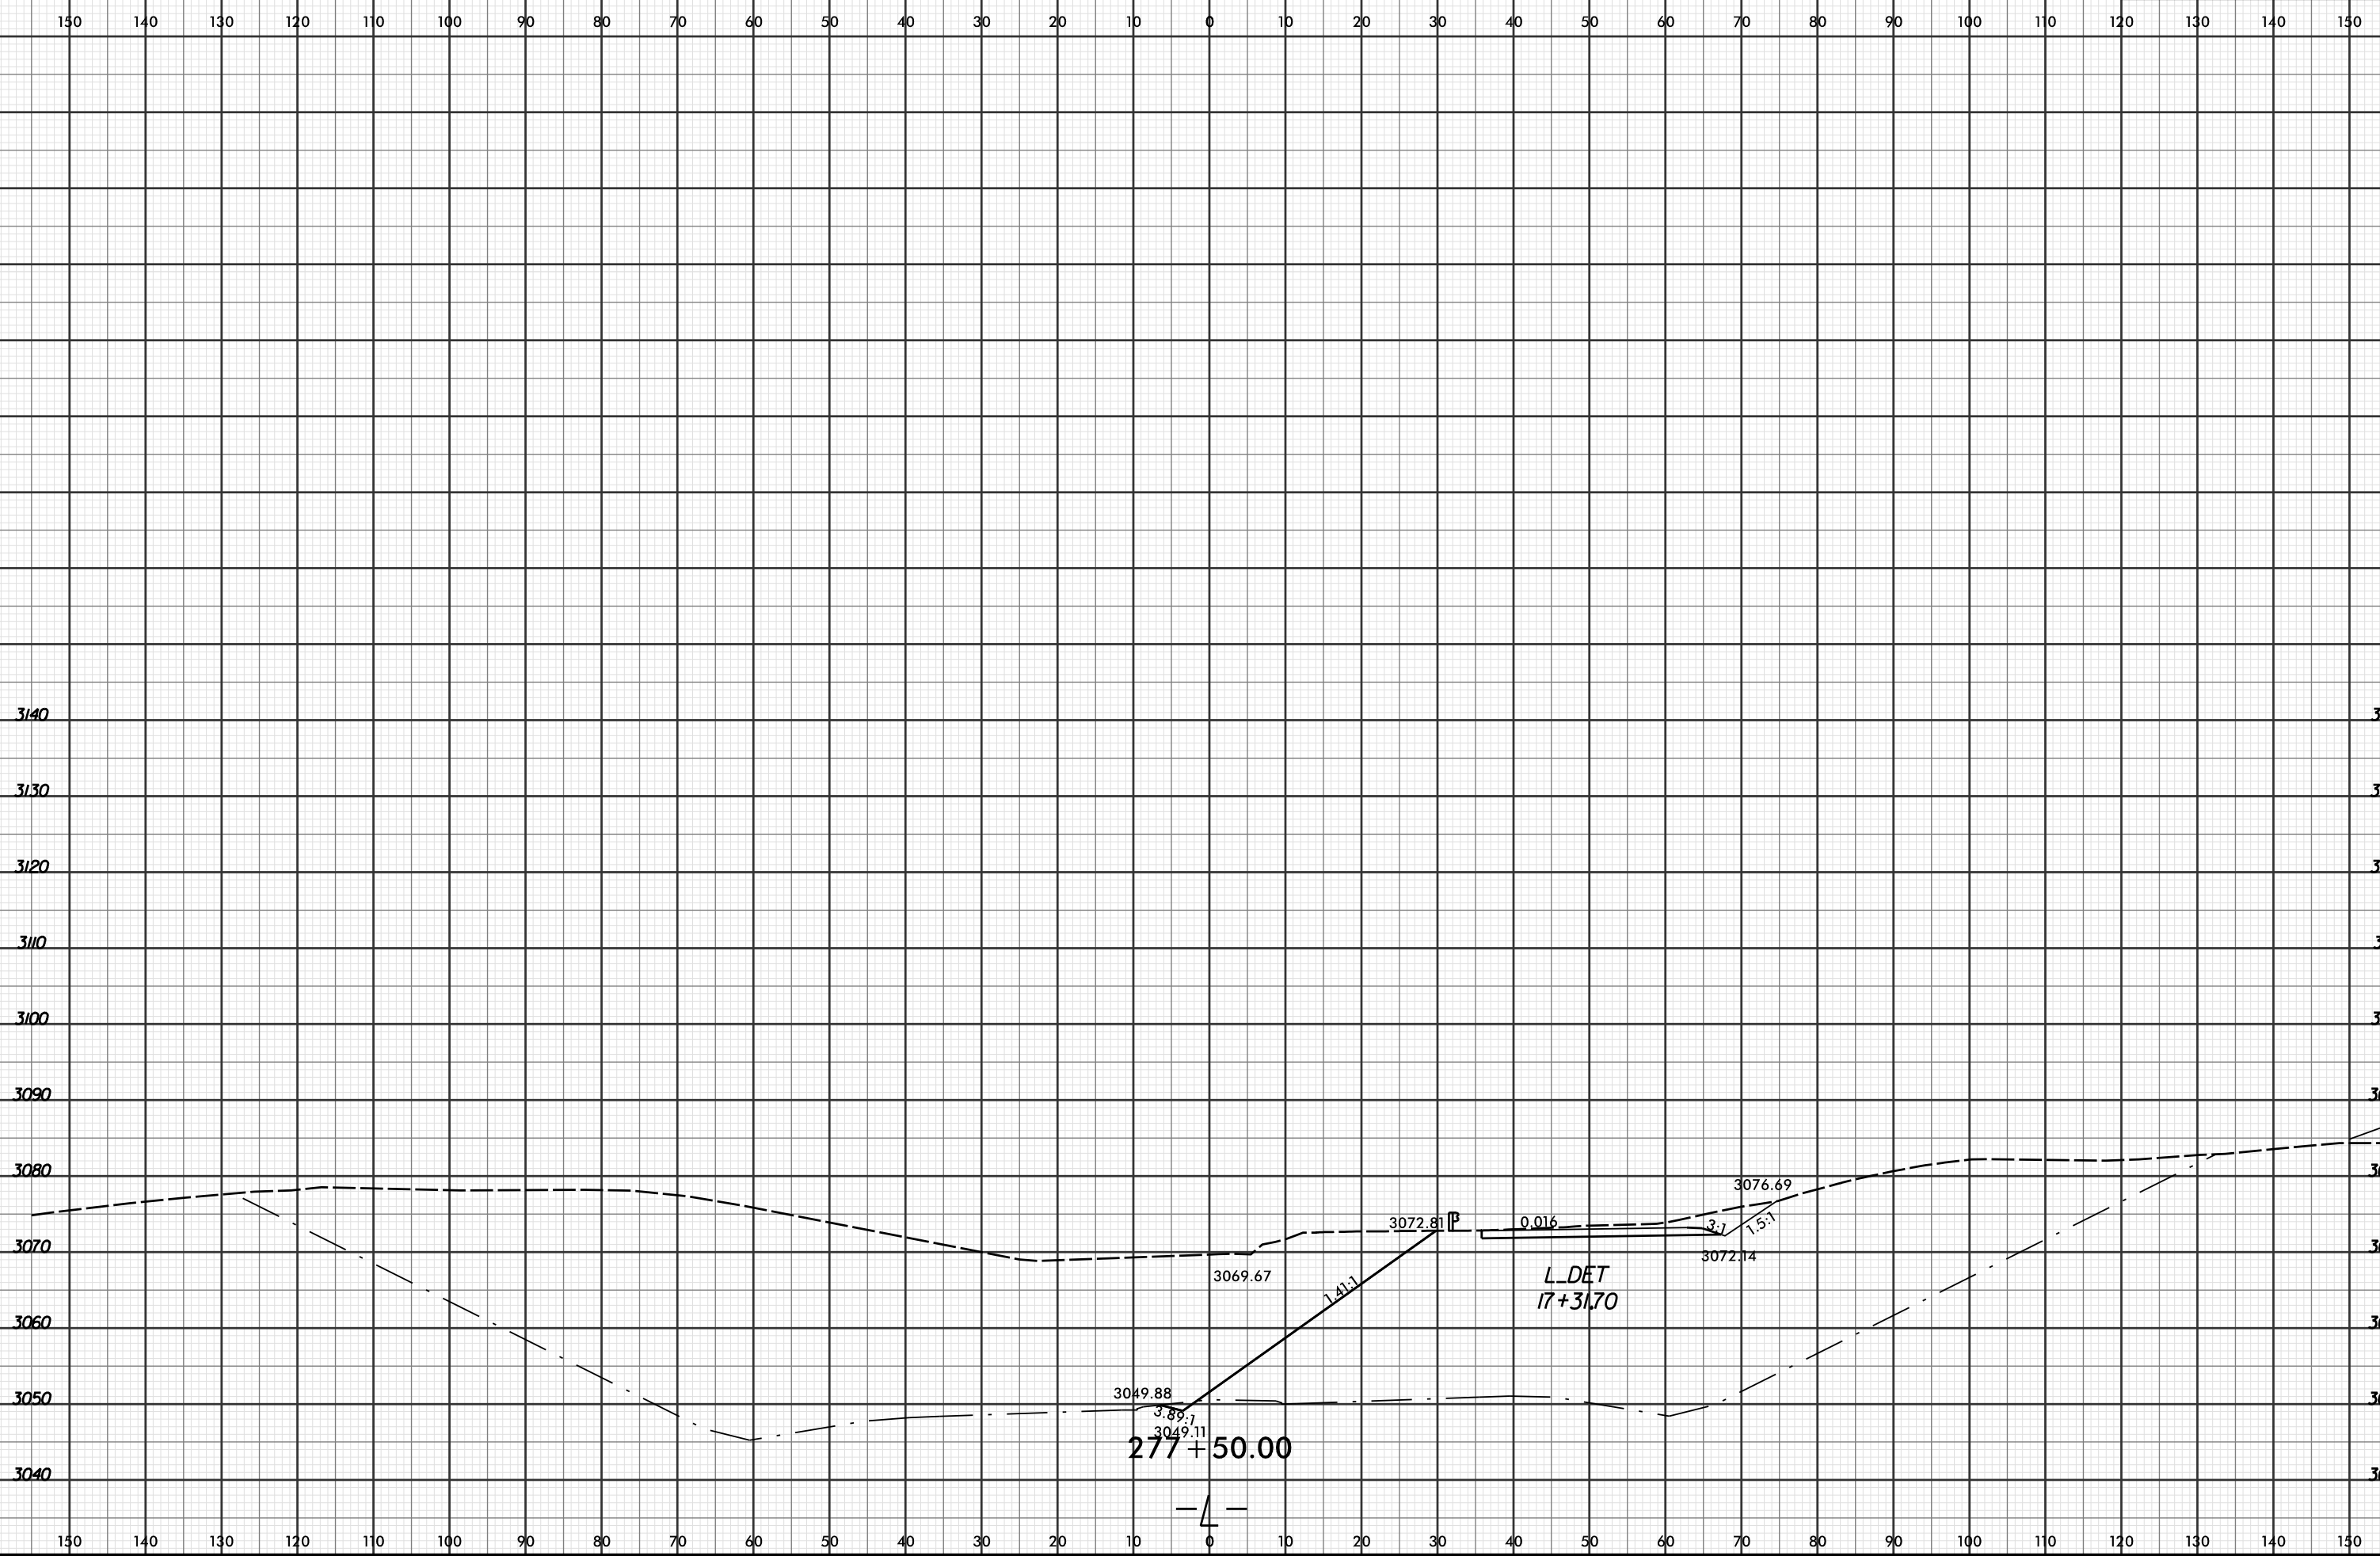

3140
3130
3120
3110
3100
3090
3080
3070
3060
3050
3040

3140
3130
3120
3110
3100
3090
3080
3070
3060
3050
3040

3049.88
3049.7
3049.11
277 + 50.00

— 4 —

1.41:1

3072.81 P

0.016

L DET
17 + 31.70

3.7

1.5:1

3072.14

3076.69

3069.67

4/18/2016 4:28:31 PM
R:\Projects\15C\XPL\R2915C_r.dwg xpl.LDET.dgn
LOCHNER