
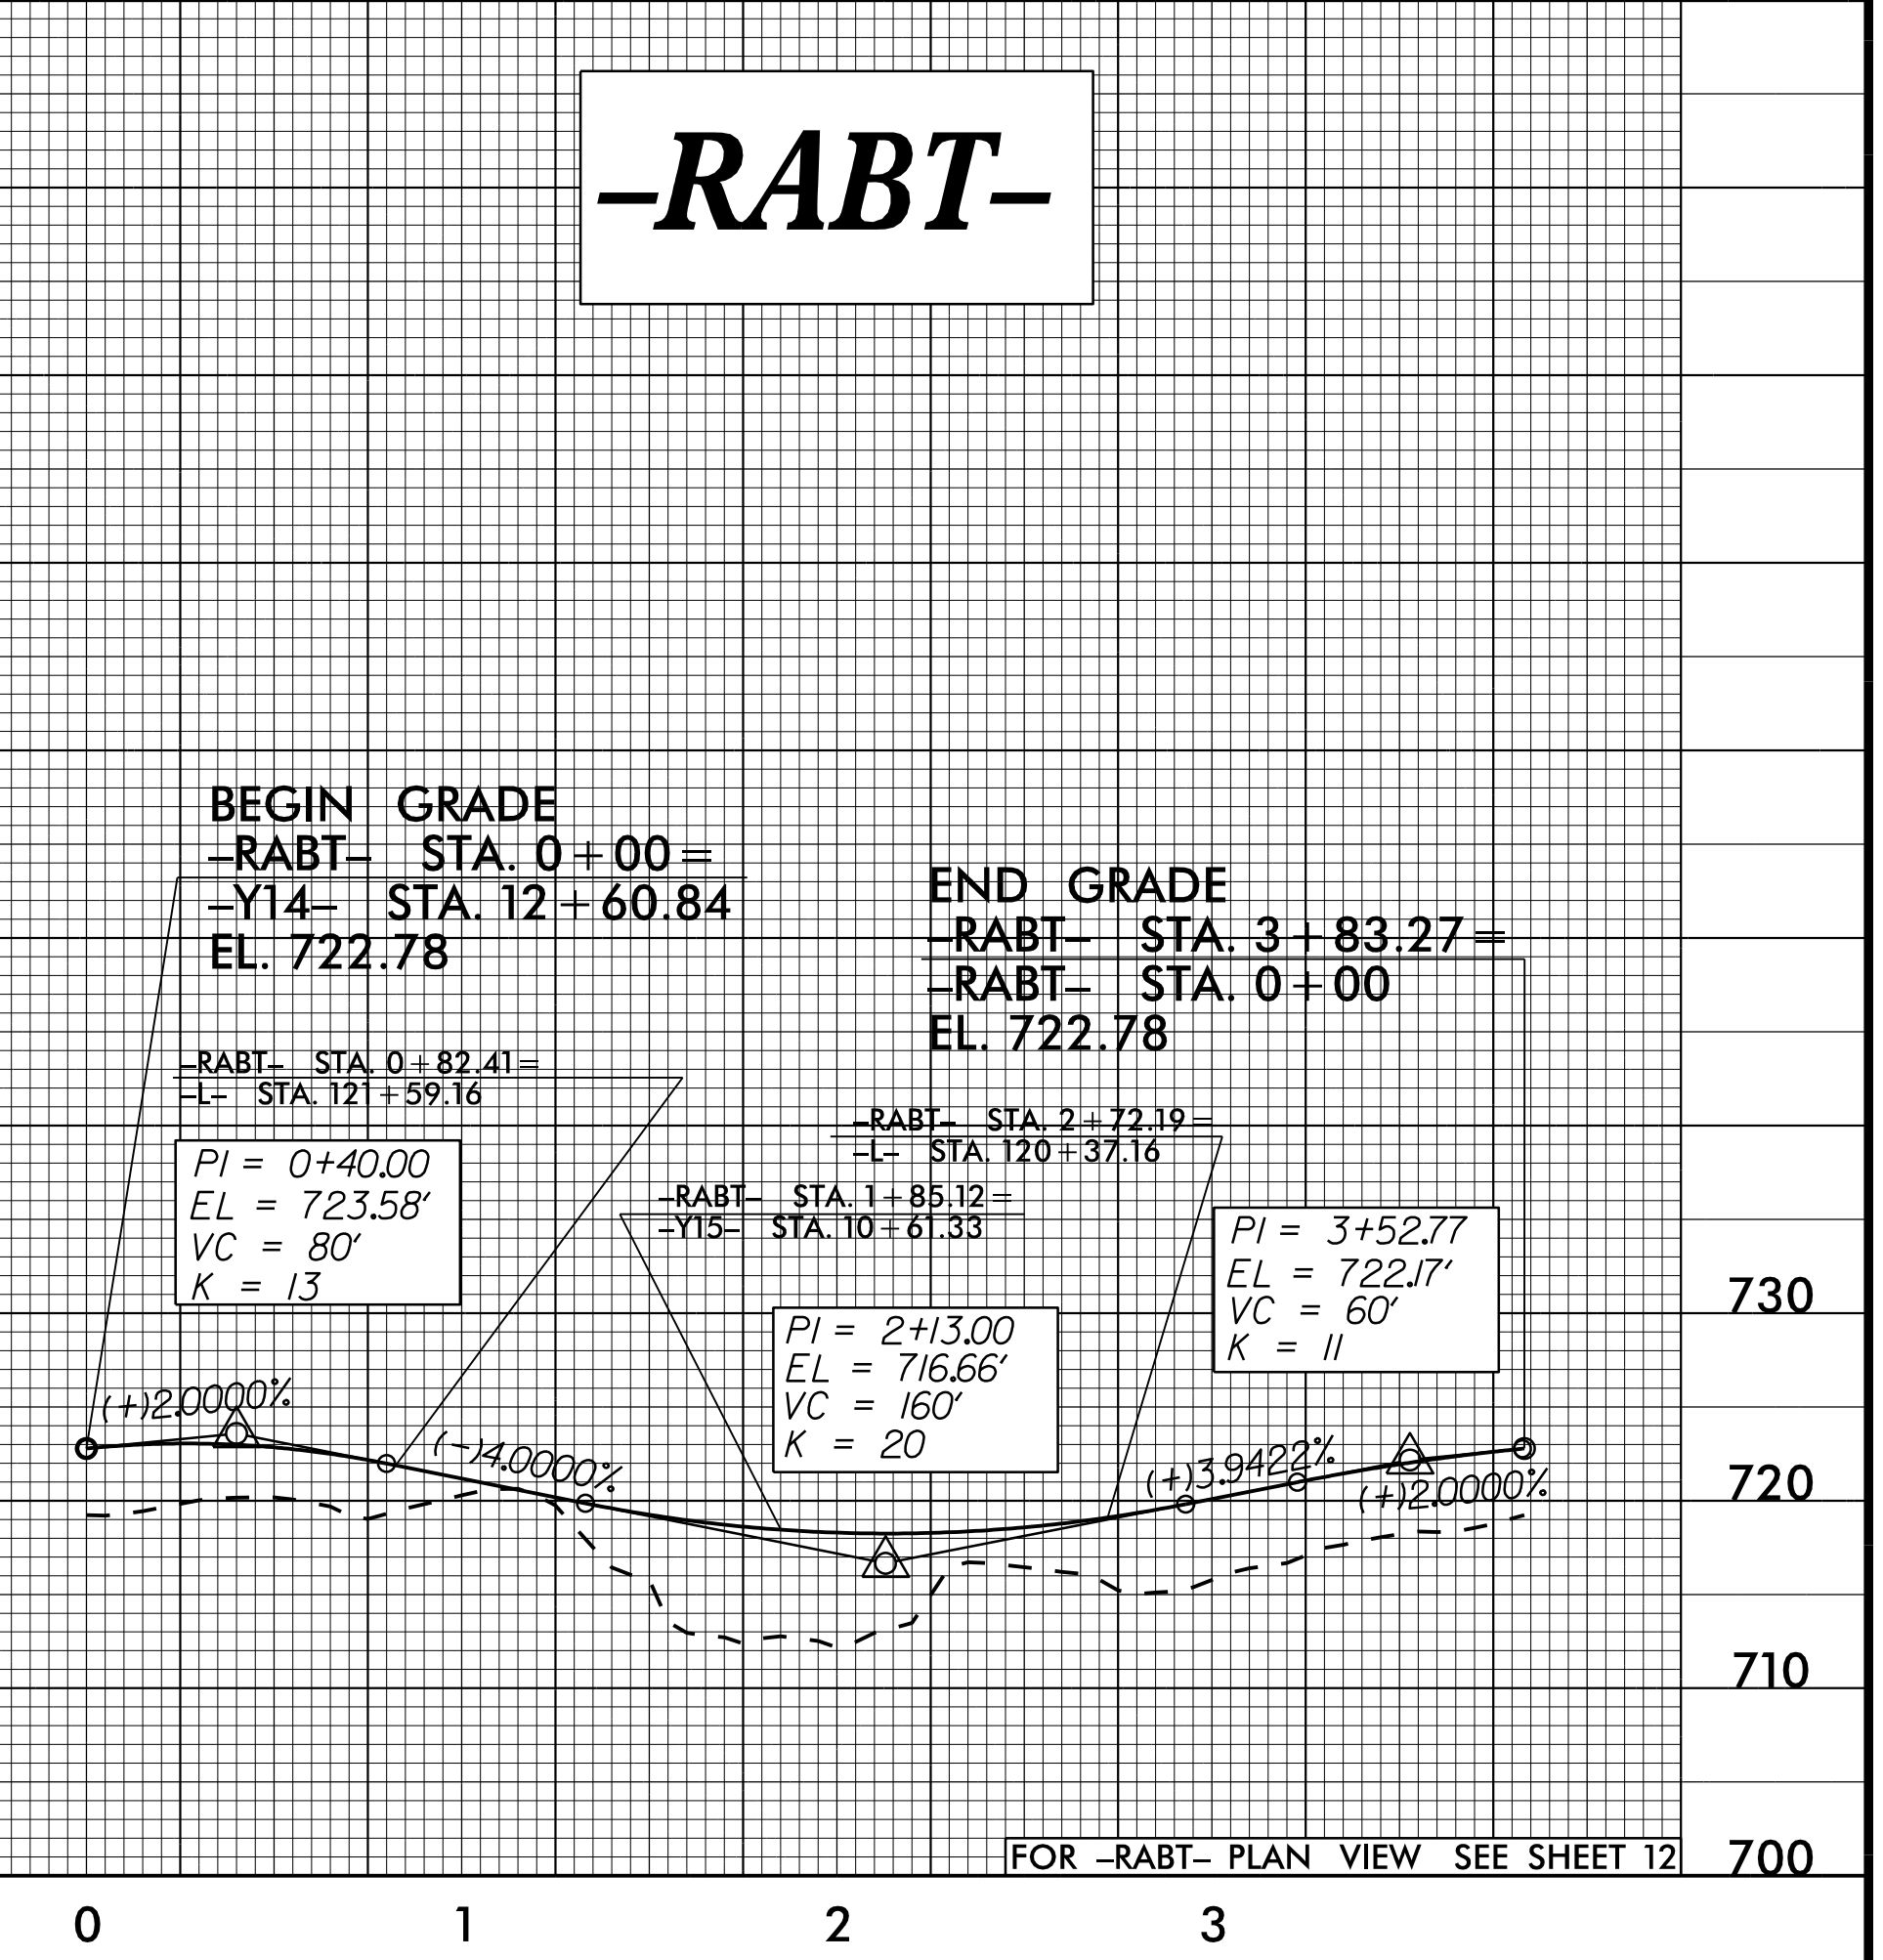
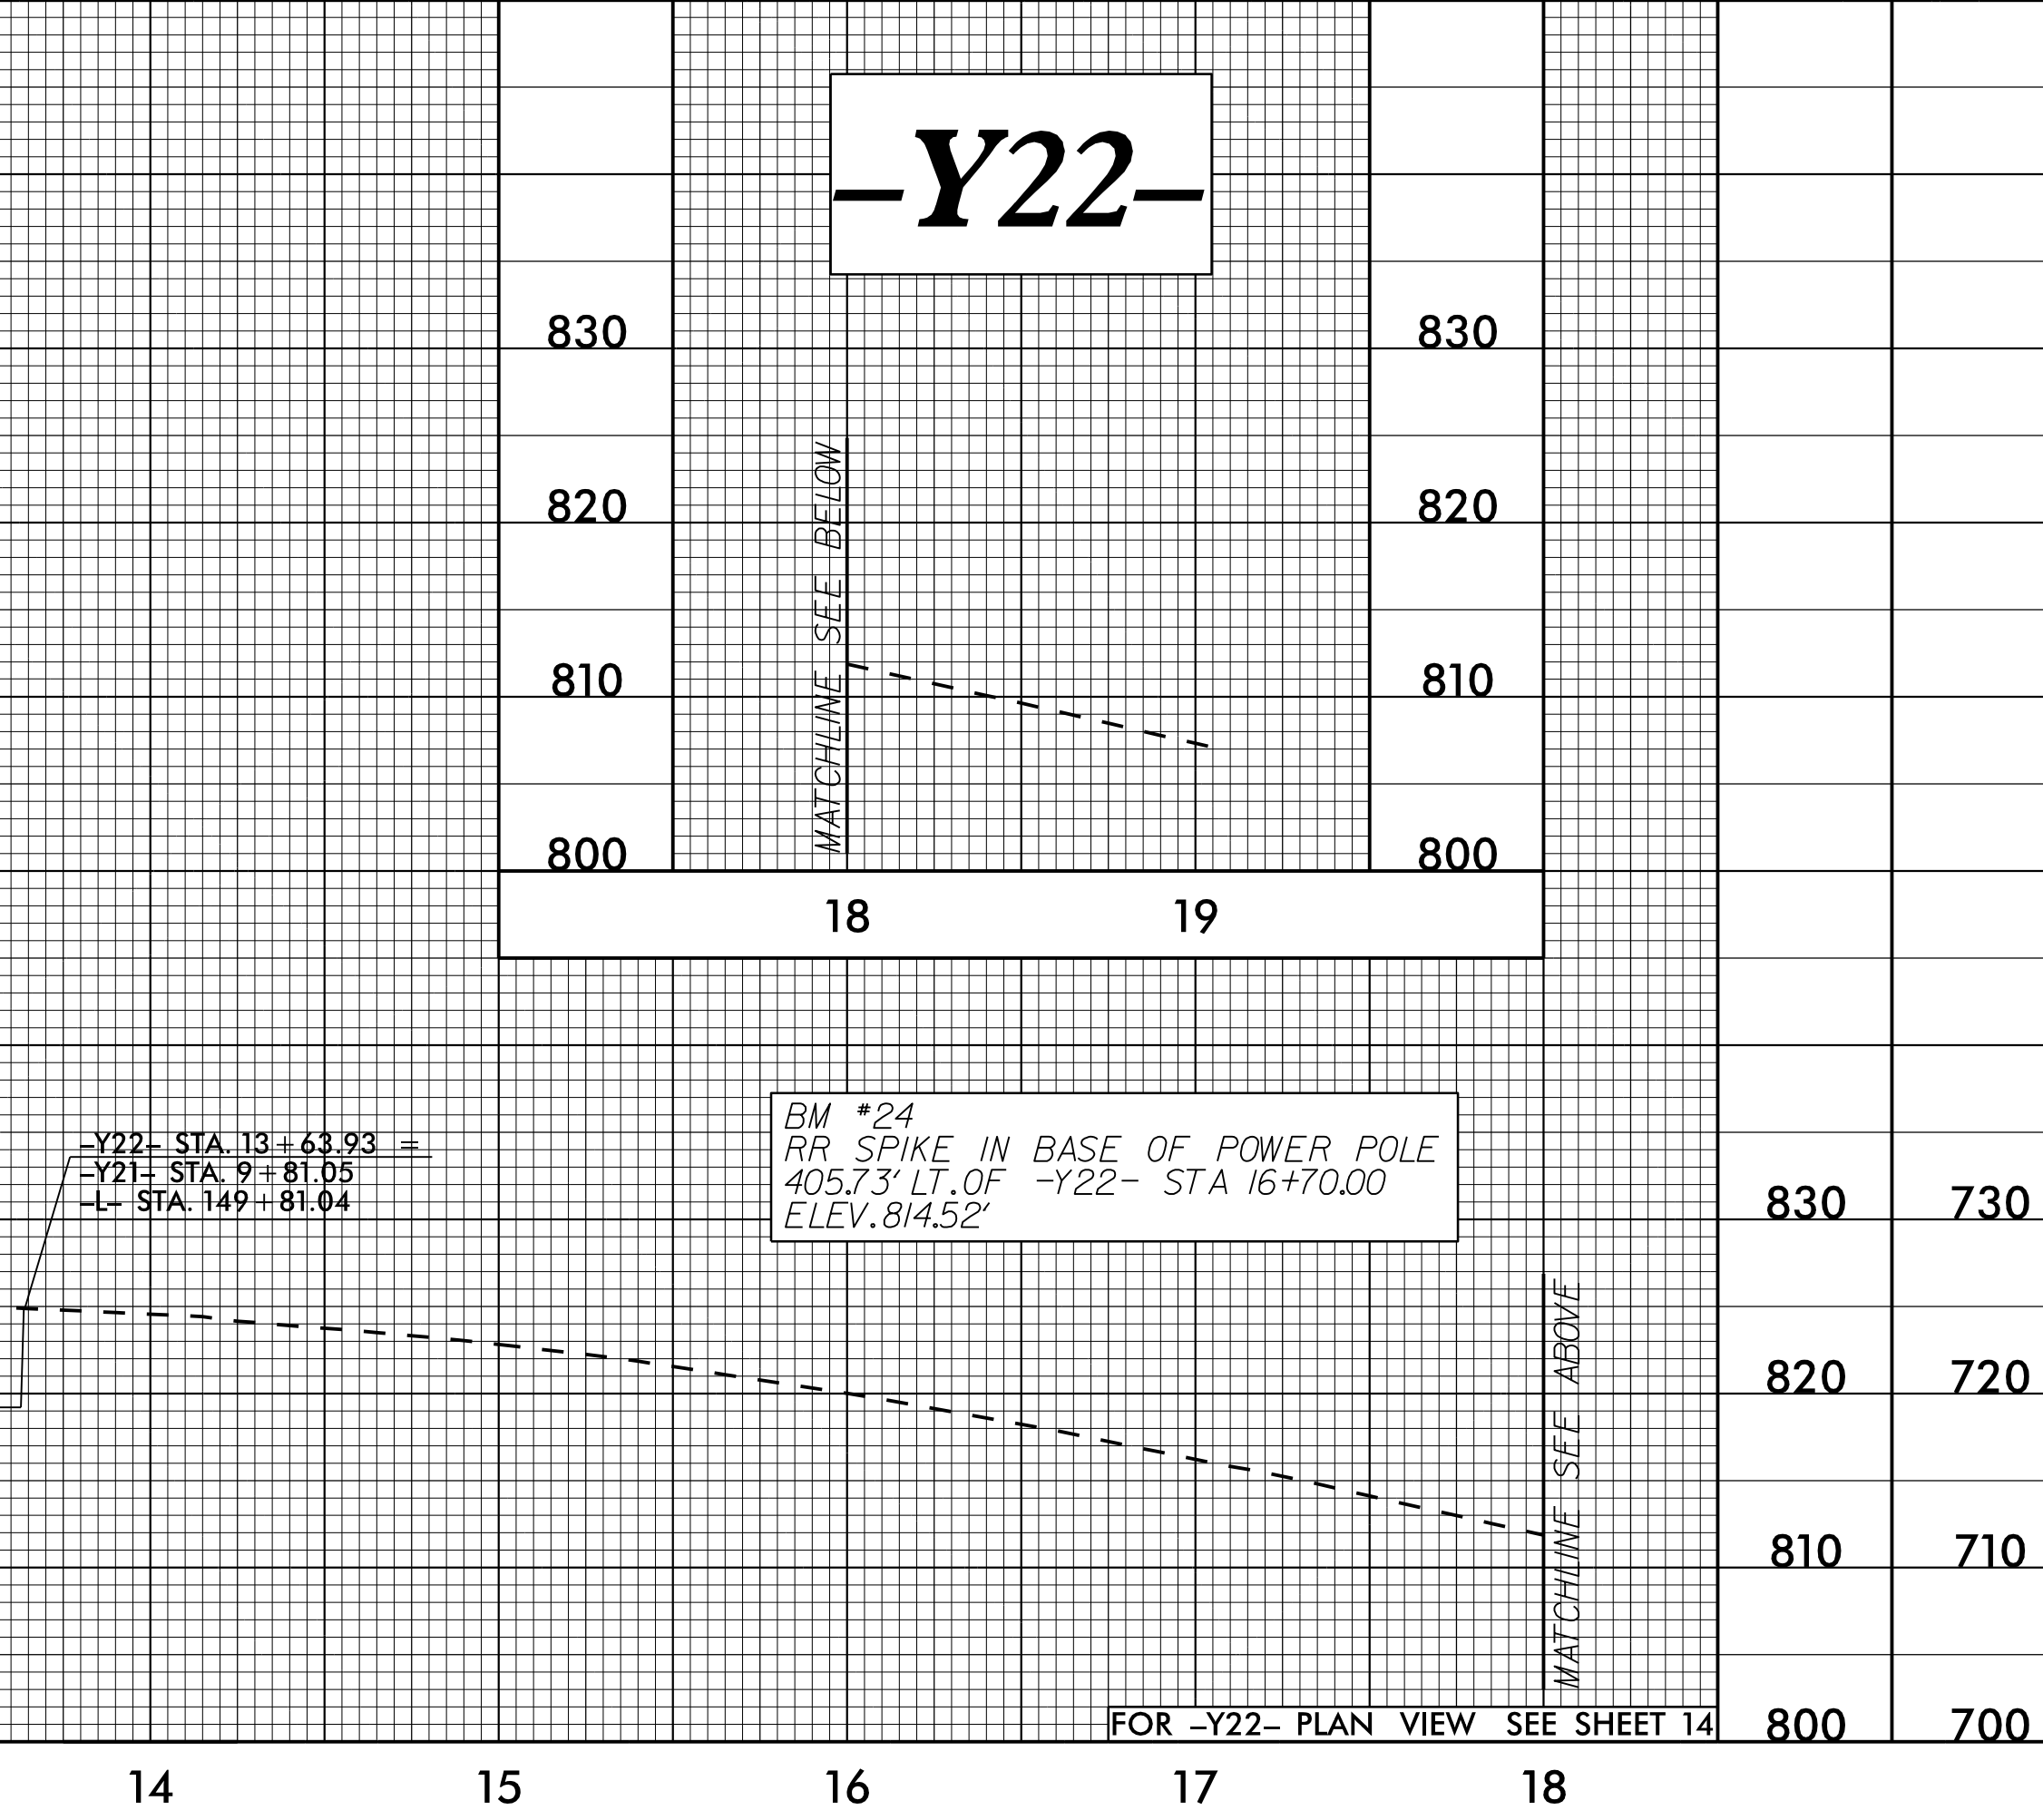
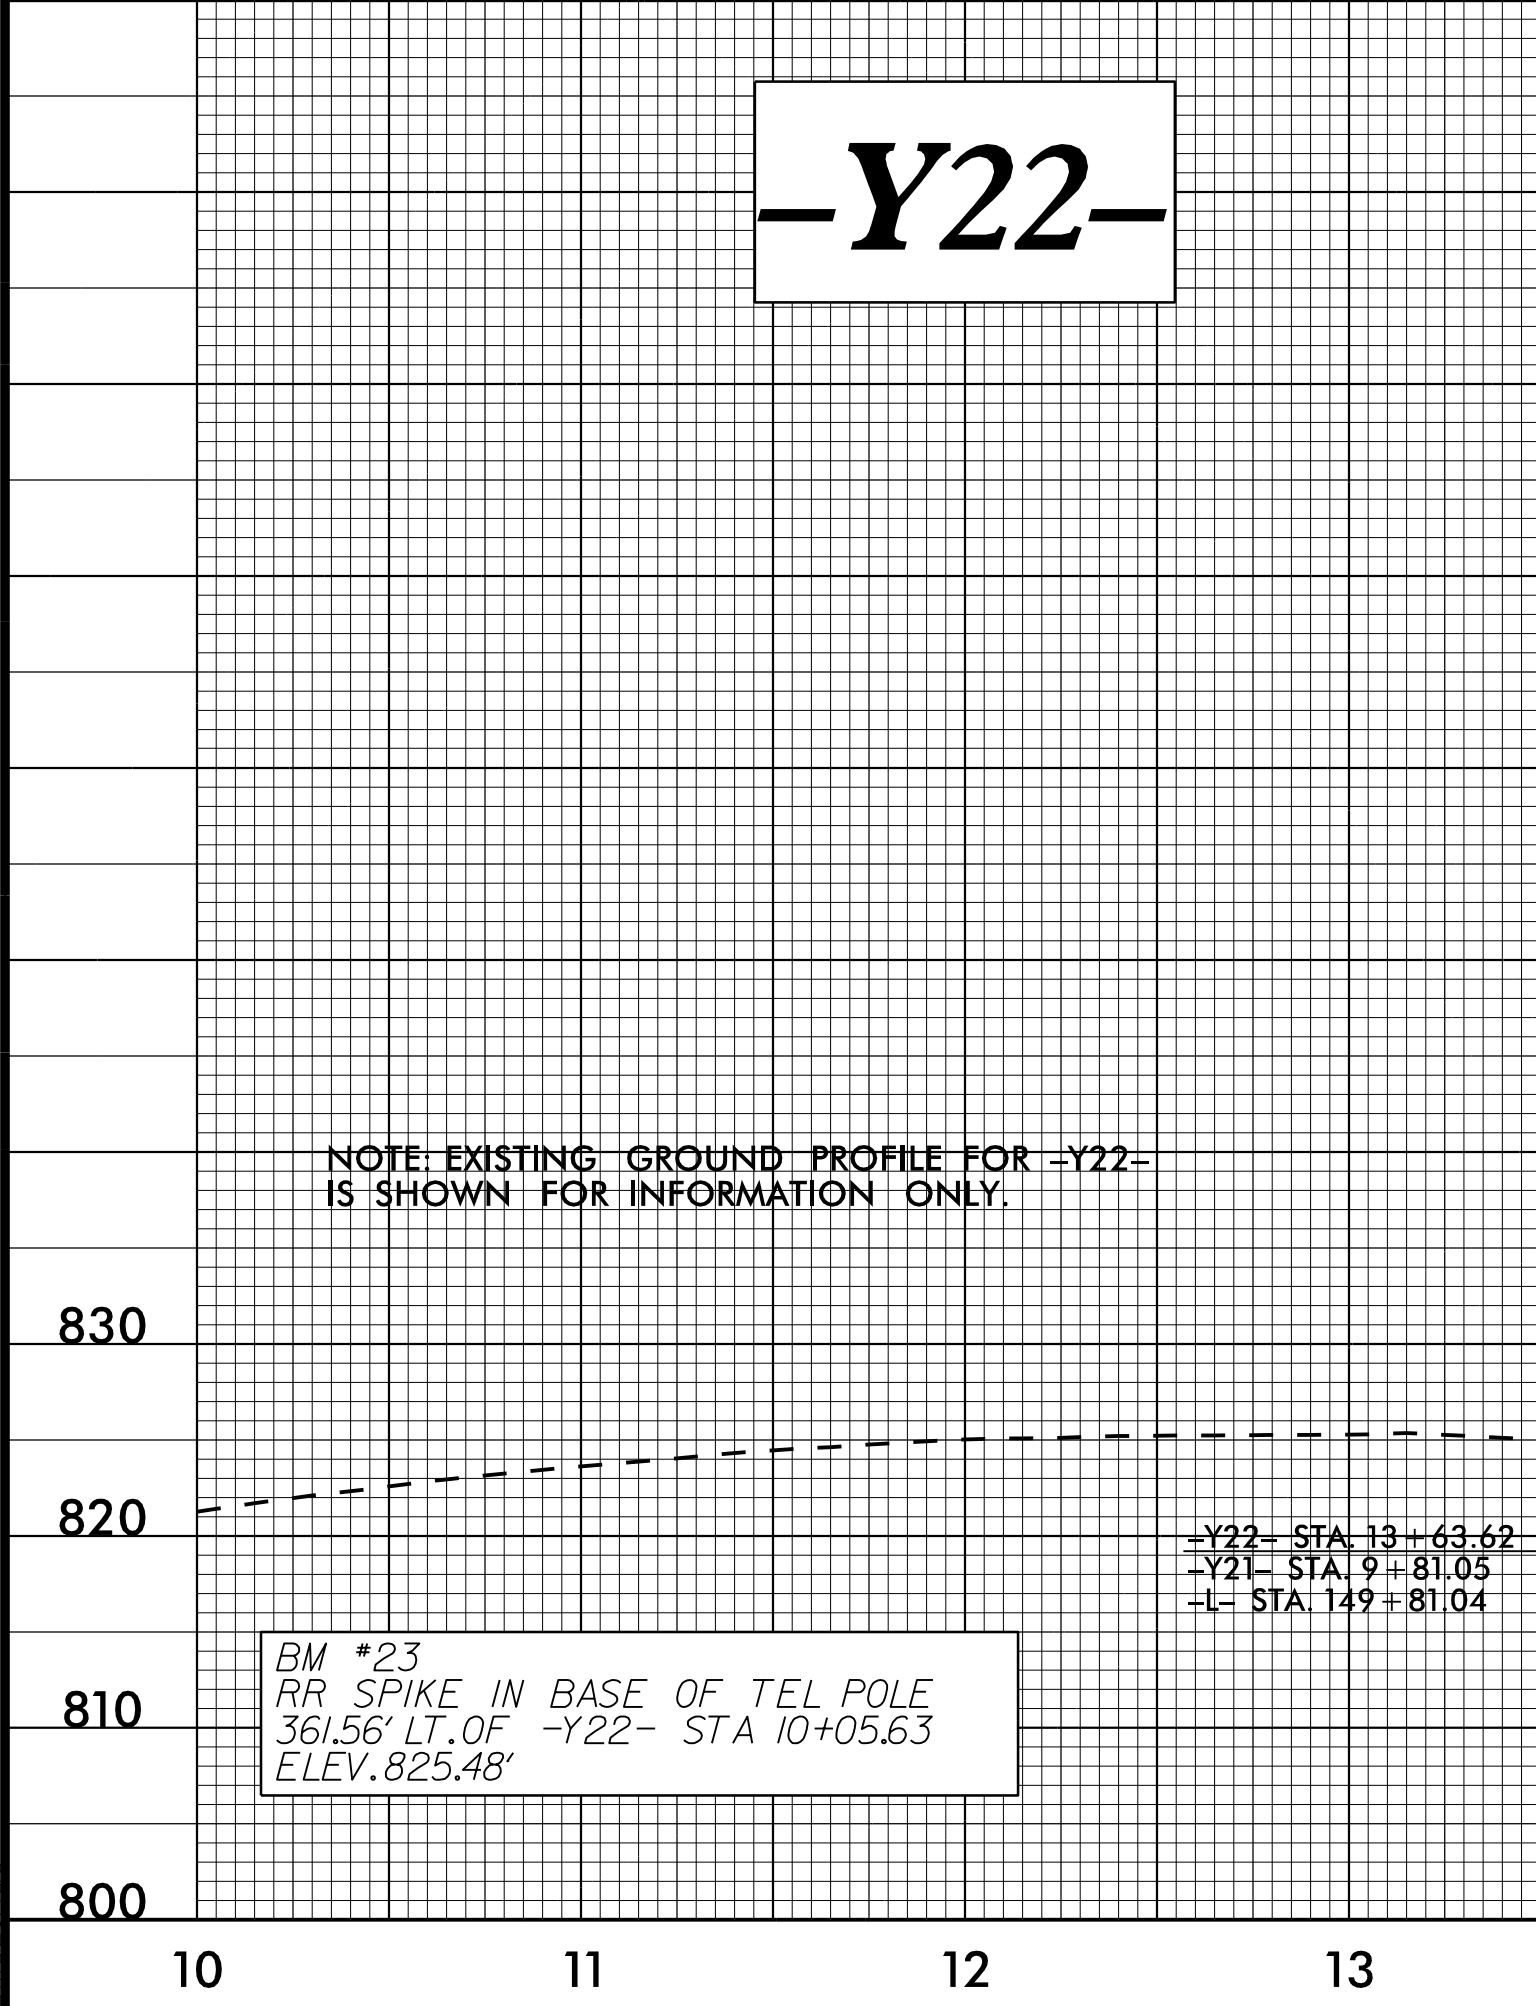
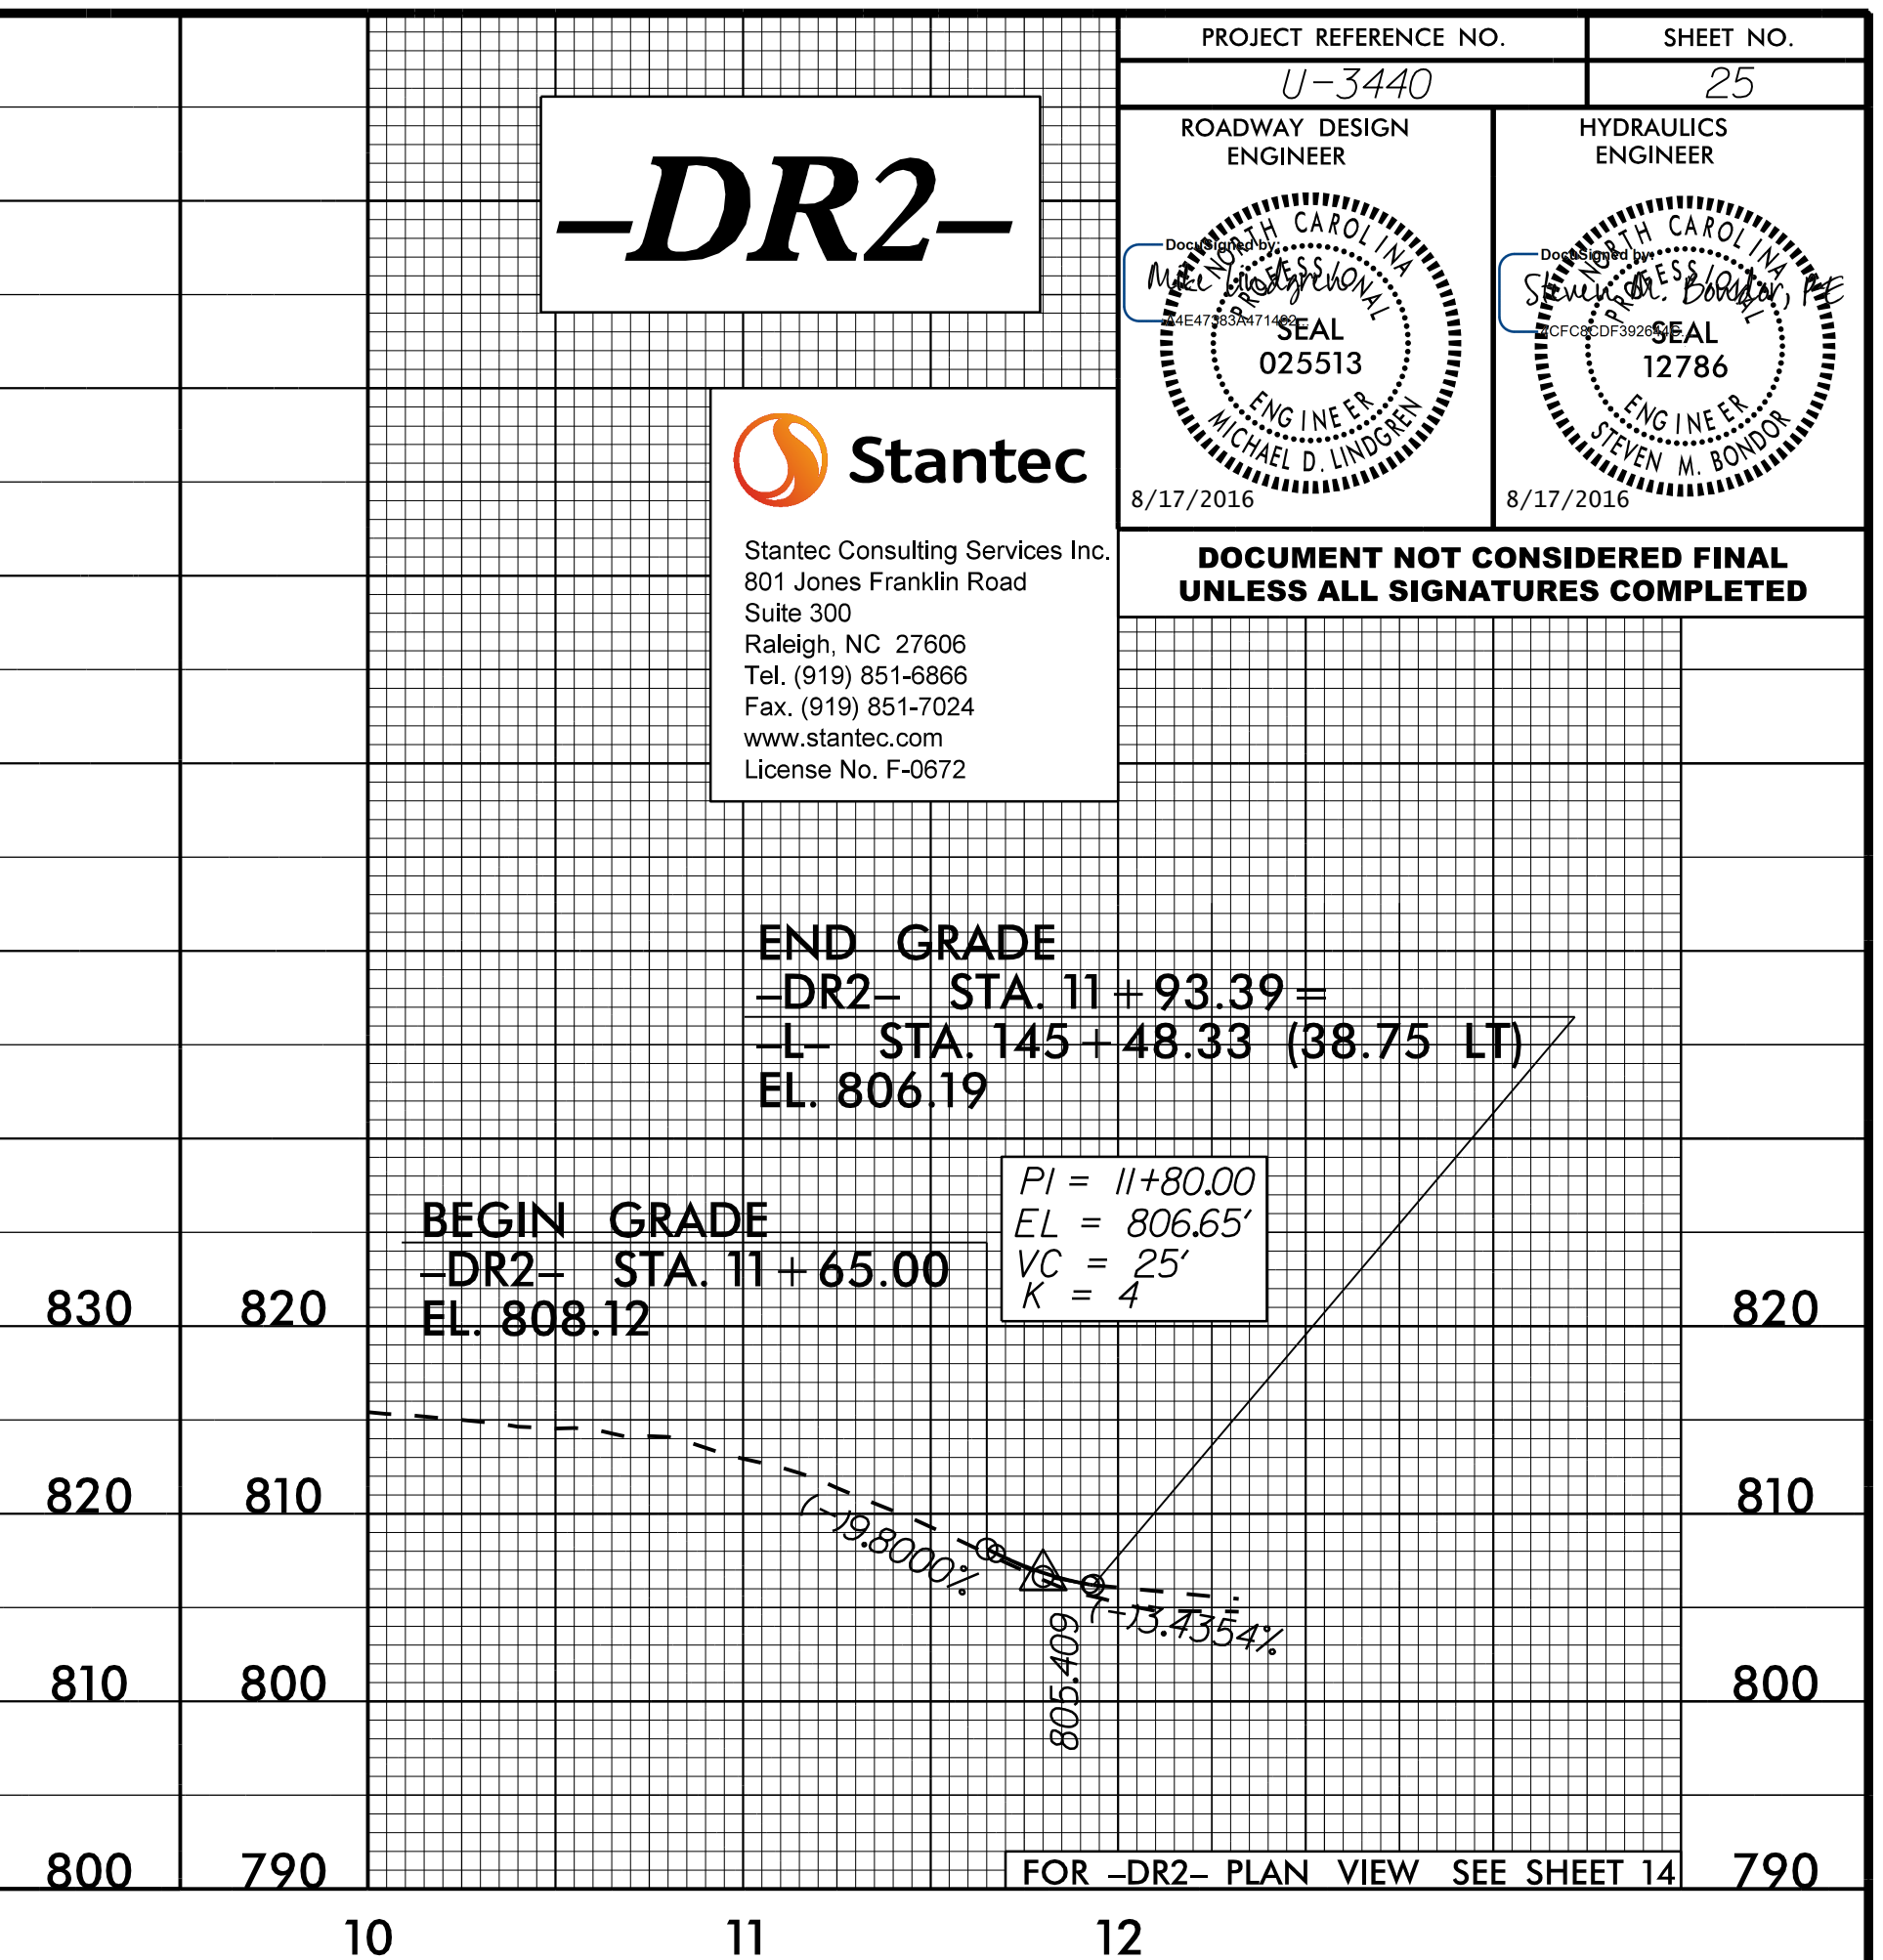
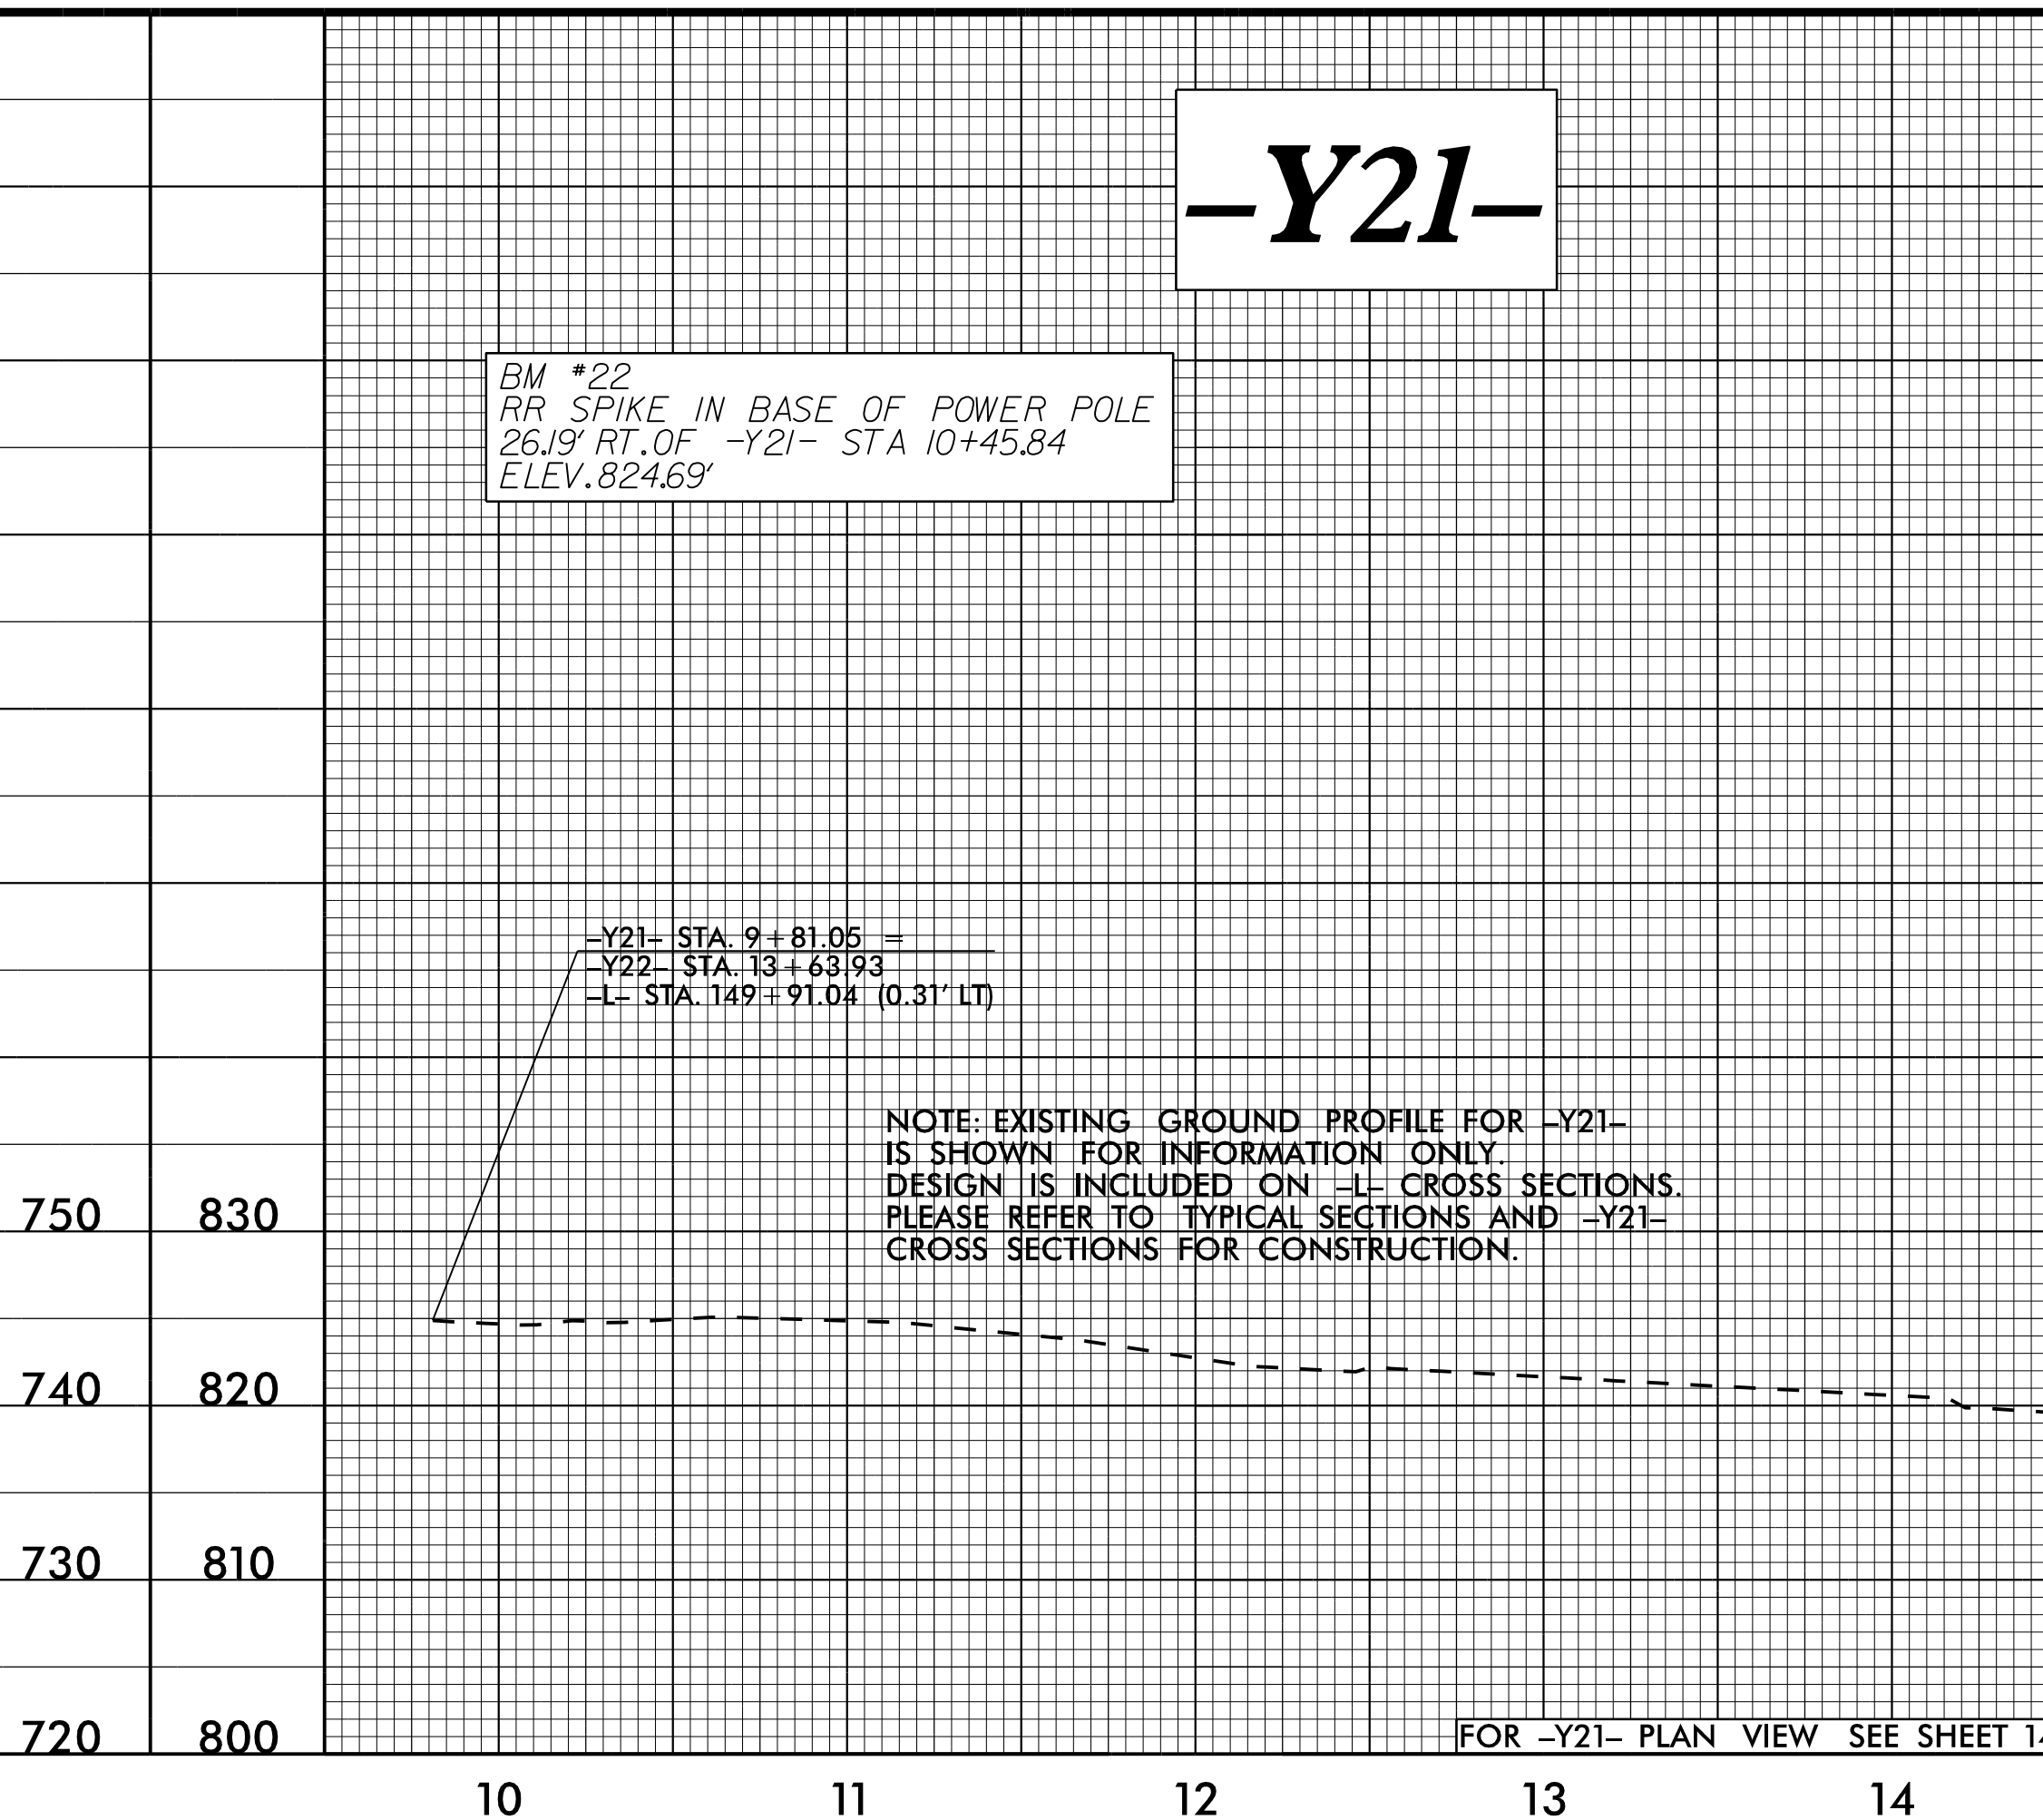


5/28/2016

PROJECT REFERENCE NO. U-3440	SHEET NO. 25
ROADWAY DESIGN ENGINEER MICHAEL D. LINDREY SEAL 025513 8/17/2016	HYDRAULICS ENGINEER STEVEN M. BONDY SEAL 12786 8/17/2016

Stantec
Stantec Consulting Services Inc.
801 Jones Franklin Road
Suite 300
Raleigh, NC 27606
Tel. (919) 851-6866
Fax. (919) 851-7024
www.stantec.com
License No. F-0672

DOCUMENT NOT CONSIDERED FINAL UNLESS ALL SIGNATURES COMPLETED

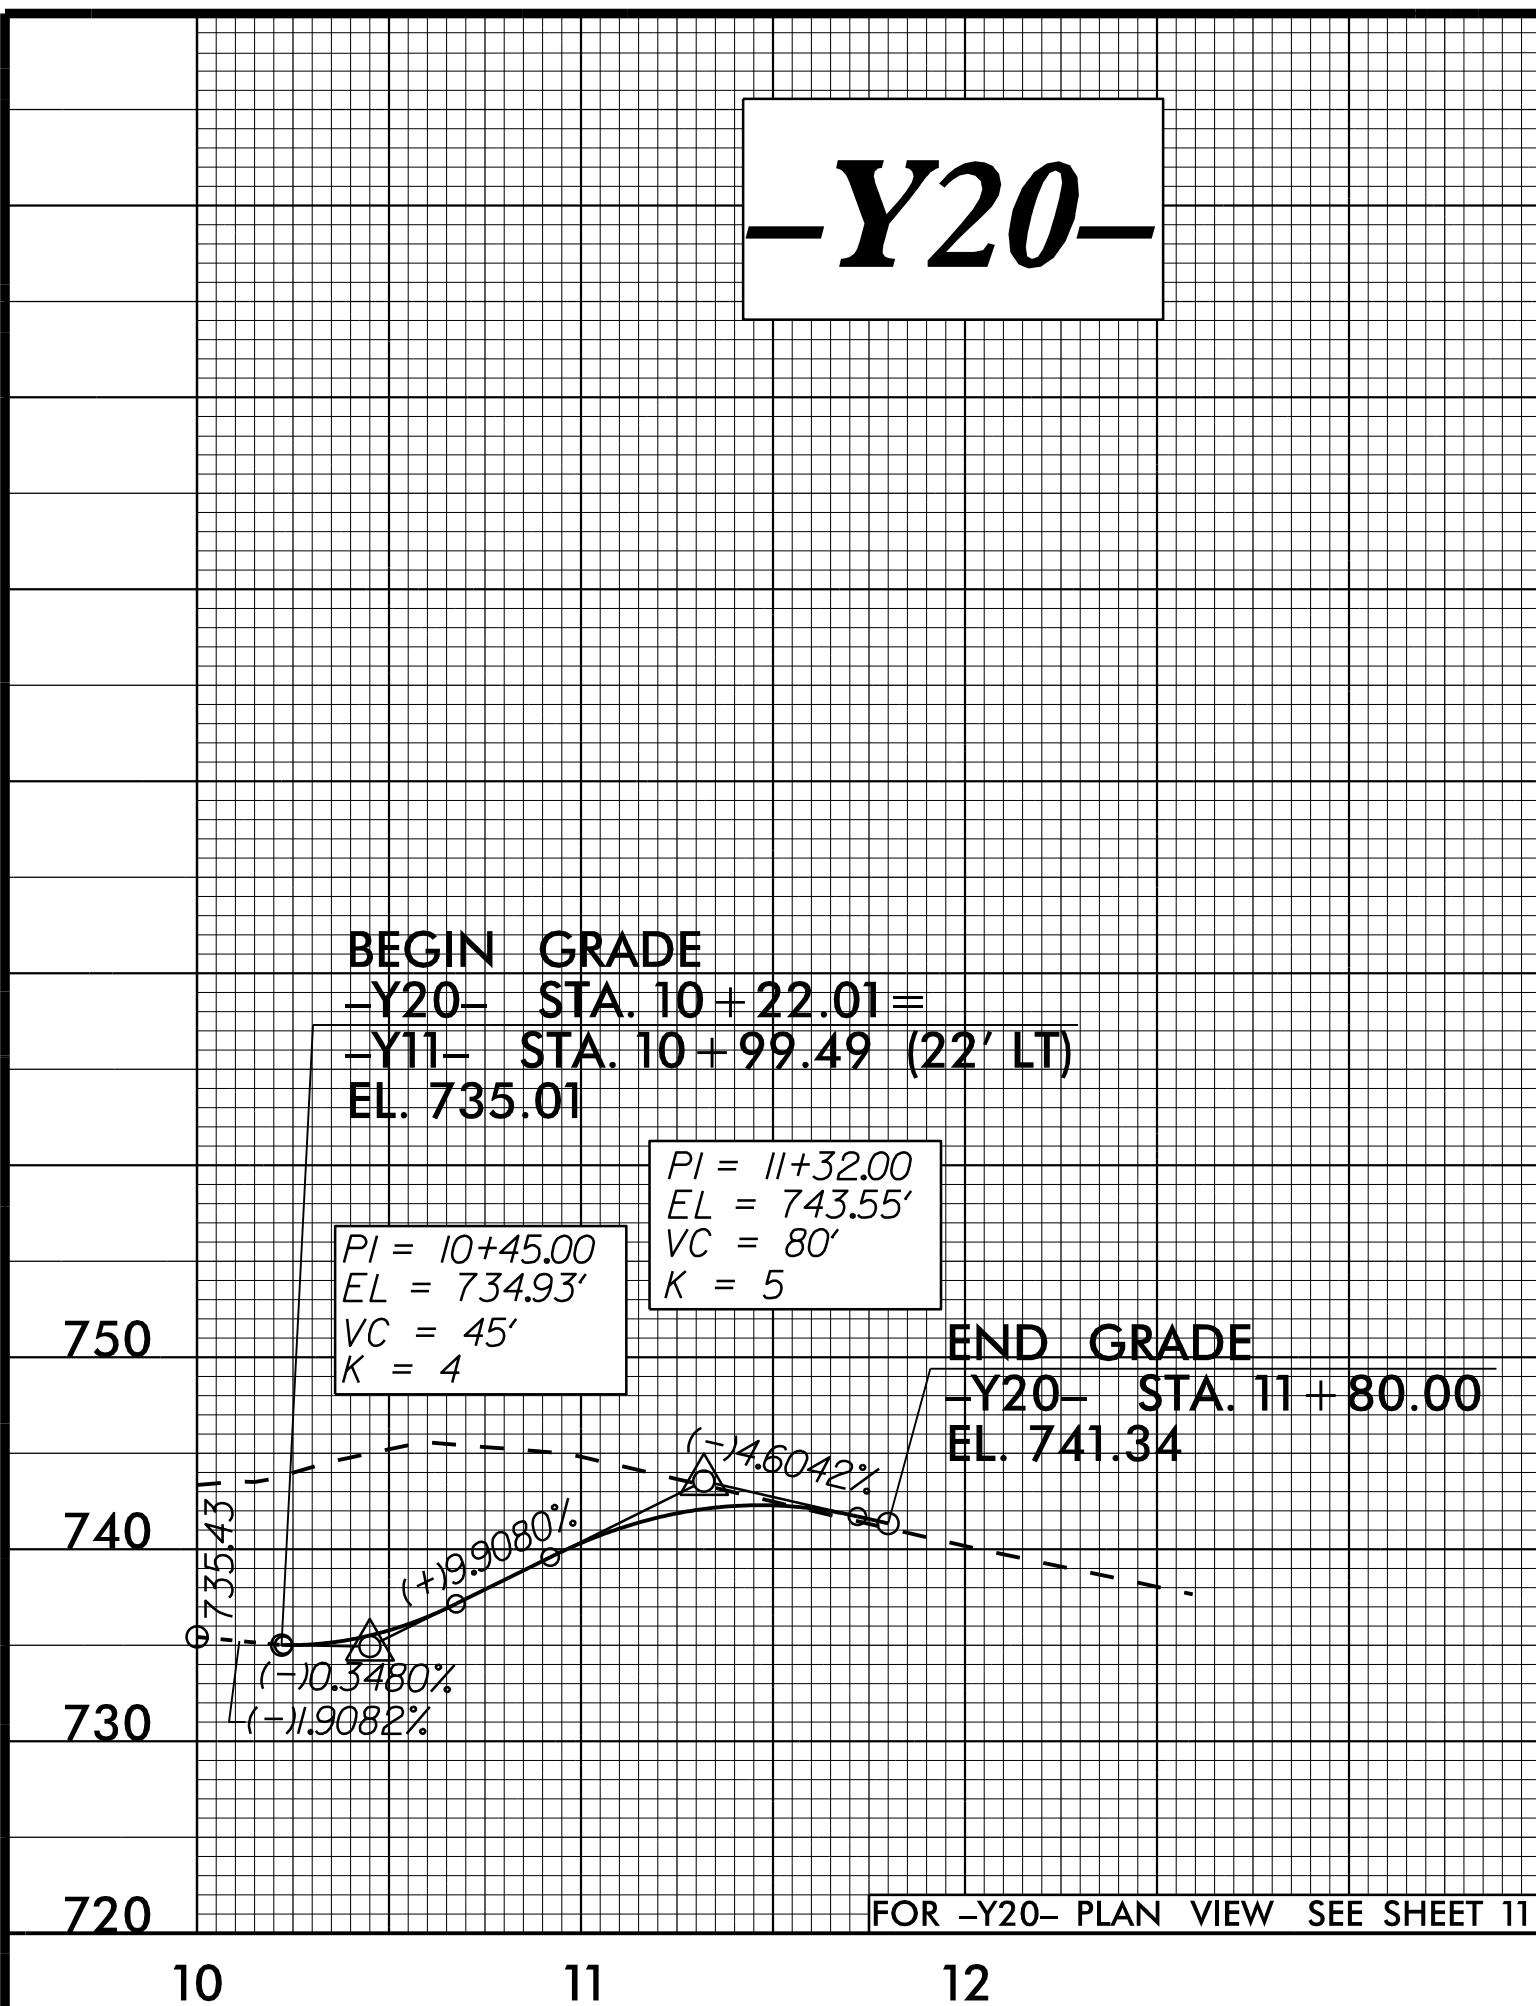

8/16/2016
U:\Roadway\Projs\U-3440_rdy_pf1.dgn