


MATCHLINE -L- STA 113+25 SEE SHEET 33

MATCHLINE -L- STA 126+50 SEE SHEET 35

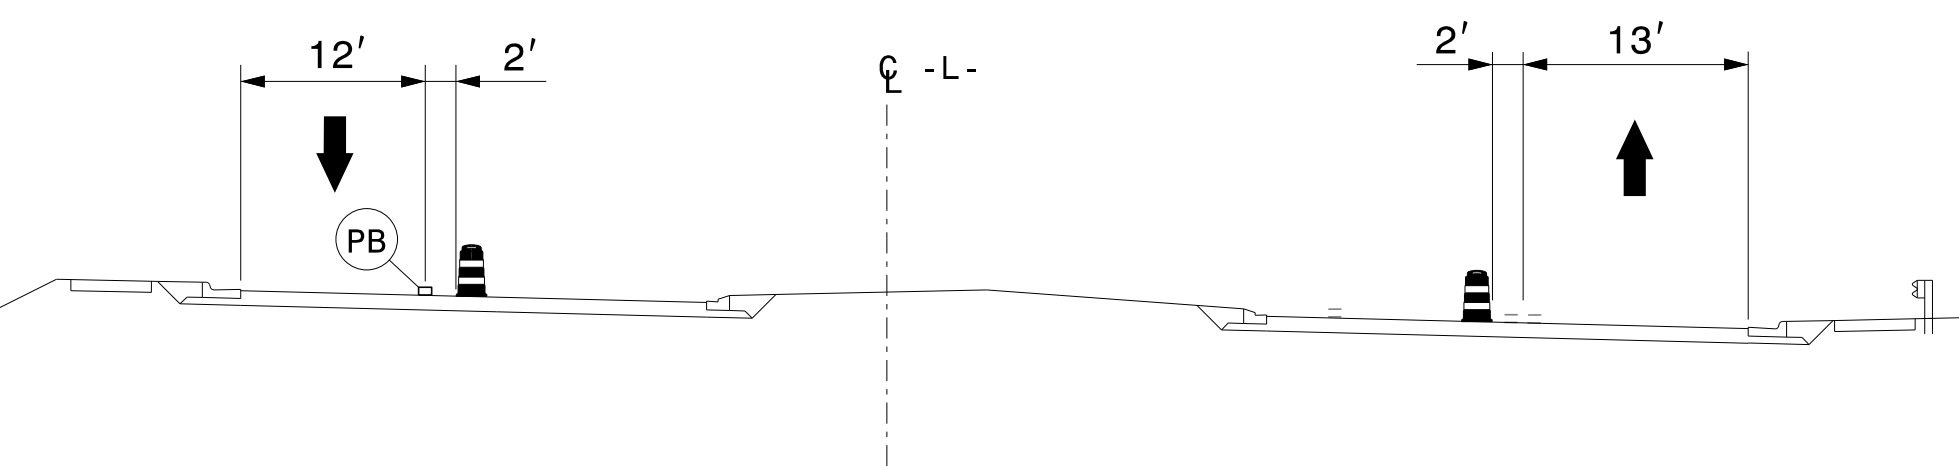


END CONST.
STA. 13+15.73 -Y15-

APPROVED: *Steve Kite*
DATE: 9/24/2016

DocuSigned by:
E27CE30E1DFC442

PROFESSIONAL SEAL
022104
ENGINEER
JOHN S. KITE, INC.

**DOCUMENT NOT CONSIDERED FINAL
UNLESS ALL SIGNATURES COMPLETED**

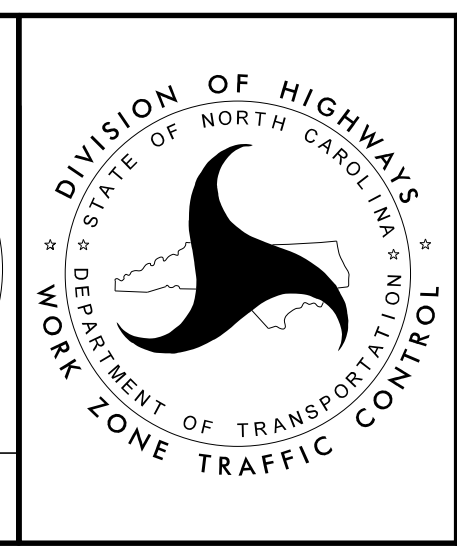

PHASE III DETAILS

9/22/2016
P:\TIP\Projects-U\U3440\TrafficControl\TCP\tmp-12-phase3.dgn
User:keddis