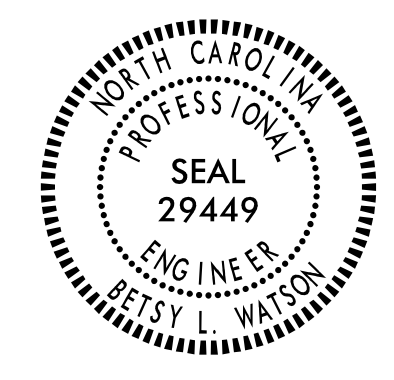

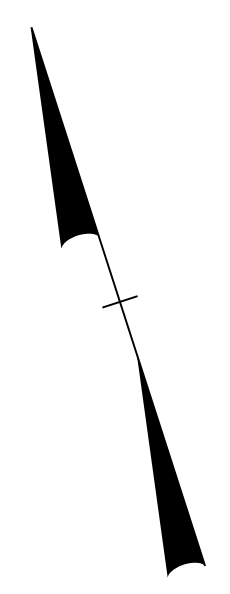
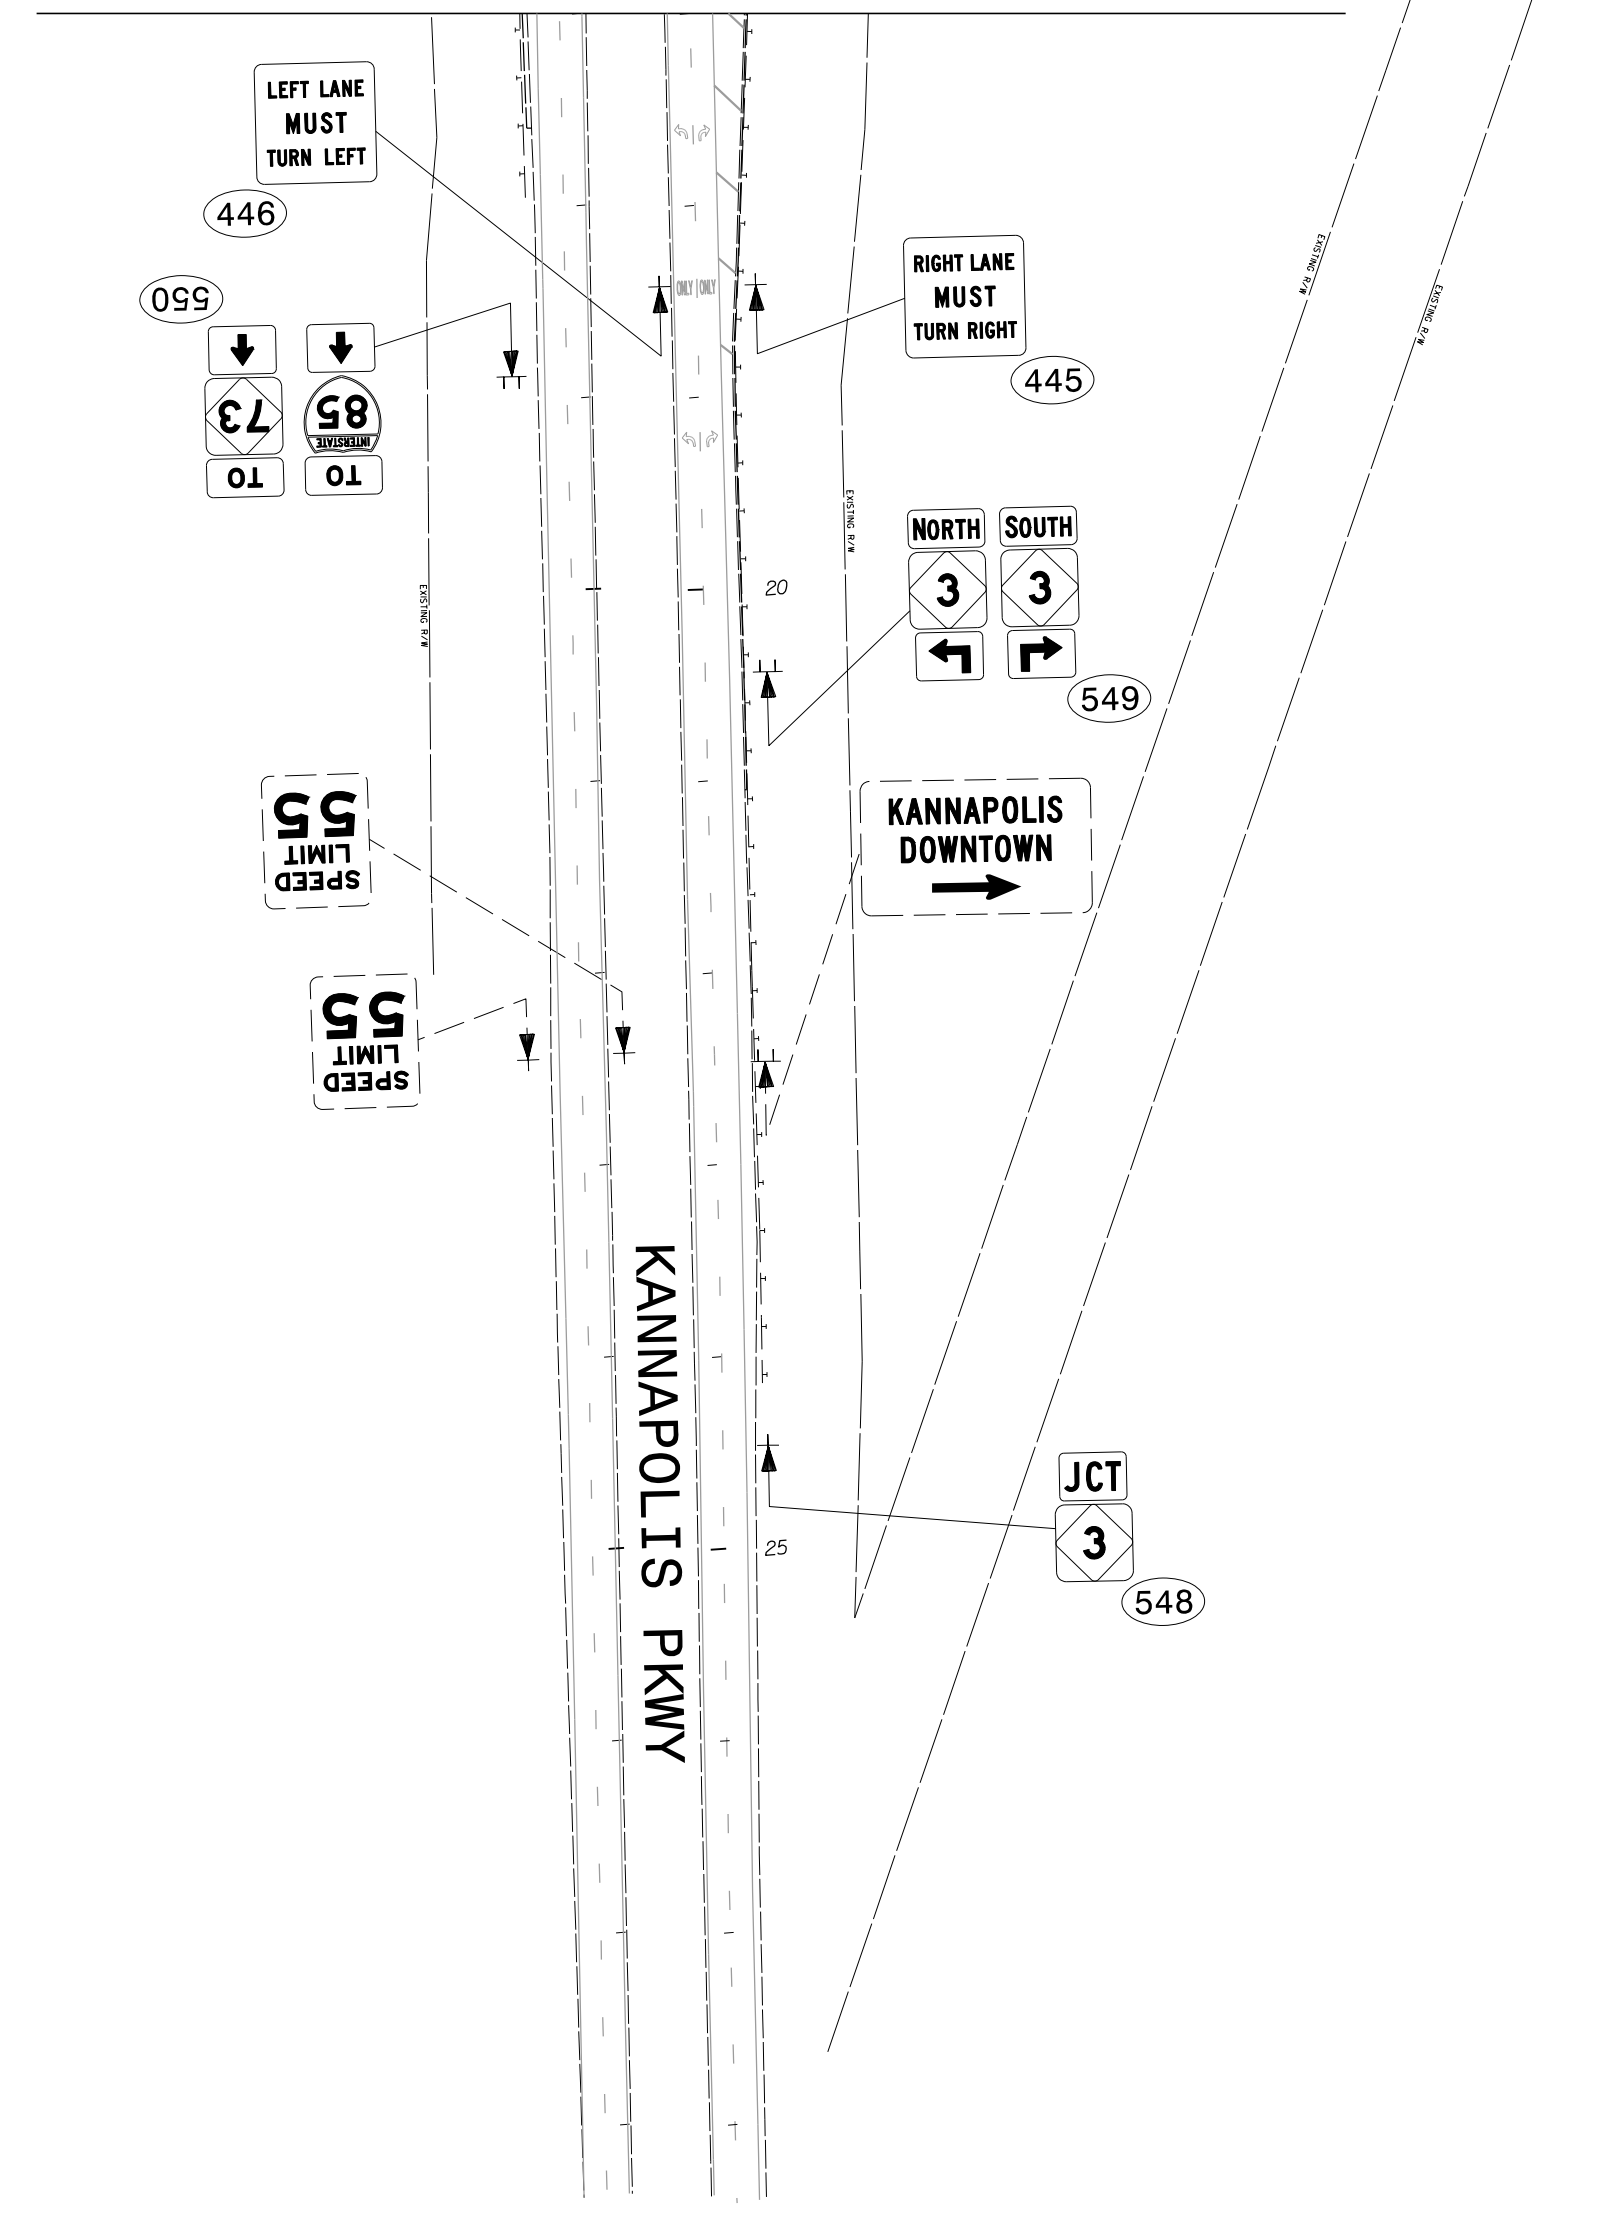


| | |
|--|----------------------|
| TIP NO. U-3440 | SHEET NO. SIGN-19 |
| APPROVED: <i>Betsy L. Watson</i> <small>DocuSigned by: Betsy L. Watson 35E67B834F8743F...</small> | |
| DATE: 6/29/2016 | |
| SEAL | |
|  | |
| DOCUMENT NOT CONSIDERED FINAL UNLESS ALL SIGNATURES COMPLETED | |
|  | |



MATCHLINE -Y- STA 17+00, -Y1- STA 17+00
SEE SHEET SIGN-12



\$\$\$\$\$SYTIME\$\$\$\$\$
\$\$\$\$\$DDGN\$\$\$\$\$
\$\$\$\$\$USERNAME\$\$\$\$\$

PROPOSED SIGNING
KANNAPOLIS PKWY
-Y-/-Y1- STA 17+00 TO 28+40