


WATER LINE PROFILE
 12" WL-1
 WL-1 STA. 23+50 to 37+00

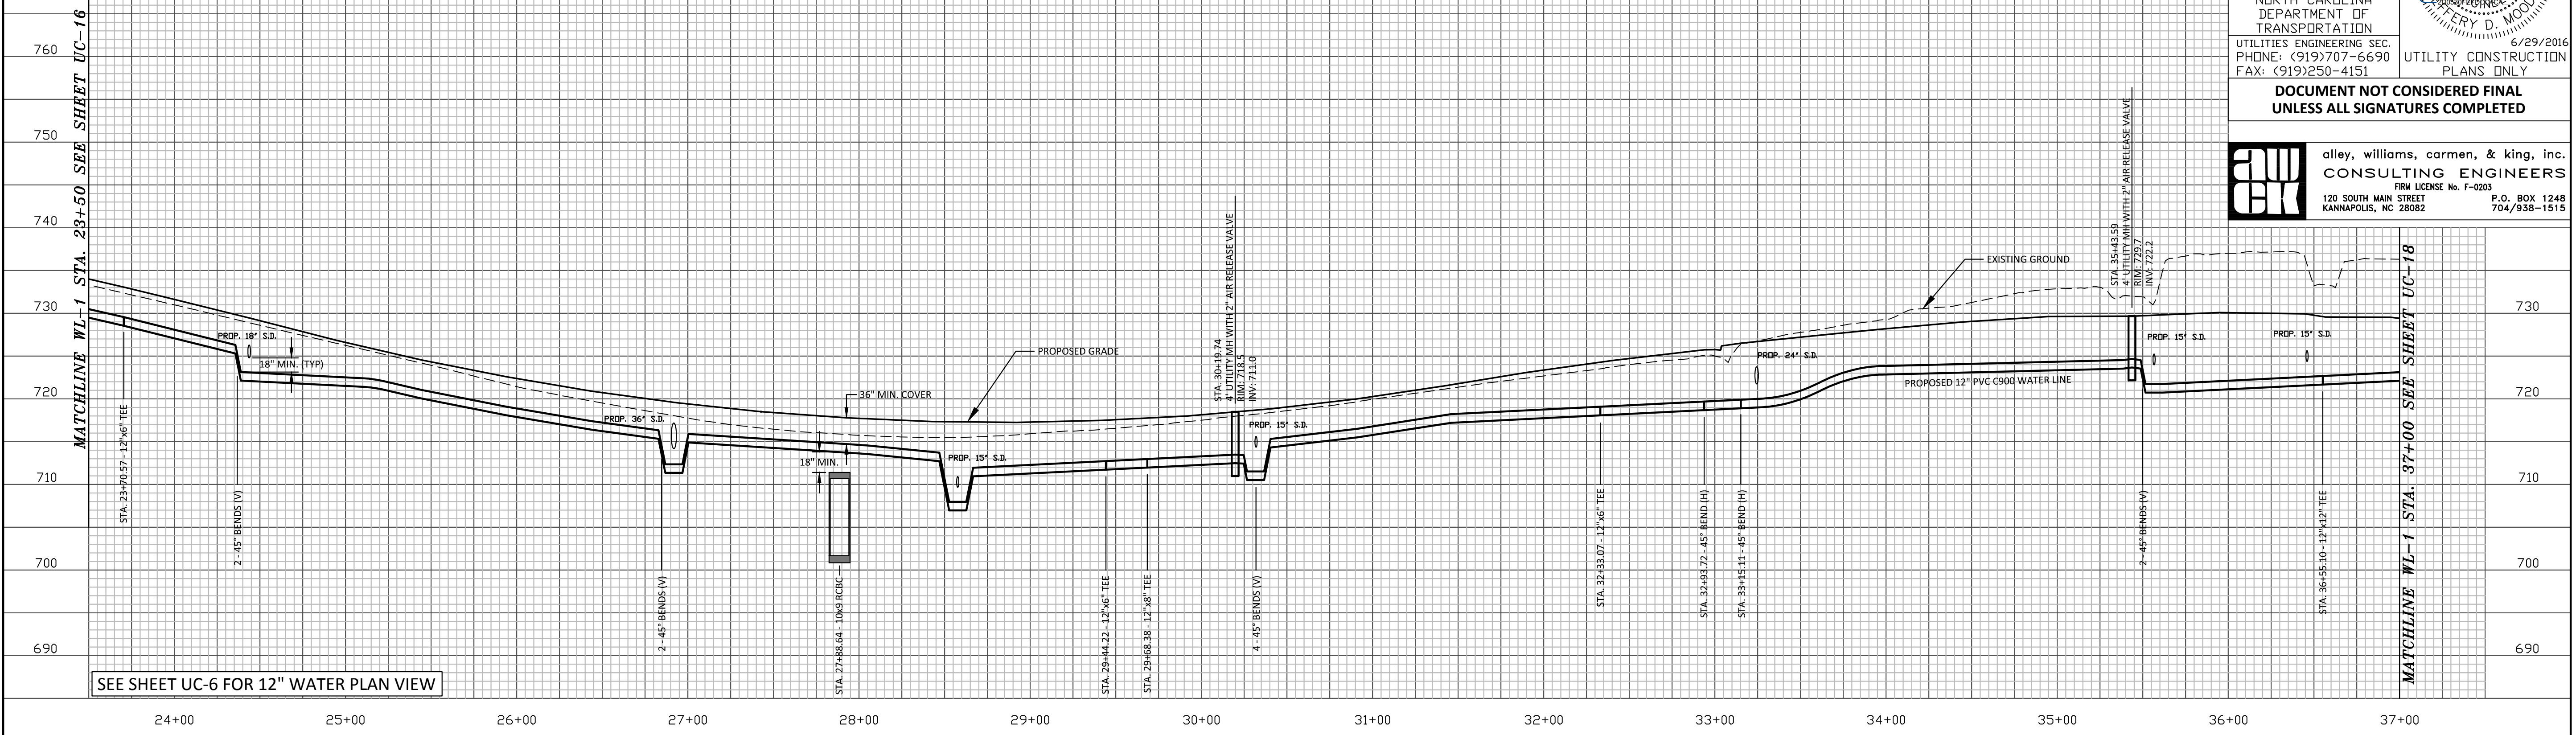


SEE SHEET UC-6 FOR 12" WATER PLAN VIEW

SEE SHEET UC-6 FOR 12" WATER PLAN VIEW


SEE SHEET UC-6 FOR 6" WATER PLAN VIEW

SEE SHEET UC-6 FOR 6" WATER PLAN VIEW

WATER LINE PROFILE
 6" WL-3
 WL-3 STA. 0+00 to 1+05

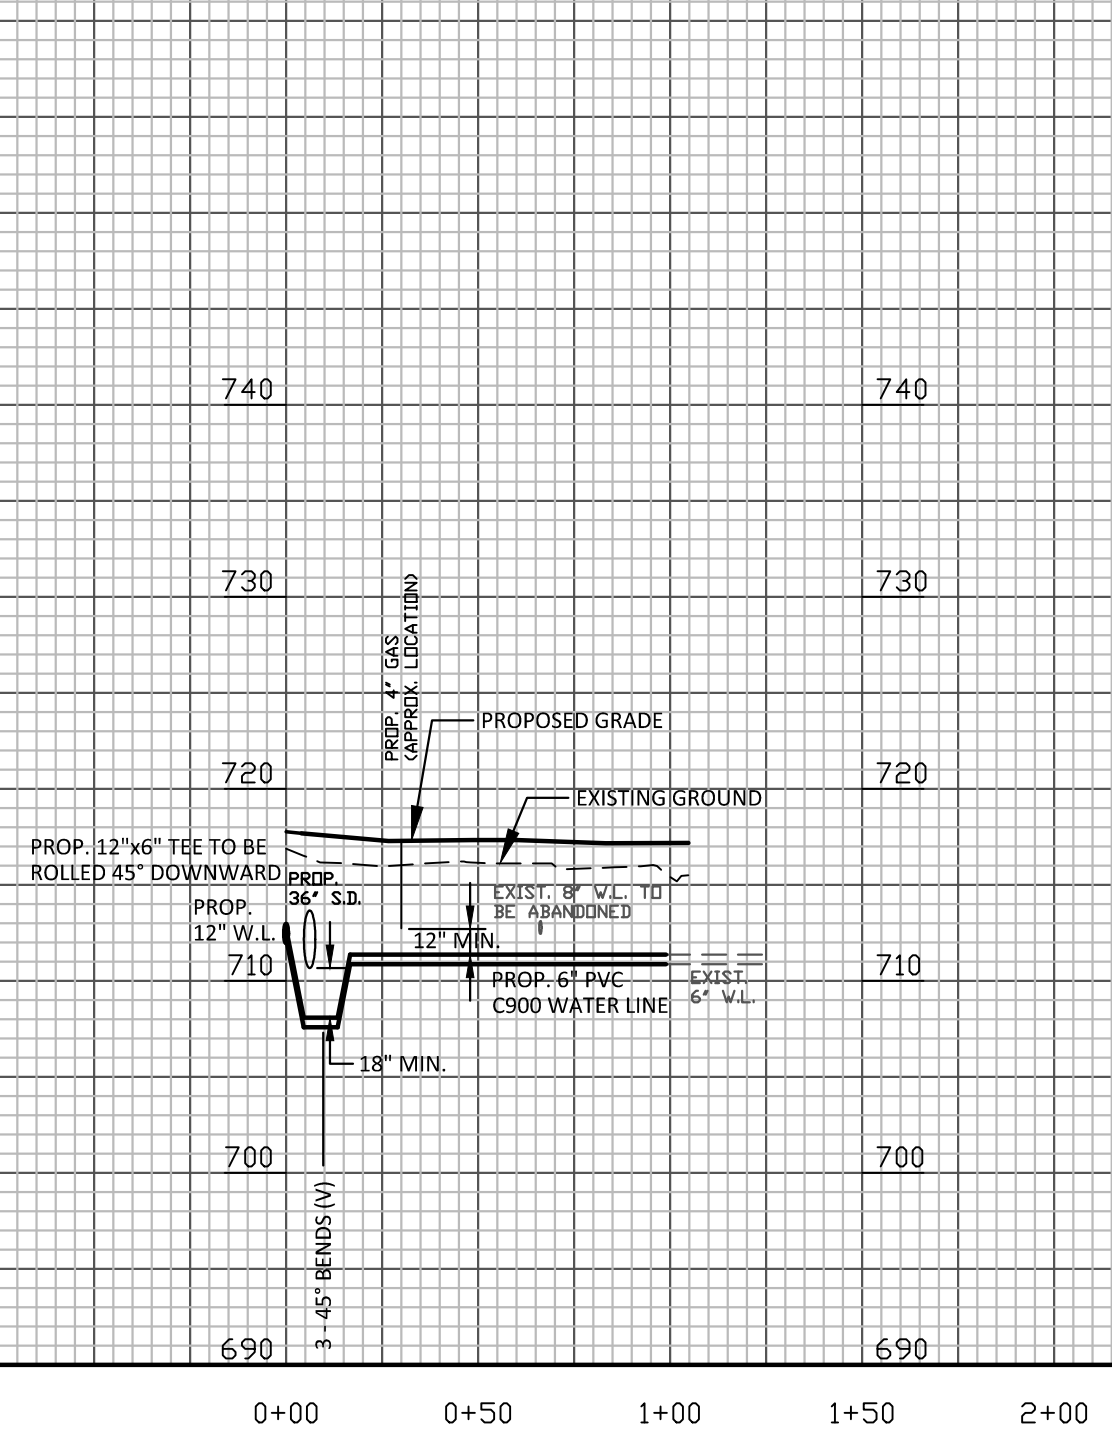

WATER LINE PROFILE
 6" WL-4
 WL-4 STA. 0+00 to 0+78

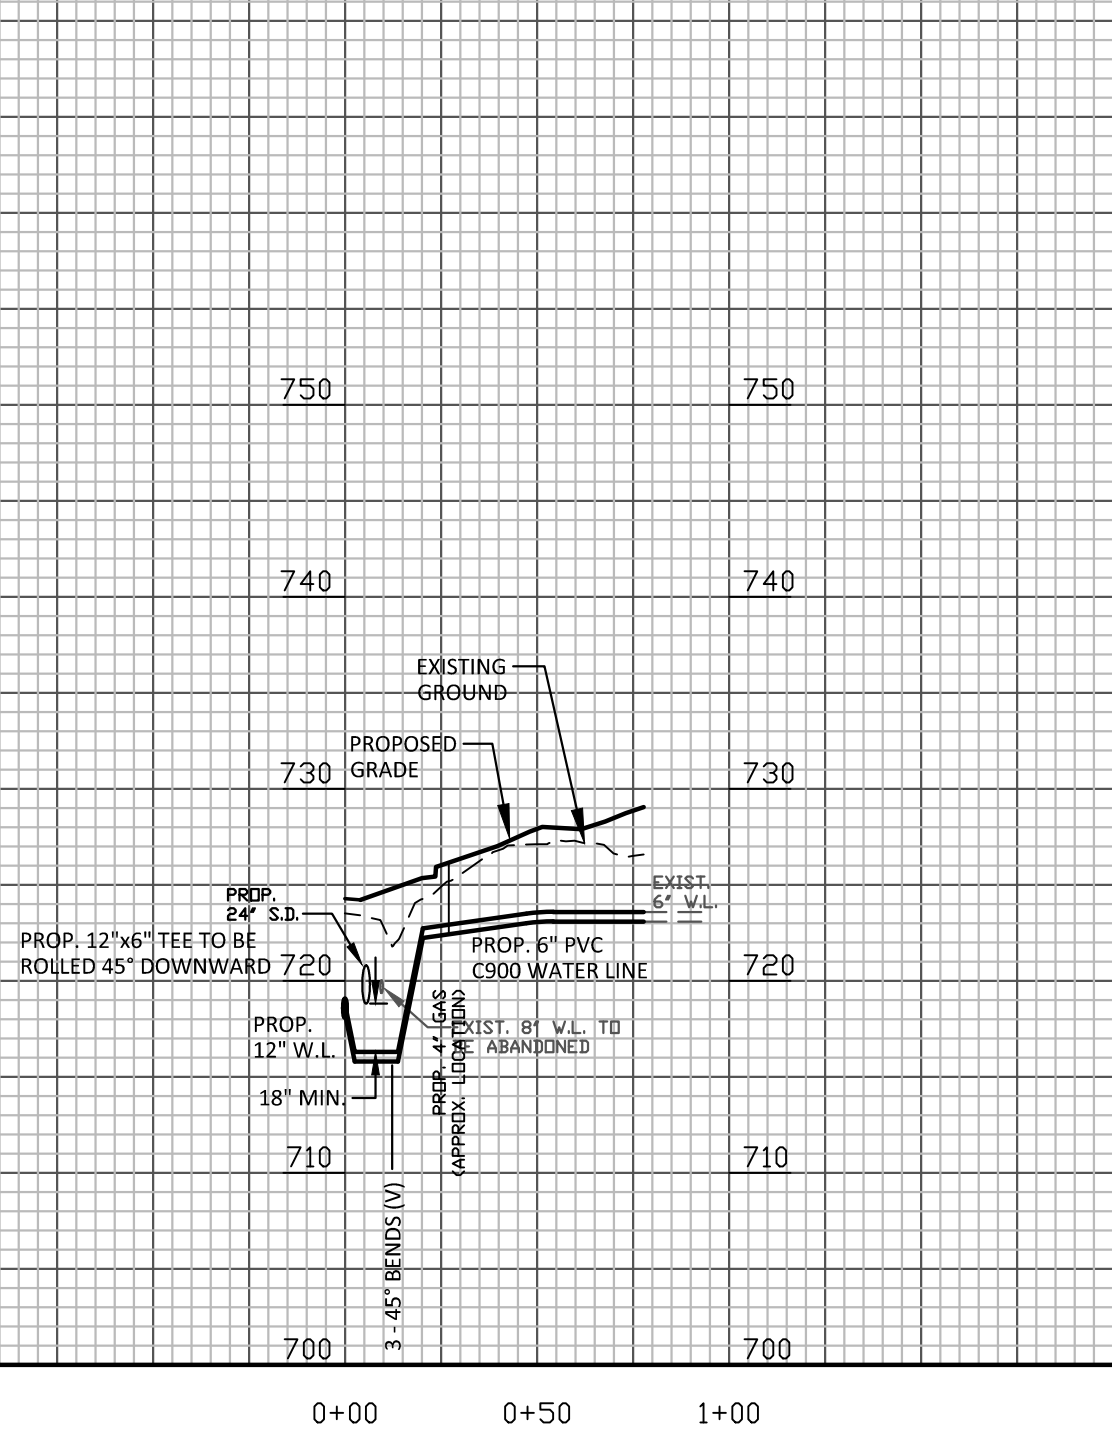

WATER LINE PROFILE
 12" WL-5
 WL-5 STA. 0+00 to 1+70

