



DESIGNED BY: JDM
 DRAWN BY: RCC
 CHECKED BY:
 APPROVED BY:
 REVISED:
 NORTH CAROLINA DEPARTMENT OF TRANSPORTATION
 UTILITIES ENGINEERING SEC. PHONE: (919)707-6690 FAX: (919)250-4151
 UTILITY CONSTRUCTION PLANS ONLY
 6/29/2016

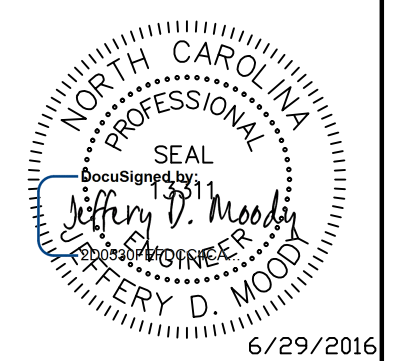

DOCUMENT NOT CONSIDERED FINAL UNLESS ALL SIGNATURES COMPLETED


awc alley, williams, carmen, & king, inc.
 CONSULTING ENGINEERS
 FIRM LICENSE No. F-2003
 120 SOUTH MAIN STREET KANNAPOUS, NC 28082 P.O. BOX 1248 704/938-1515

SANITARY SEWER PROFILE
8" SEWER LINE A2 - MH A9 to MH A10
 STA. 6+36.98 to 8+43.37

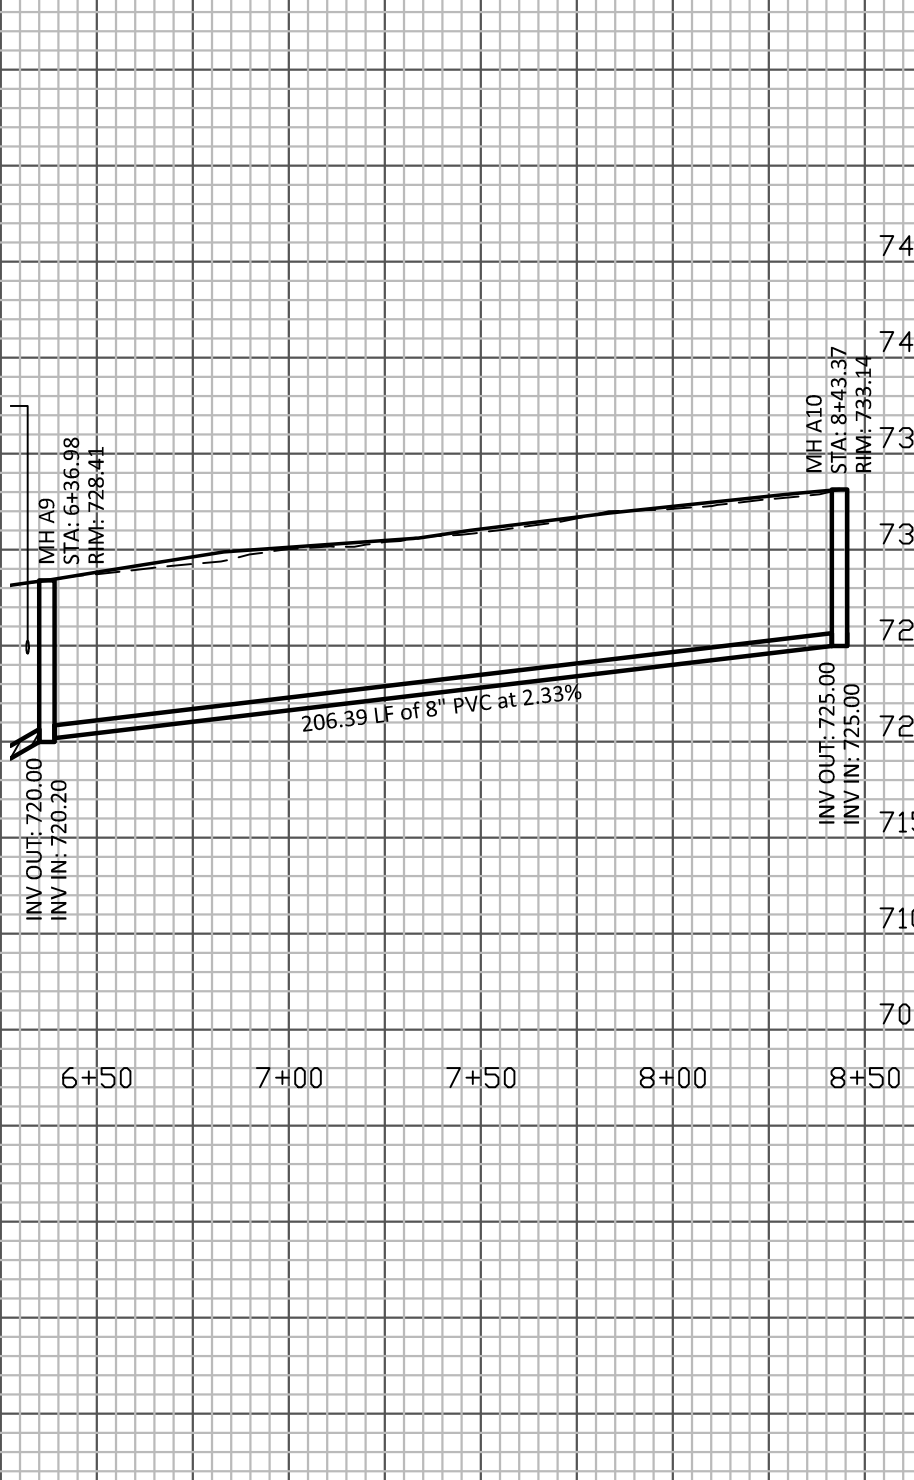


SEE SHEET UC-11 FOR 8" SEWER PLAN VIEW

SANITARY SEWER PROFILE
8" SEWER LINE C1 - MH C1 to MH C4
 STA. 0+00 to 3+26.75

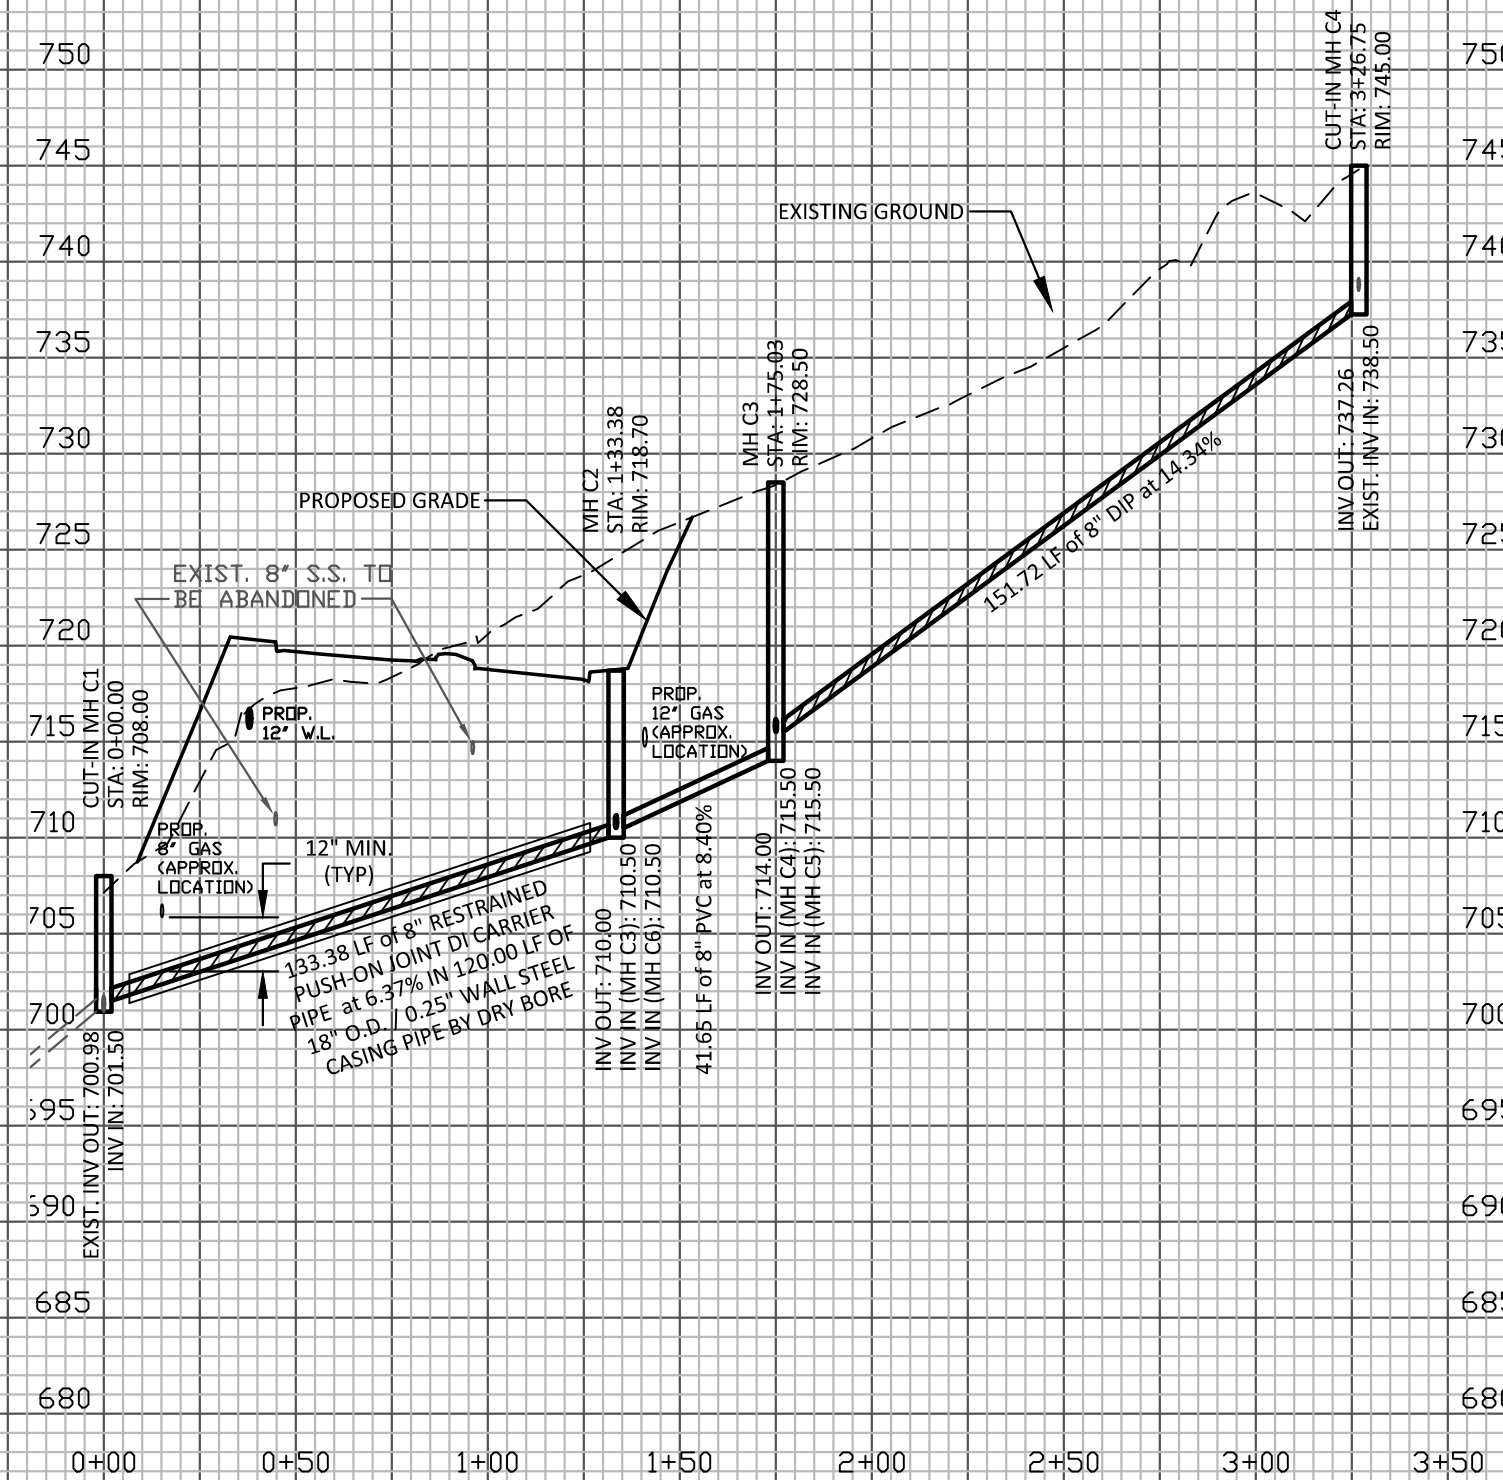


SEE SHEET UC-11 FOR 8" SEWER PLAN VIEW

SANITARY SEWER PROFILE
8" SEWER LINE C4 - MH C7 to MH C14
 STA. 0+00 to 3+34.14

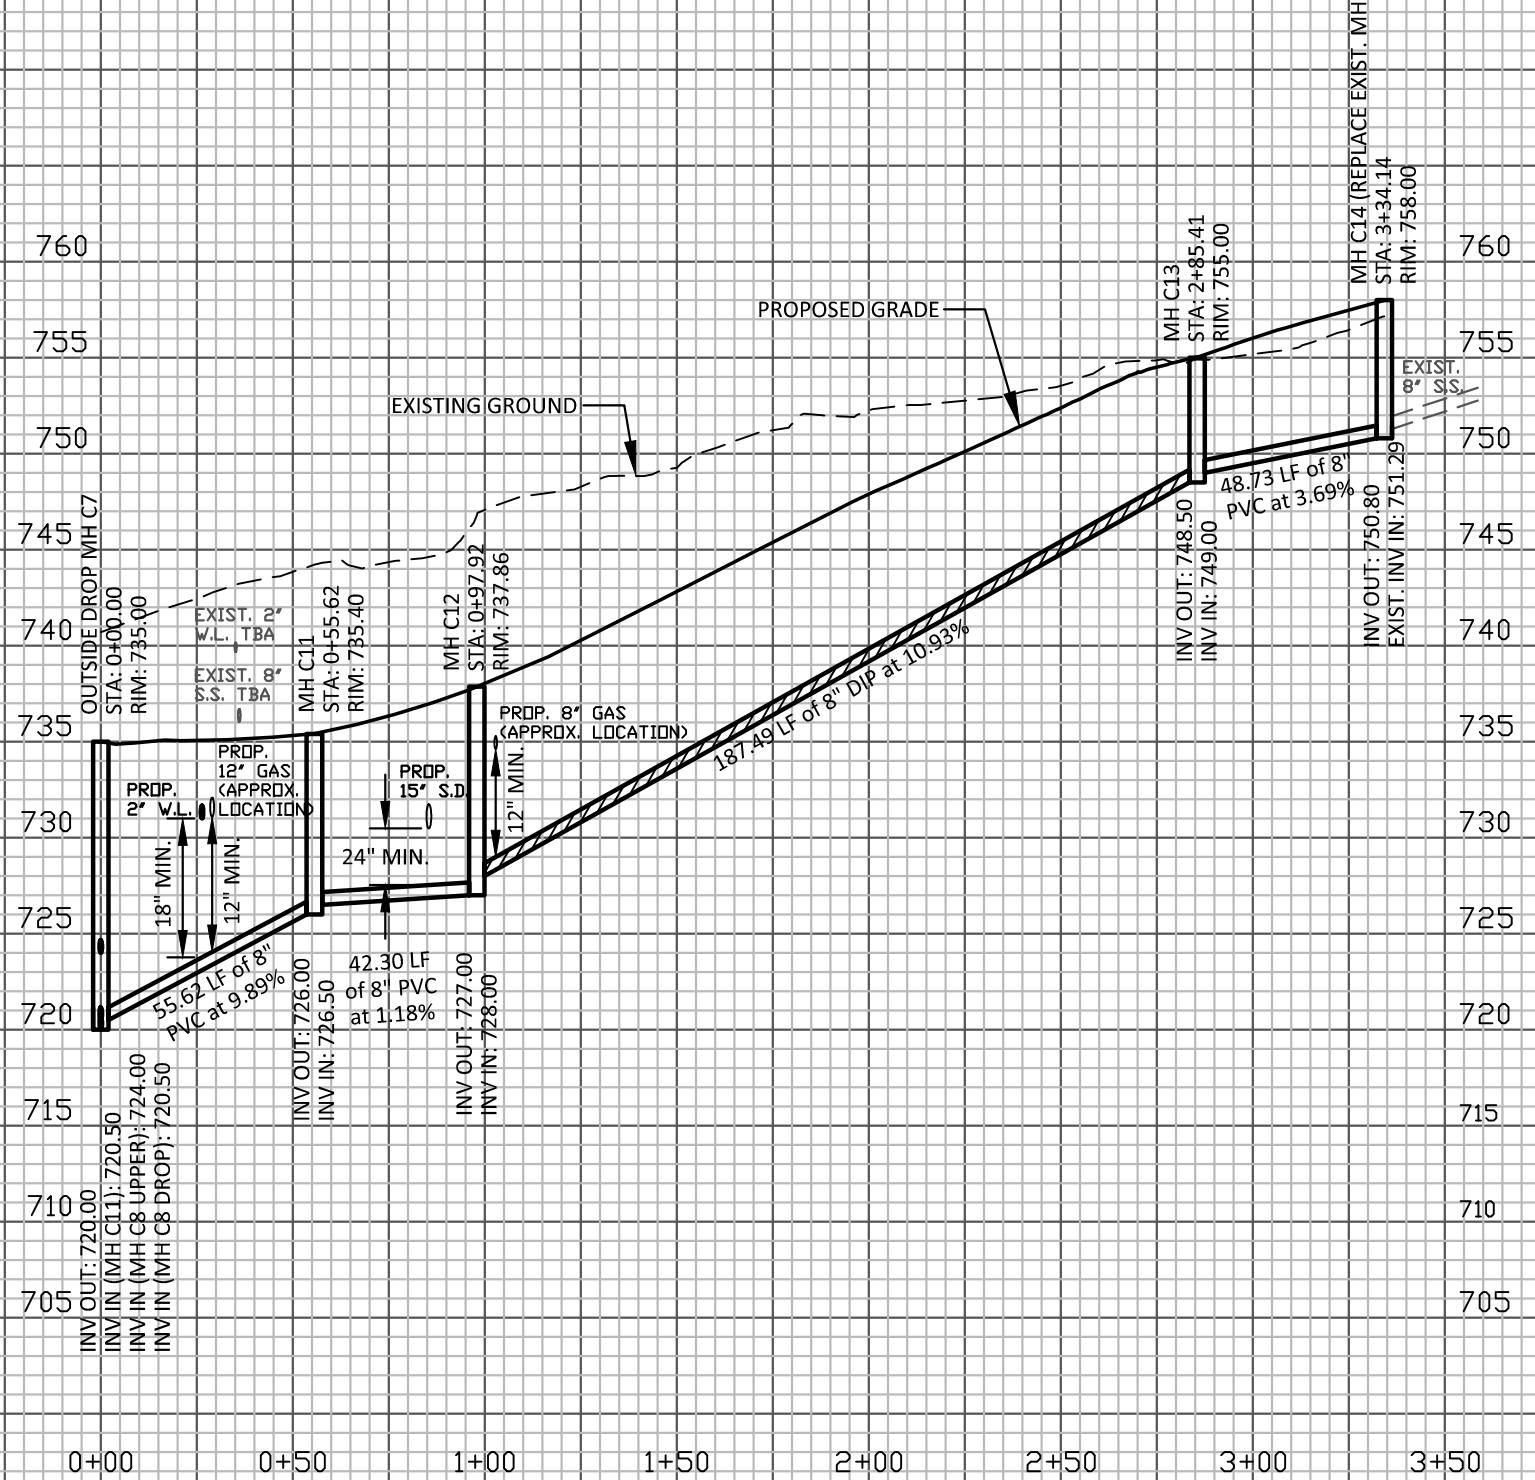


SEE SHEET UC-11 FOR 8" SEWER PLAN VIEW

SANITARY SEWER PROFILE
8" SEWER LINE C3 - MH C2 to MH C10
 STA. 0+00 to 9+76.96

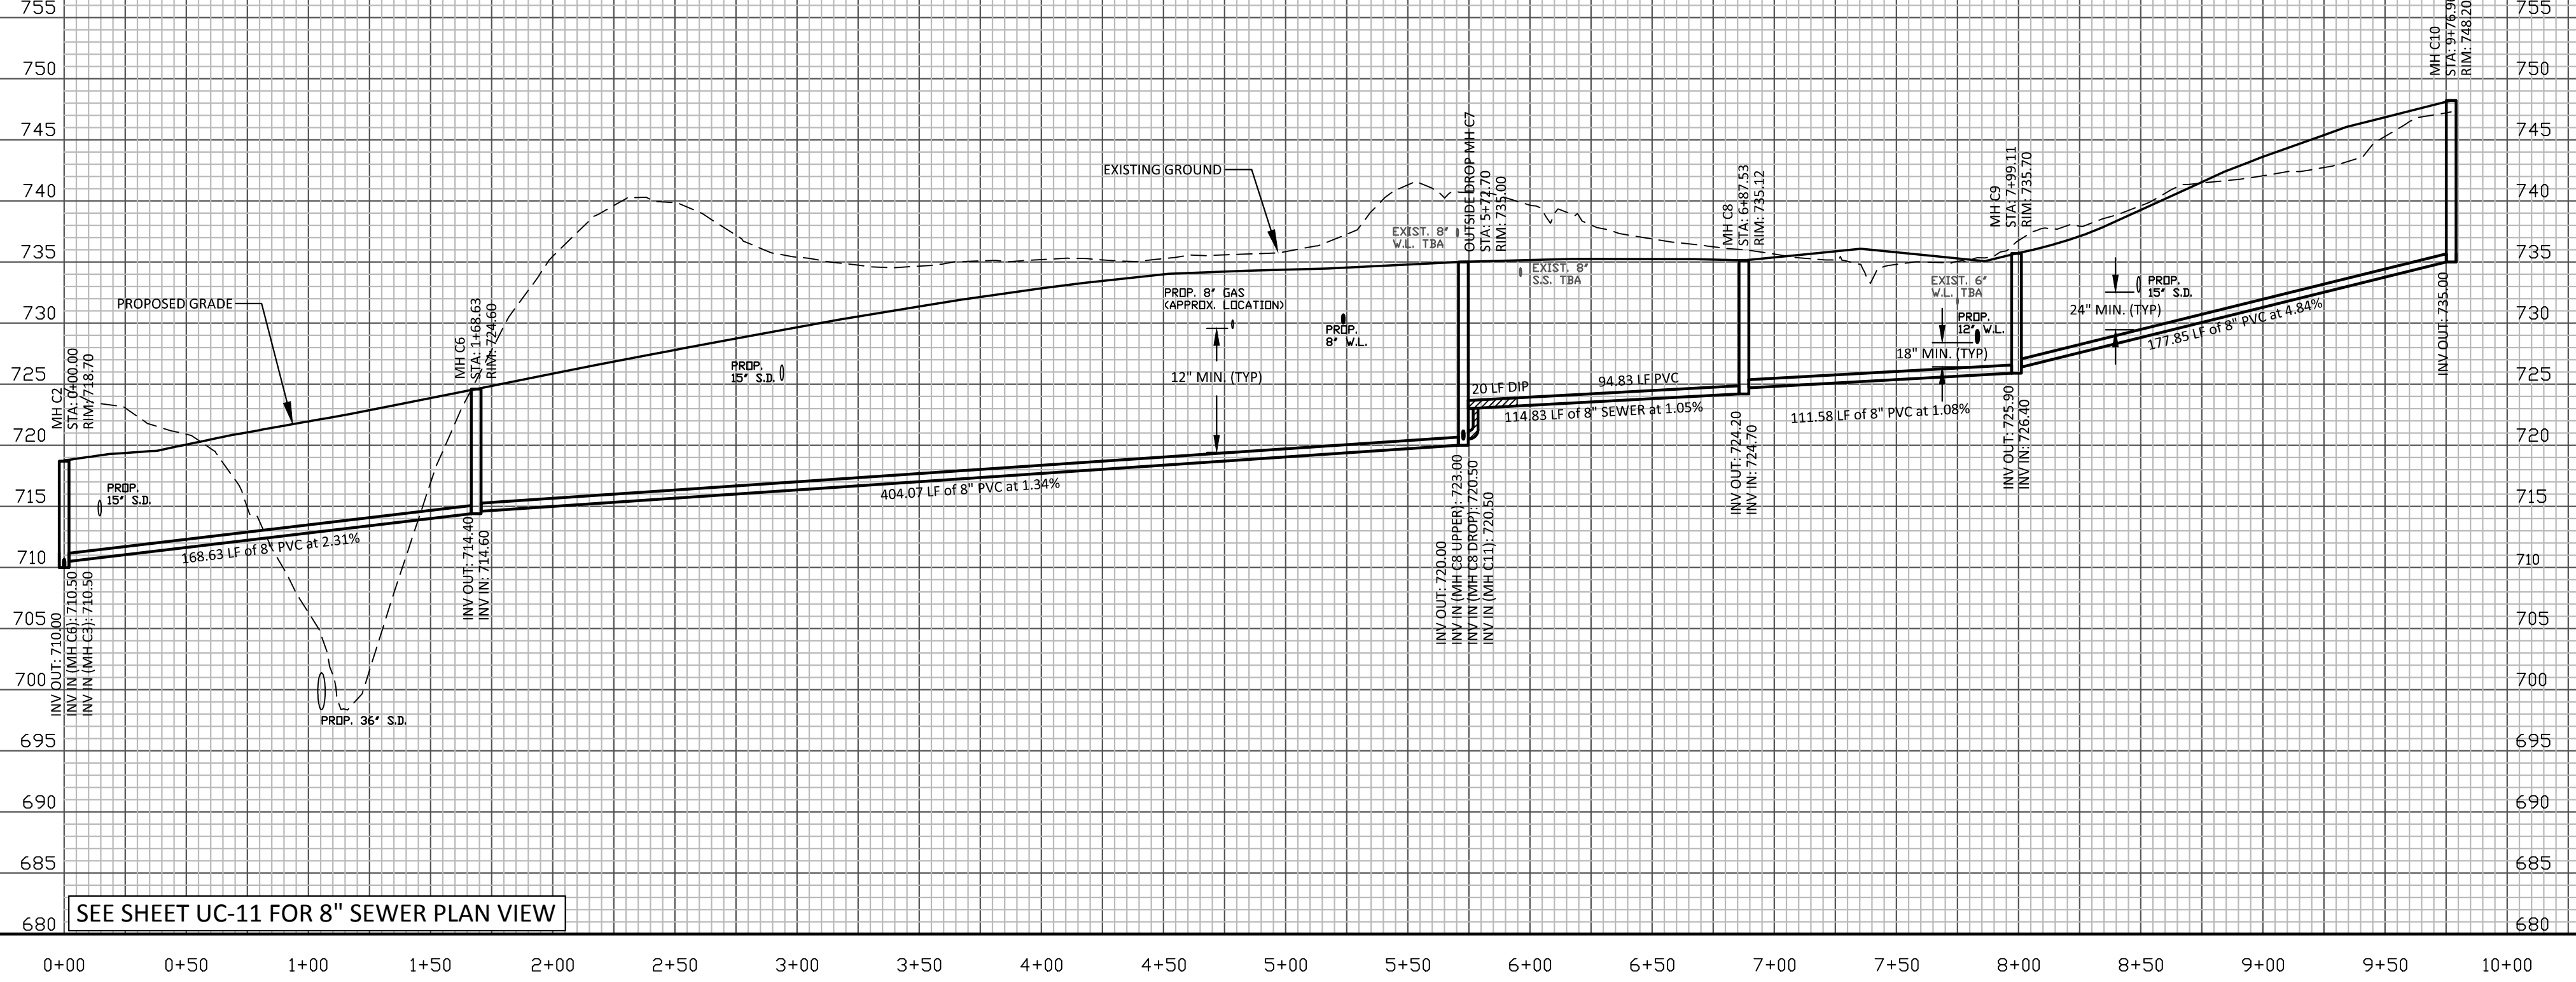

SEE SHEET UC-11 FOR 8" SEWER PLAN VIEW

SANITARY SEWER PROFILE
8" SEWER LINE C2 - MH C3 to MH C5
 STA. 0+00 to 0+32.53

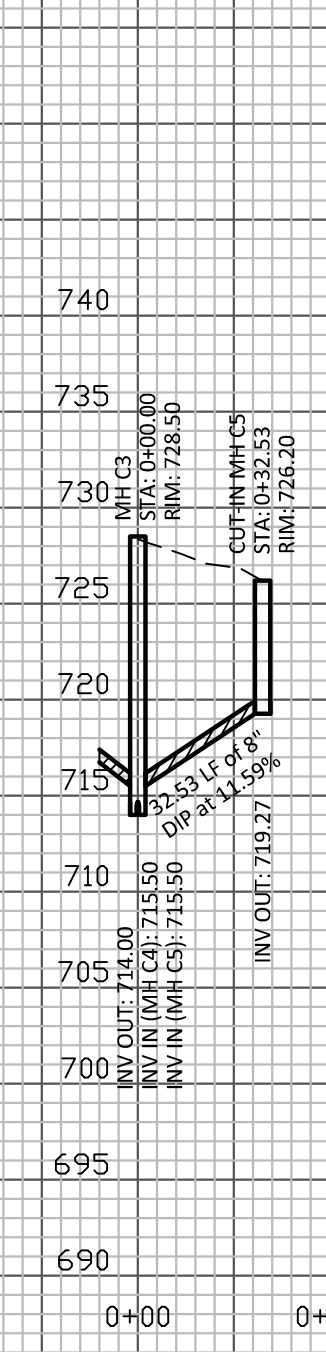

SEE SHEET UC-11 FOR 8" SEWER PLAN VIEW