

GEOTECHNICAL ENGINEER



DocuSigned by:
Michael H. Stephens
C44788290234 ACC
SIGNATURE

ENGINEER

8/1/2016
DATE

SIGNATURE DATE

**DOCUMENT NOT CONSIDERED FINAL
UNLESS ALL SIGNATURES COMPLETED**

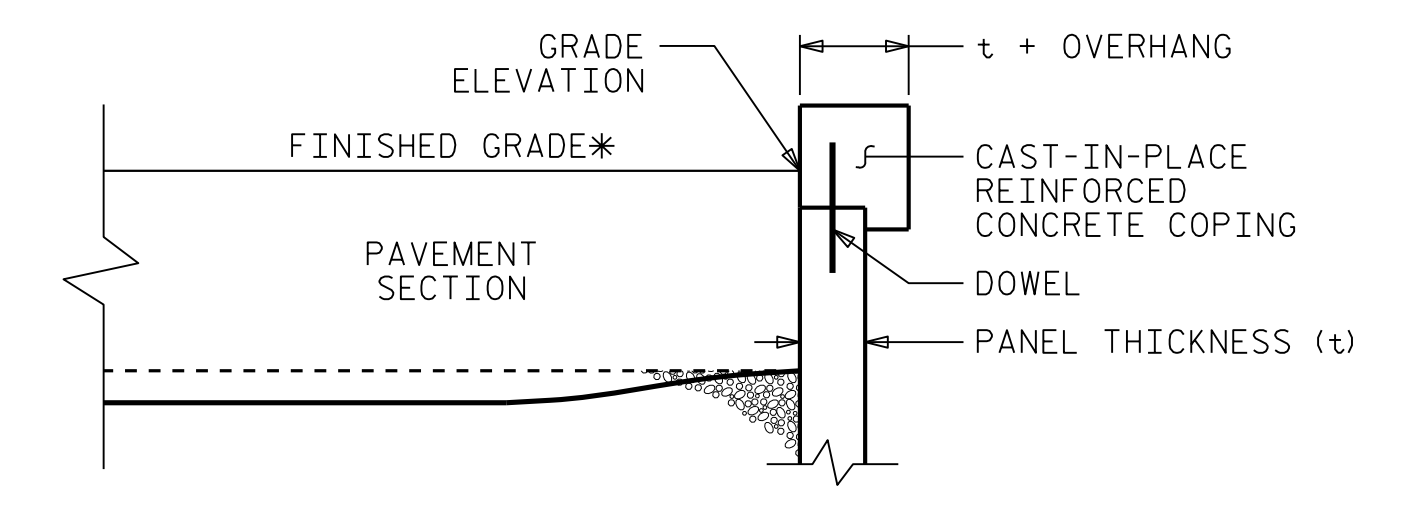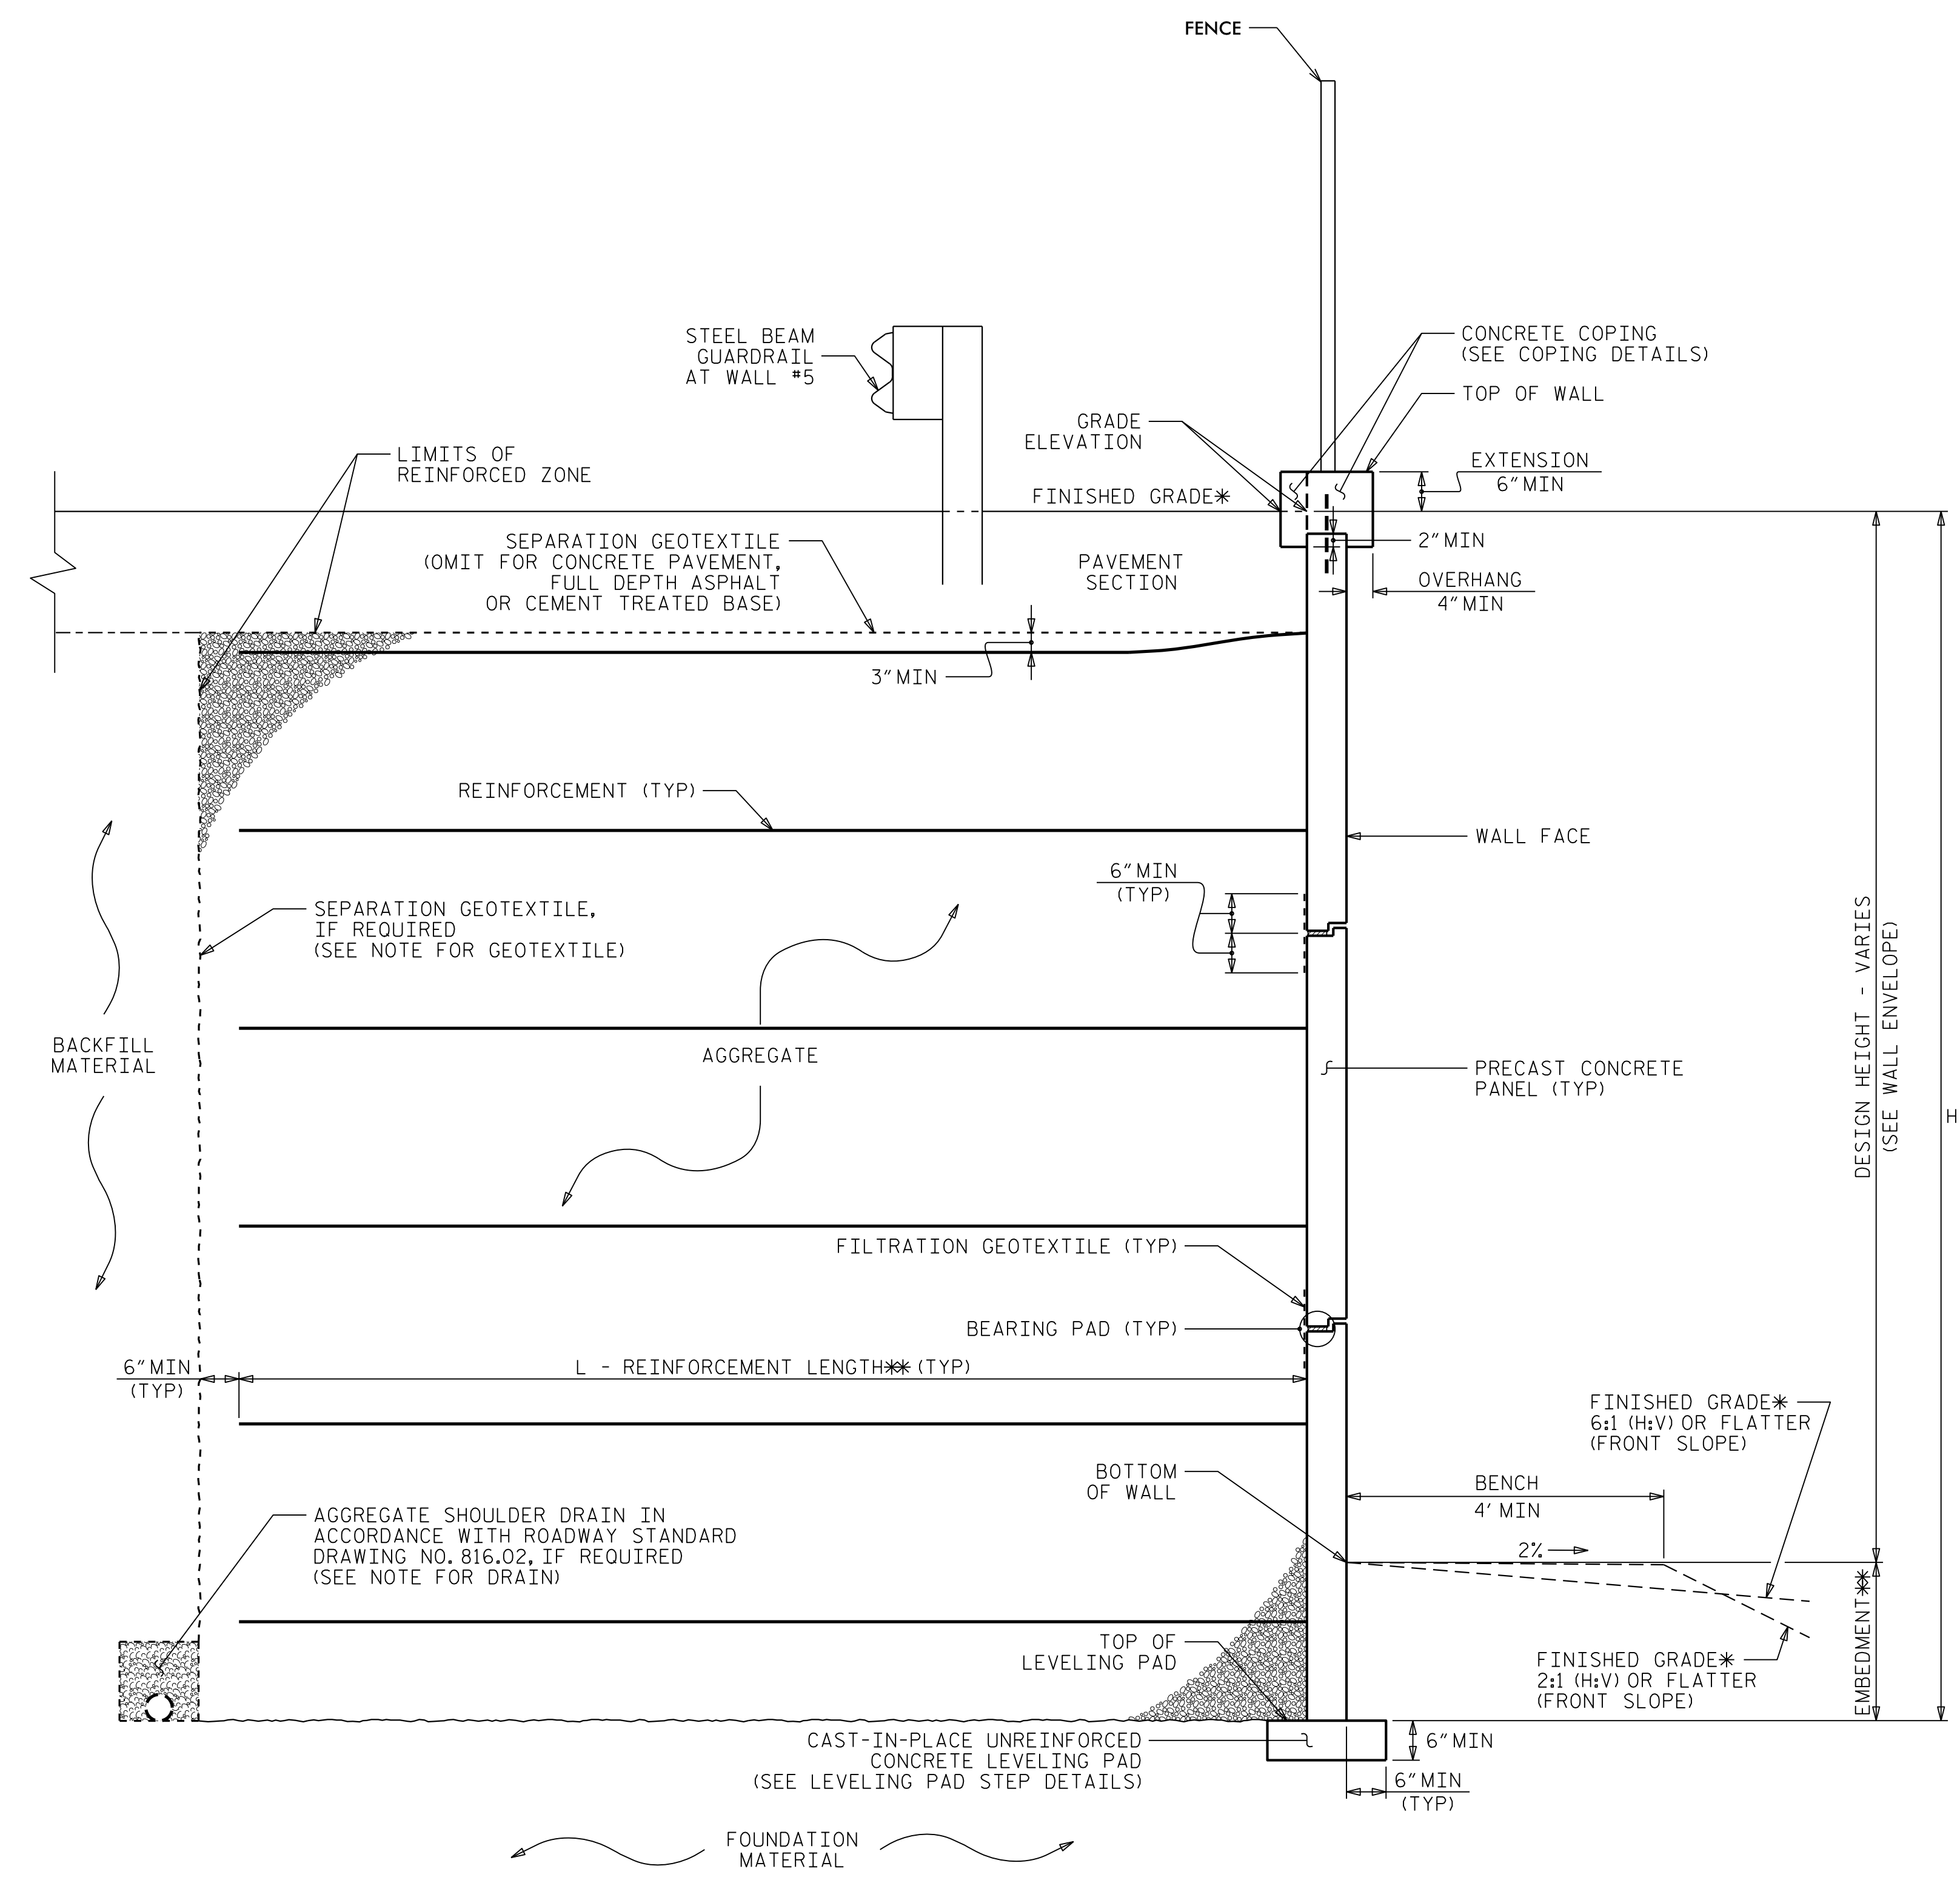

COPING DETAILS

*SEE ROADWAY PLANS FOR FINISHED GRADE DETAILS.

MSE WALL WITH PRECAST PANELS - TYPICAL SECTION

*SEE ROADWAY PLANS FOR FINISHED GRADE DETAILS.
**SEE MSE RETAINING WALLS PROVISION AND IF APPLICABLE, MSE WALL NOTES FOR EMBEDMENT AND REINFORCEMENT LENGTH REQUIREMENTS.

PROJECT NO.: 39010.1.R2 (U-3440)
CABARRUS COUNTY
 STATION: RWALL2: 138+50 -L- TO 137+00 -L-
 SHEET 4 OF 9 RWALL5: 133+40 -L- TO 132+90 -L-

PREPARED BY: MHS DATE: 7/25/2016
 REVIEWED BY: SCC DATE: 7/25/2016

**NORTH CAROLINA
DEPARTMENT OF TRANSPORTATION
DIVISION OF HIGHWAYS**

**GEOTECHNICAL
ENGINEERING UNIT**

REVISIONS						SHEET NO. W4
NO.	BY	DATE	NO.	BY	DATE	
1			3			
2			4			