



STATE	PROJECT NO.	SHEET NO.	TOTAL SHEETS
N.C.		2	
WBS NO.	44797.3J		

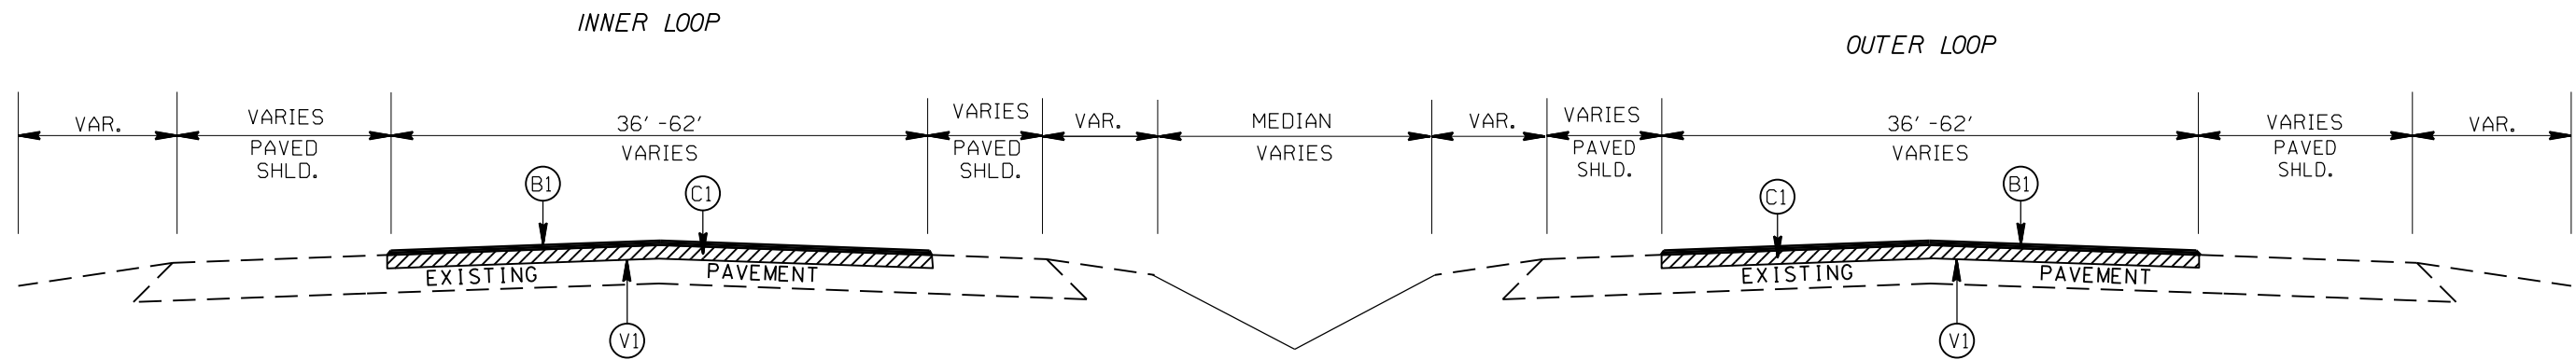


TYPICAL SECTION NO.1

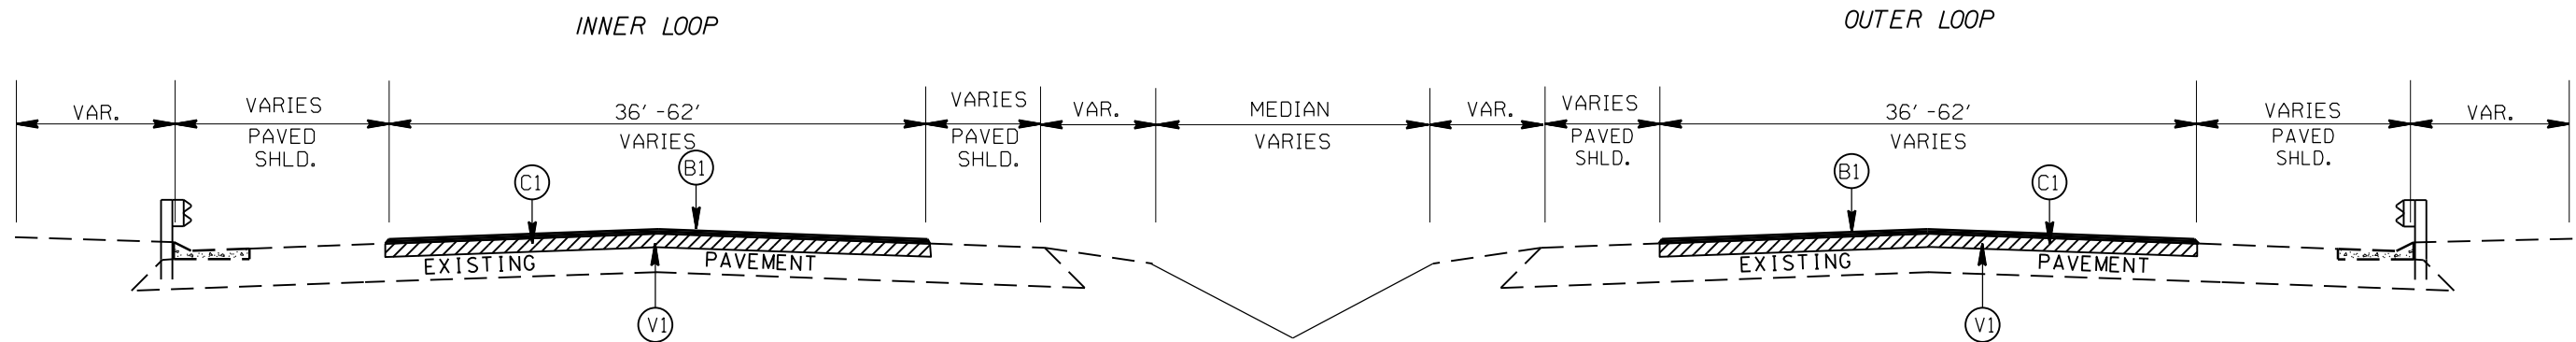

TYPICAL SECTION NO.2

PAVEMENT SCHEDULE	
B1	PROP. APPROX. 5/8" ULTRATHIN HOT MIX ASPHALT COURSE, AT AN AVERAGE RATE OF 70 LBS. PER SQ. YD.
C1	PROP. APPROX. 3" ASPHALT CONCRETE SURFACE COURSE, TYPE S9.5D, AT AN AVERAGE RATE OF 168 LBS. PER SQ. YD. IN EACH OF TWO LAYERS
V1	MILLING 3" DEPTH

I-5960 Interstate 485 Pavement Rehabilitation

SCALE	-NA-		REVISIONS
DATE	6/16		
DWG. BY	TJP		
DESIGN BY	TJP		
APPROVED	WAT		