
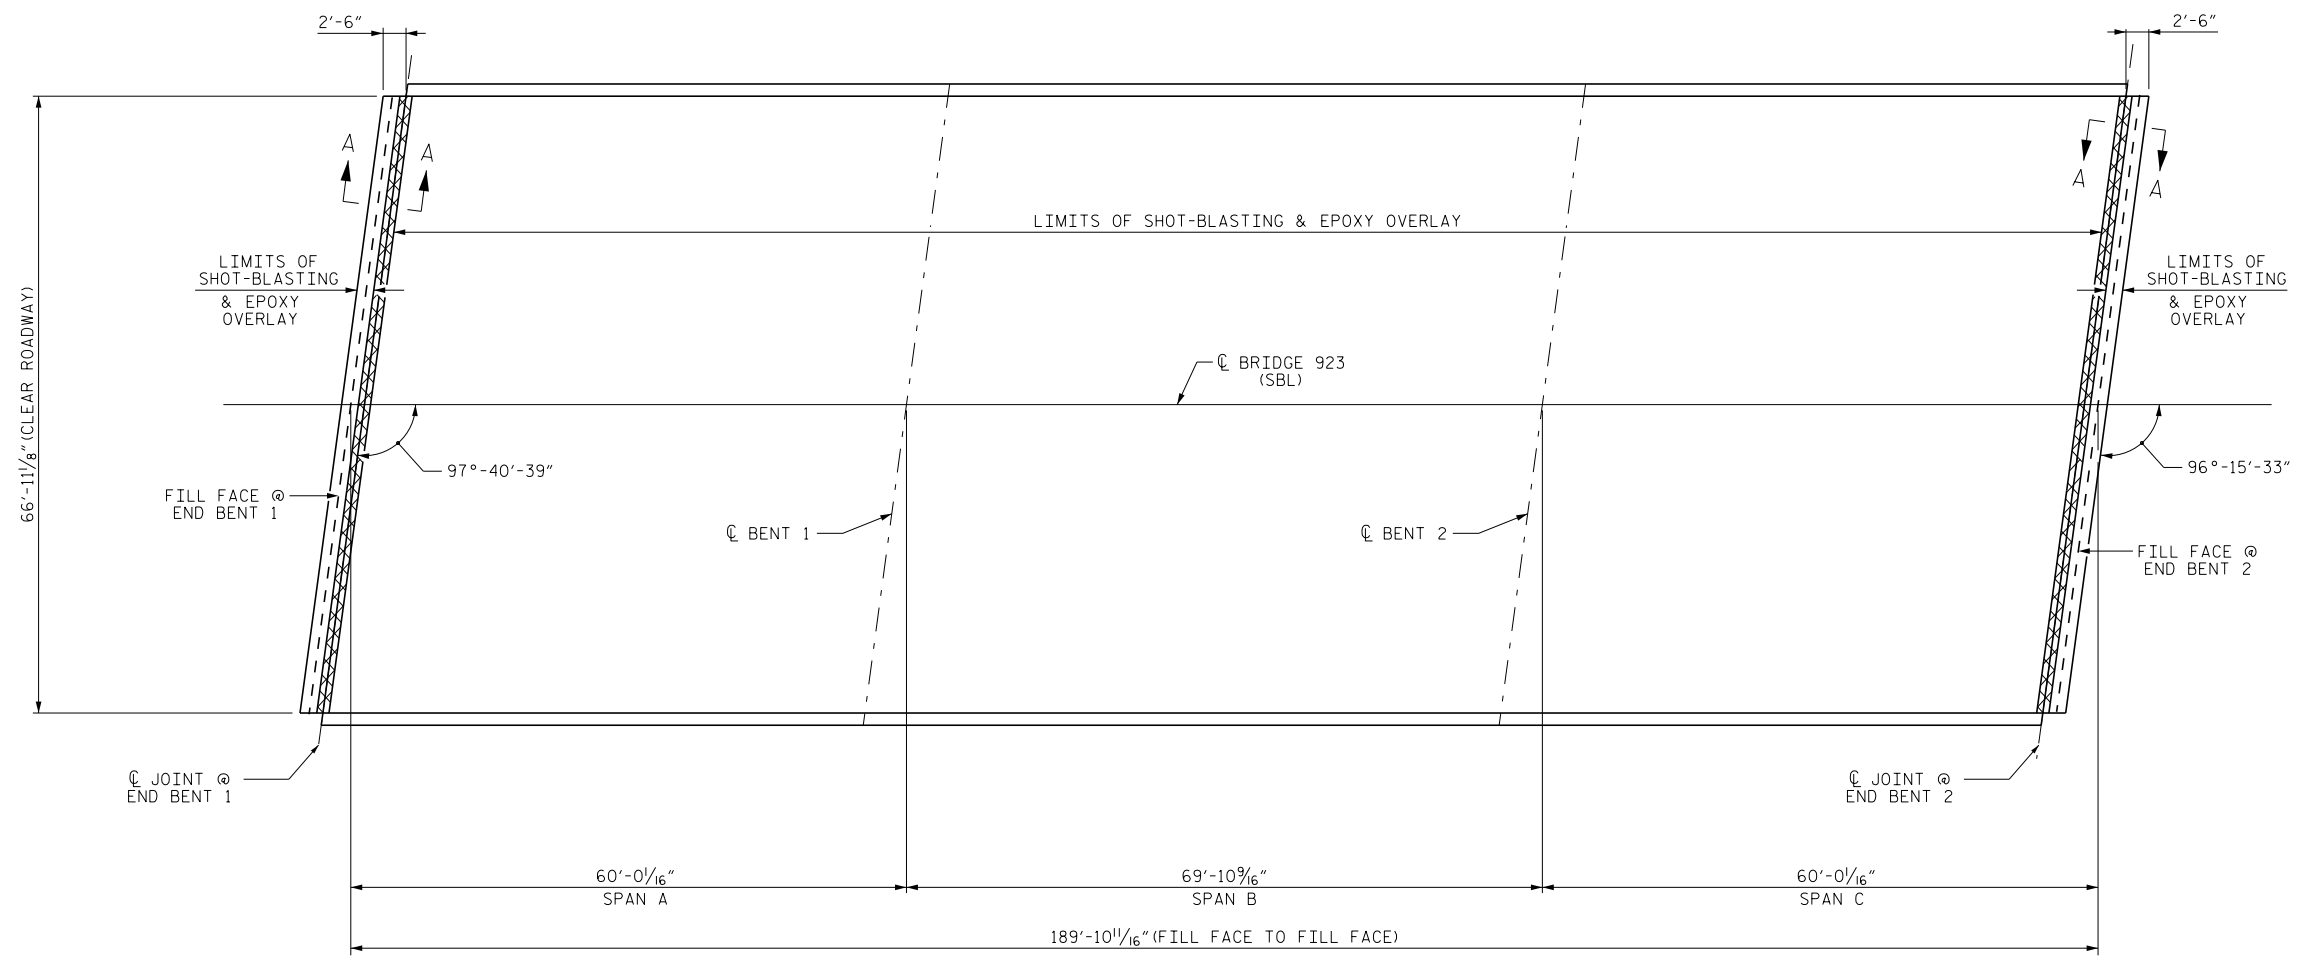


SUMMARY OF QUANTITIES

	ESTIMATE	ACTUAL
CONCRETE DECK REPAIR FOR EPOXY OVERLAY	* 5 SQ. FT.	
EPOXY OVERLAY SYSTEM	12,717 SQ. FT.	
BRIDGE JOINT DEMOLITION	180 SQ. FT.	

NOTE:
 * CONCRETE DECK REPAIR FOR EPOXY OVERLAY IS NOT ANTICIPATED. TOKEN PAY ITEMS ARE INDICATED FOR PRICING PURPOSE IN CASE UNANTICIPATED REPAIR AREAS ARE ENCOUNTERED.

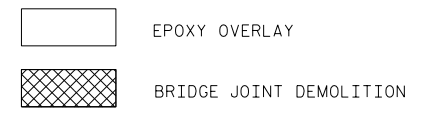

PLAN
 (FOR SECTION B-B, SEE "JOINT DETAILS" SHEET S-11)

PROJECT NO. I-5960
MECKLENBURG COUNTY
 BRIDGE NO. 923

SHEET 2 OF 2

DocuSigned by:
Farzin Asefina
 SEAL
 20103
 ENGINEER
 FARZIN ASEFINA
 7/28/2016

STATE OF NORTH CAROLINA
 DEPARTMENT OF TRANSPORTATION
 RALEIGH

SURFACE PREPARATION & EPOXY OVERLAY
 (SOUTHBOUND LANE)

DRAWN BY : M.K. BEARD DATE : 4/20/16
 CHECKED BY : W. C. SMITH DATE : 6/14/16

REVISIONS						SHEET NO.
NO.	BY:	DATE:	NO.	BY:	DATE:	S-10
1			3			TOTAL SHEETS
2			4			11

28-JUL-2016 16:10
 F:\15960\Structures\00N\402_007_15960.SMU.S10.SP.923.DGN
 fosefrio