
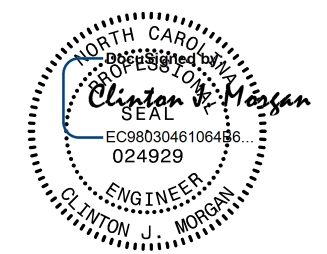
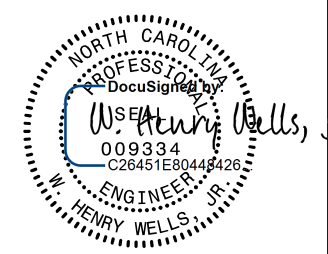


5/28/99

| | |
|---|---|
| PROJECT REFERENCE NO. 17BP.3.R.28 | SHEET NO. 8 |
| ROADWAY DESIGN ENGINEER | HYDRAULICS ENGINEER |
|  |  |
| 10/11/2016 | 10/11/2016 |


-R-

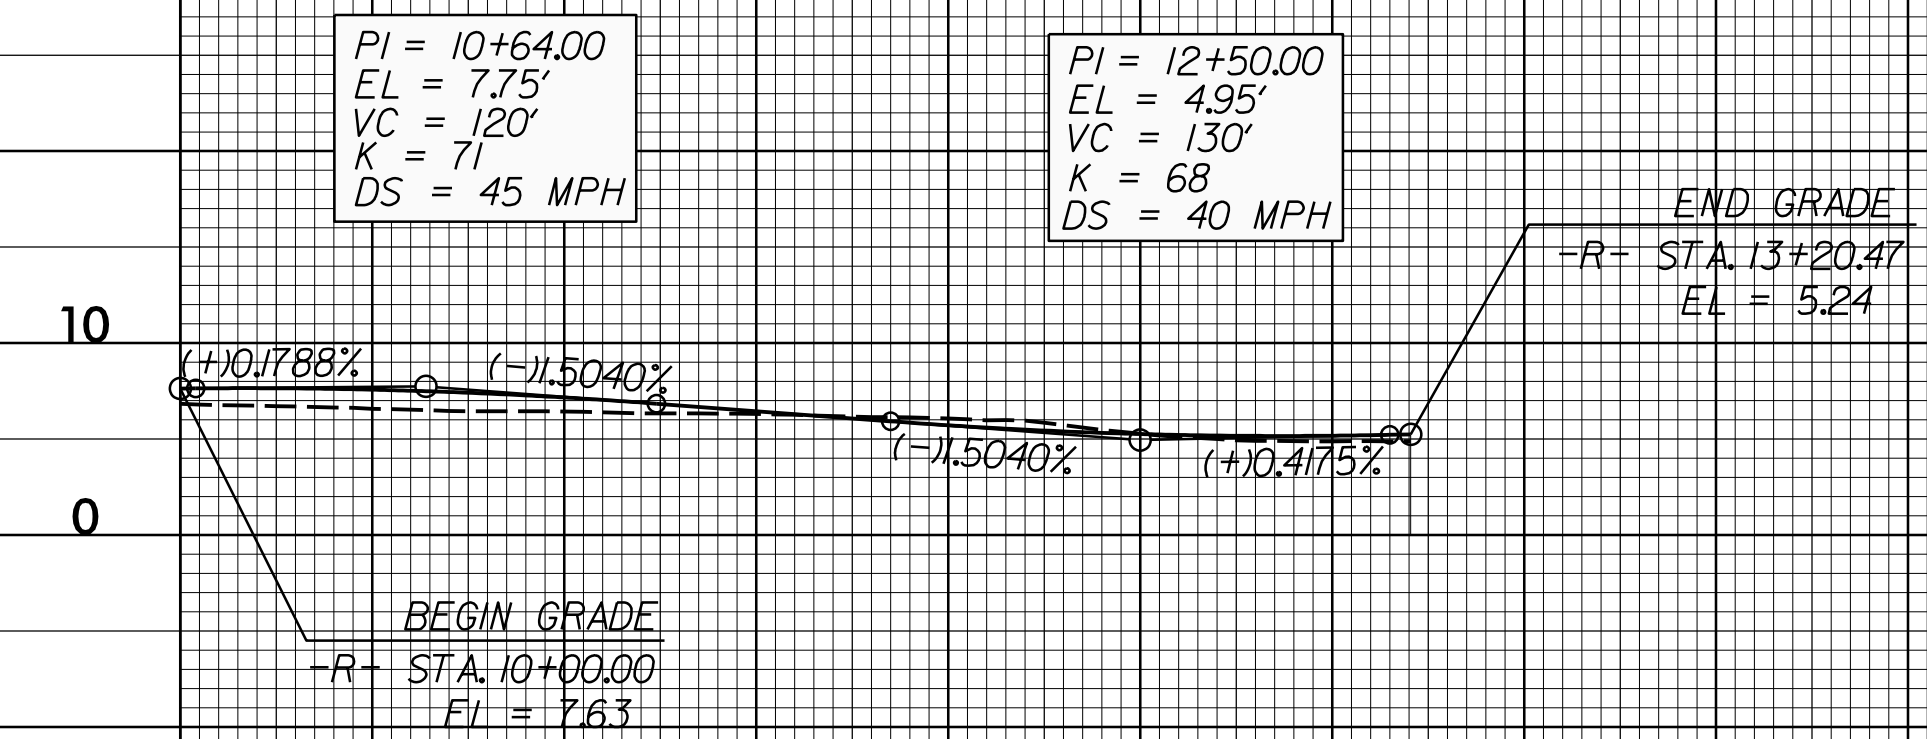

NOTE: SEE SHEET 4 FOR -R- PLAN VIEW

10 11 12 13

-DI-

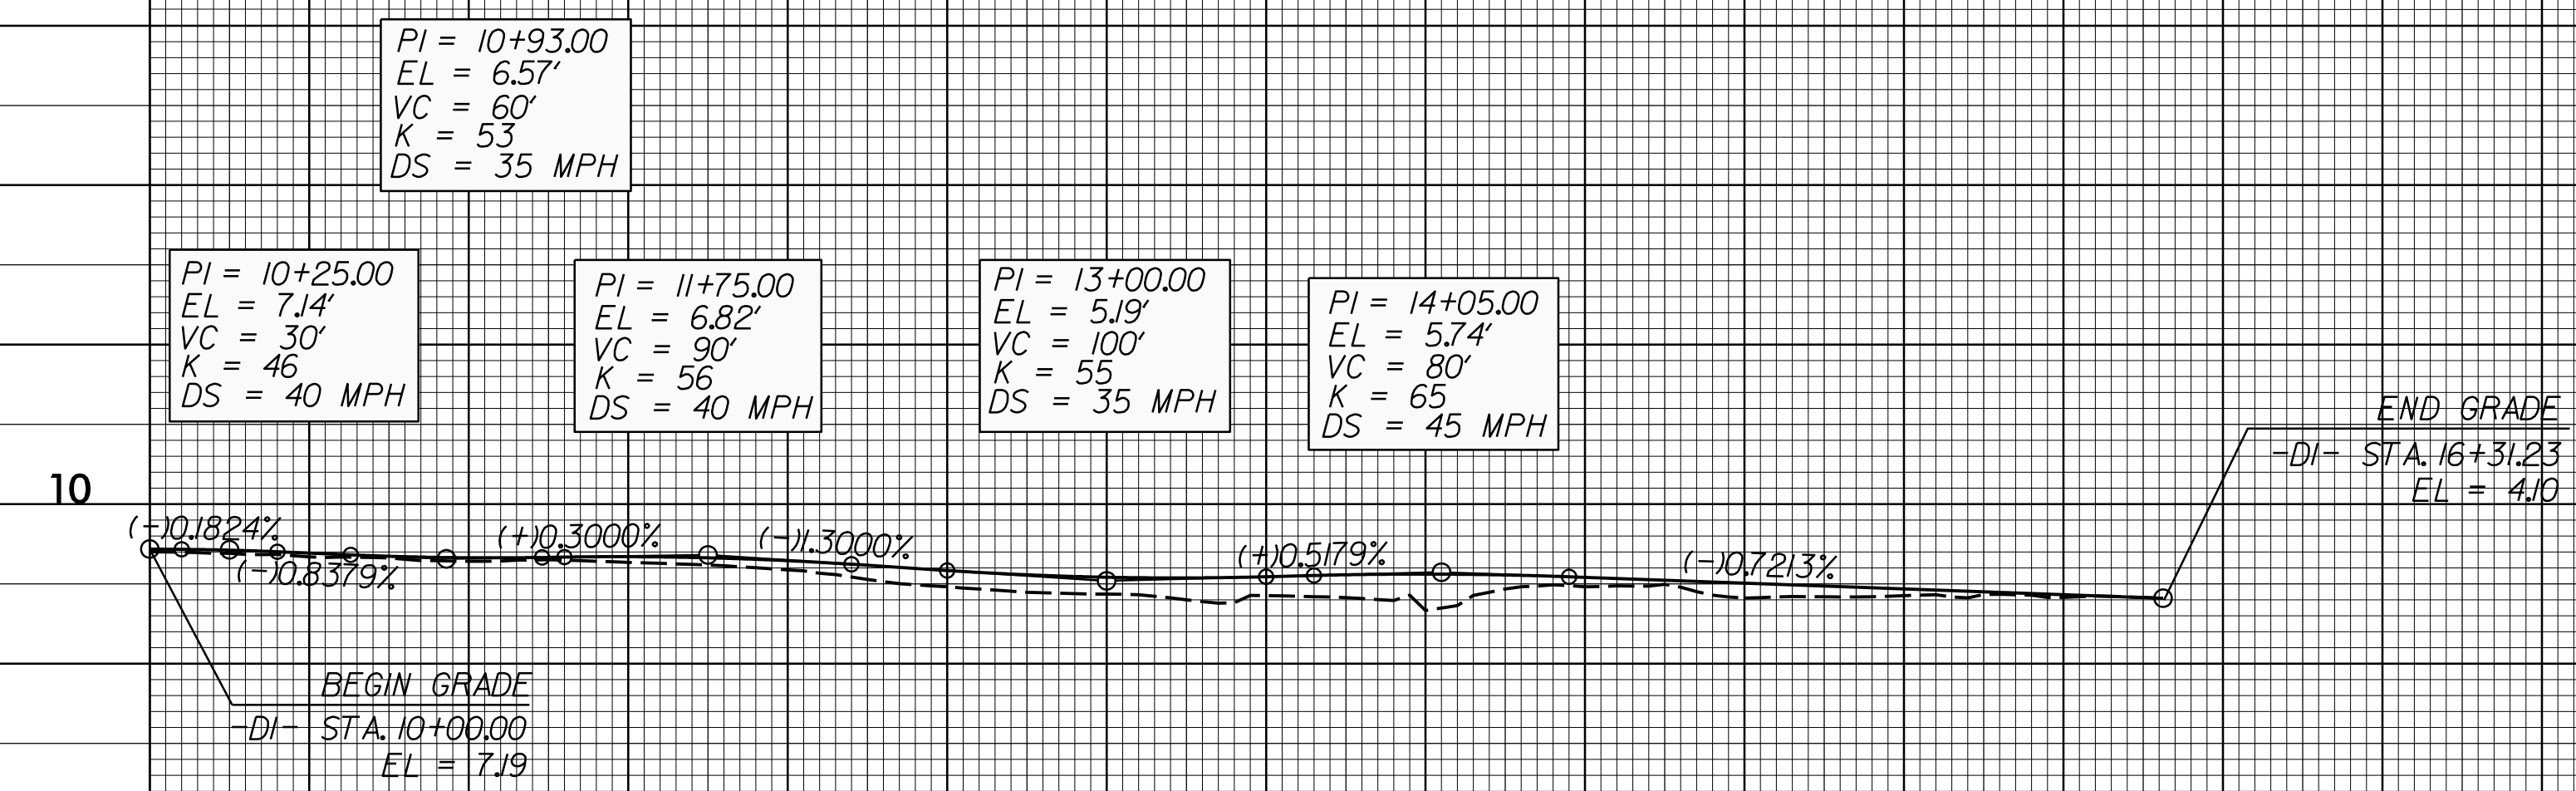

NOTE: SEE SHEET 6 FOR -DI- PLAN VIEW

10 11 12 13 14 15 16 17

14-SEP-2016 11:55 H:\Projects\17BP\17BP-Roadway\17BP-Roadway.dgn