
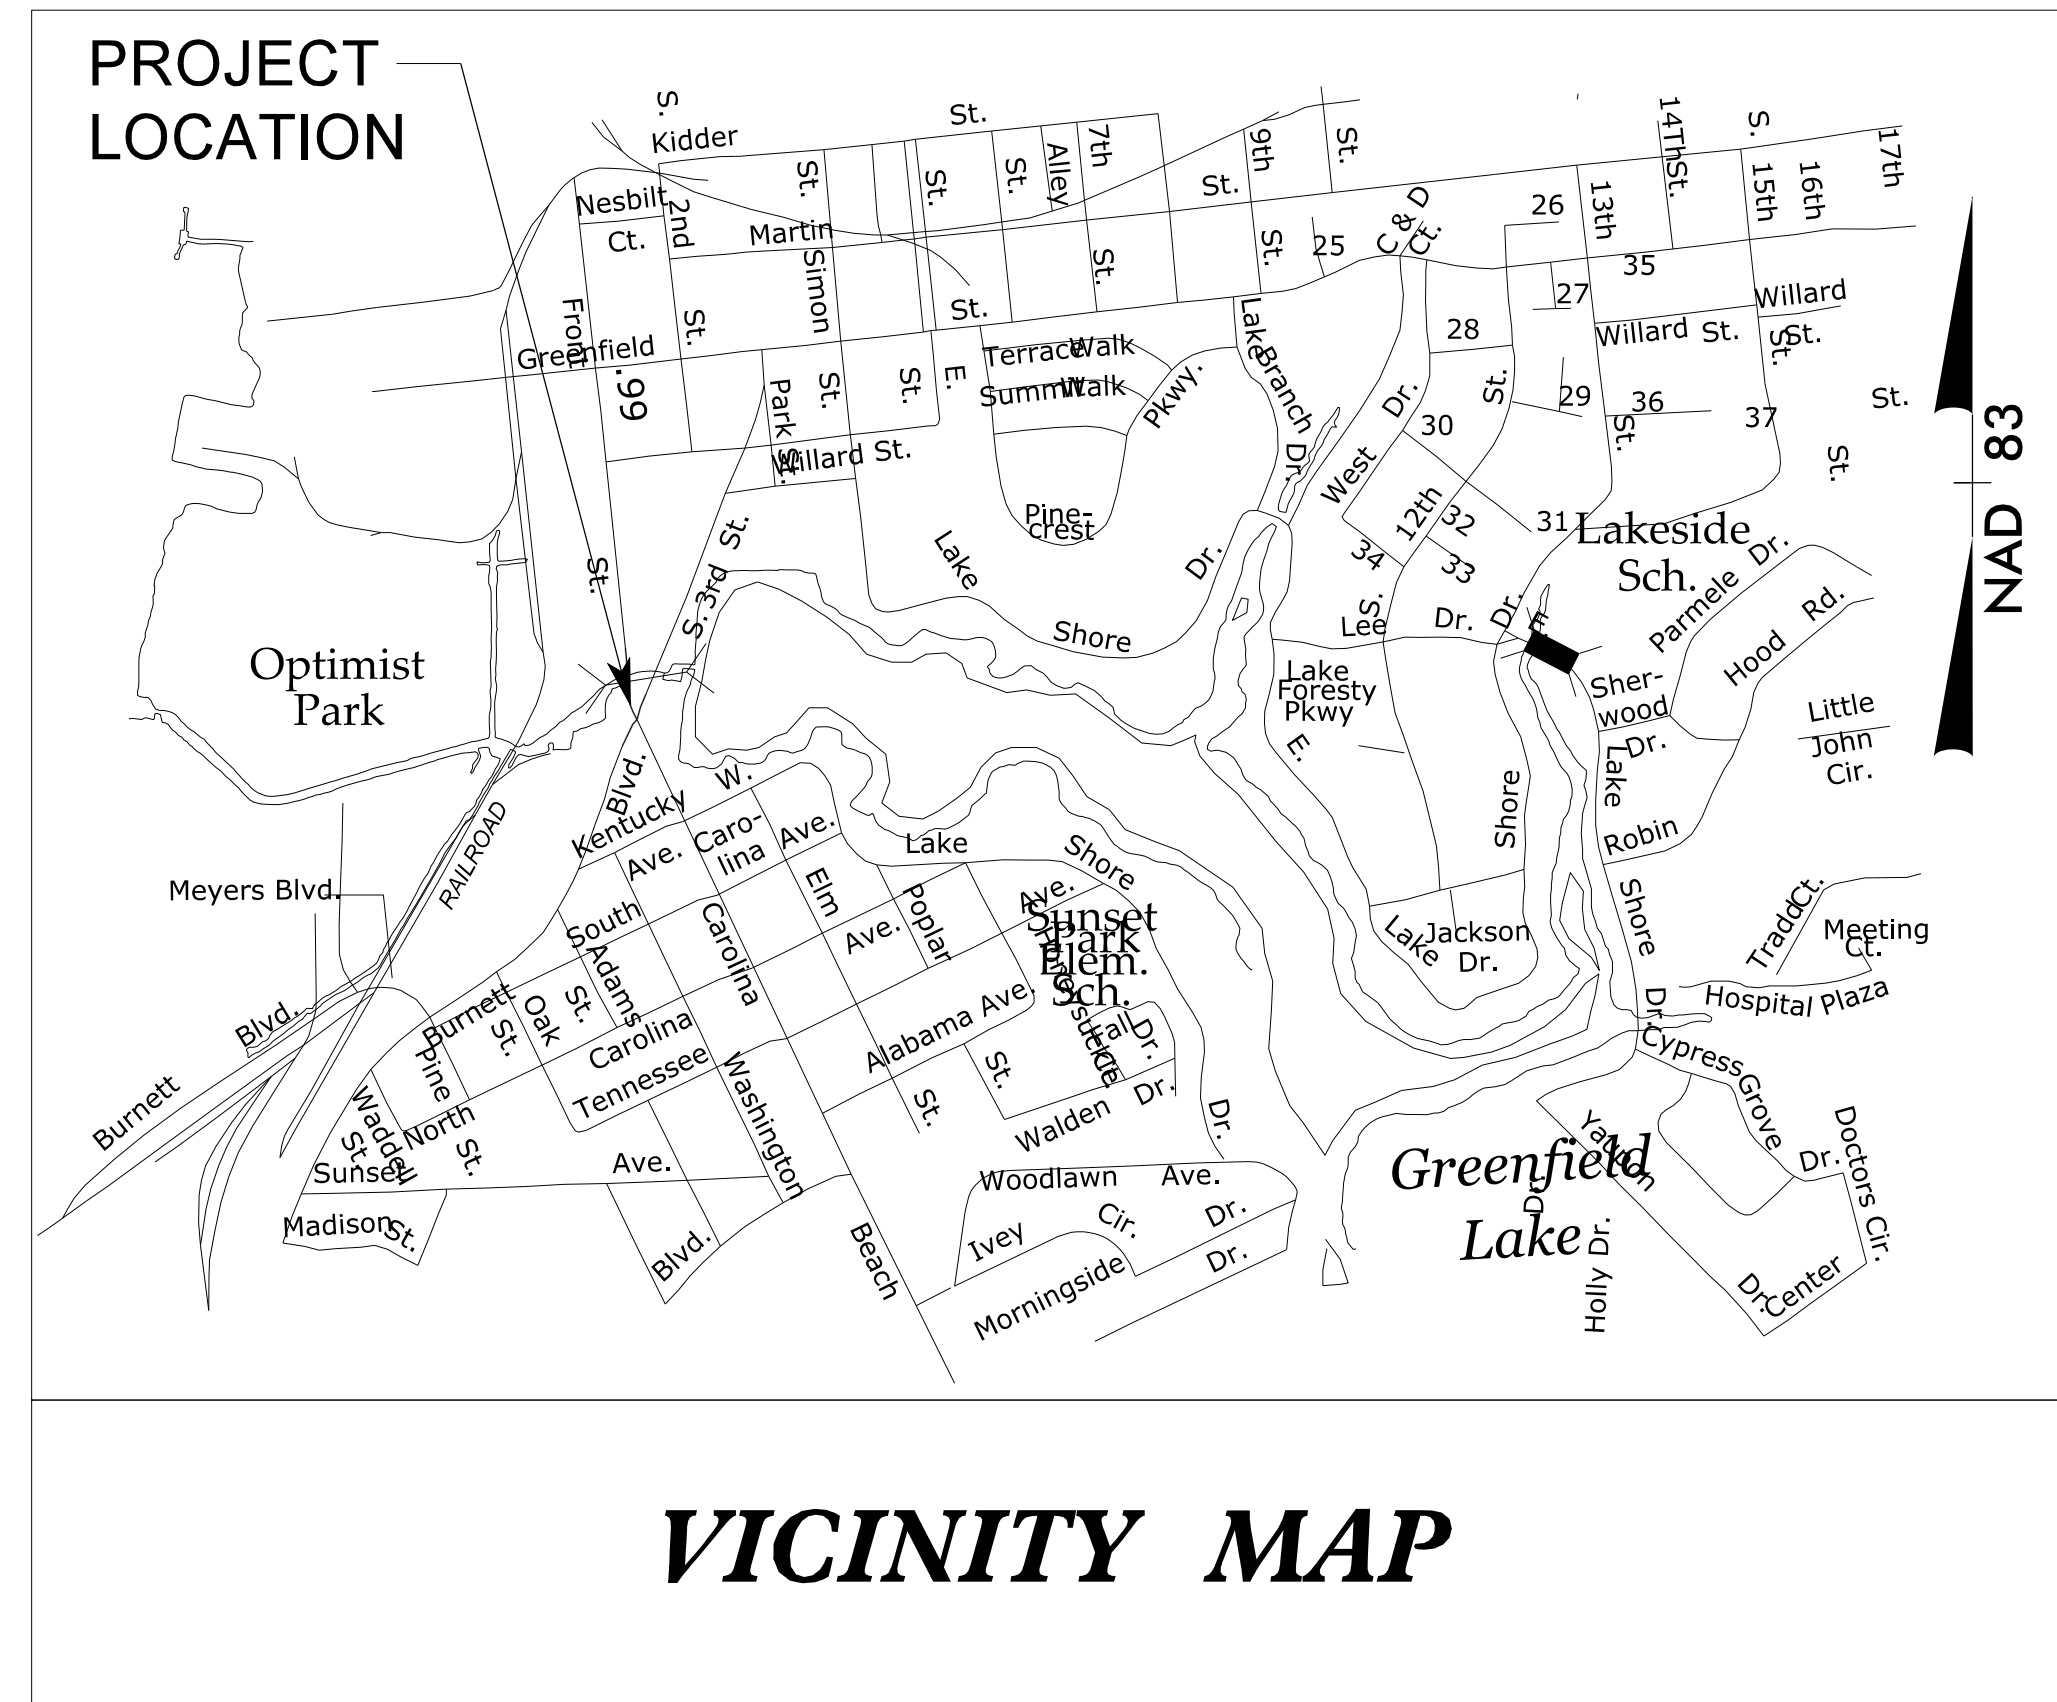


STATE OF NORTH CAROLINA
DIVISION OF HIGHWAYS

TRANSPORTATION MANAGEMENT PLAN

NEW HANOVER COUNTY

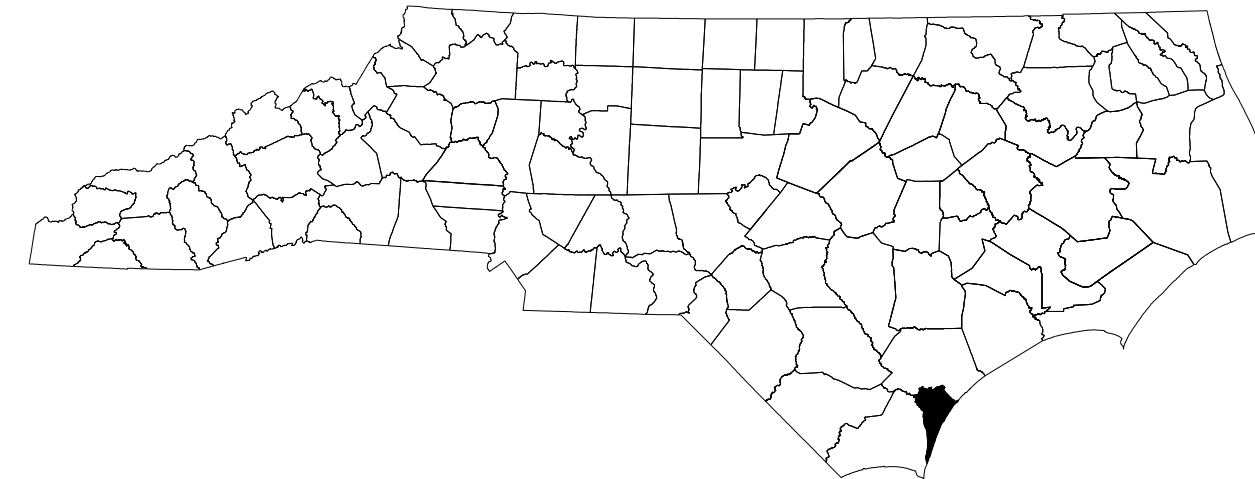


INDEX OF SHEETS

SHEET NO.	TITLE
TMP-1	TITLE SHEET, AND INDEX OF SHEETS
TMP-1A	LIST OF APPLICABLE ROADWAY STANDARD DRAWINGS, LEGEND, AND TEMPORARY PAVEMENT MARKING
TMP-1B THRU 1D	TRANSPORTATION OPERATIONS PLAN: (GENERAL NOTES AND LOCAL NOTES)
TMP-2	PORTABLE CONCRETE BARRIER AT TEMPORARY SHORING LOCATIONS
TMP-2A	TEMPORARY SHORING DATA
TMP-3 & 3A	TEMPORARY TRAFFIC CONTROL PHASING
TMP-4	TEMPORARY TRAFFIC CONTROL PHASE I DETAIL
TMP-5	TEMPORARY TRAFFIC CONTROL PHASE II DETAIL
TMP-6	TEMPORARY TRAFFIC CONTROL PHASE III DETAIL
TMP-7 THRU 11	OFF SITE DETOUR ROUTES
TMP-12 & TMP-13	SPECIAL SIGN DESIGNS

SHEET NO.
TMP-1


I:\SEP-2016\1755\1755_TrafficControl\Production\Trans\NCDOT\Division03\Greenfield Lake\TrafficControl\TCP\Greenlake_TC_TMP_1_TS.dgn
 C:\Users\ber05650\AppData\Local\Temp\1755_TrafficControl\Production\Trans\NCDOT\Division03\Greenfield Lake\TrafficControl\TCP\Greenlake_TC_TMP_1_TS.dgn
 BER05650 AT LUS290233

PLAN PREPARED FOR N.C.D.O.T. BY:
ATKINS 1616 EAST MILLBROOK ROAD, SUITE 310
RALEIGH, NORTH CAROLINA 27609
(919) 876-6888 NCBES #F-0326

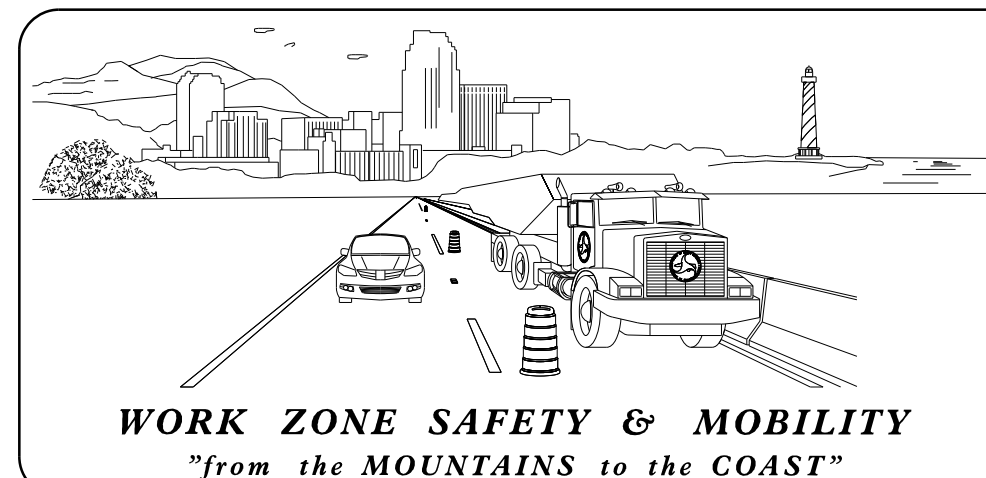


N.C.D.O.T. WORK ZONE TRAFFIC CONTROL
1561 MAIL SERVICE CENTER (MSC) RALEIGH, NC 27699-1561
750 N. GREENFIELD PARKWAY, GARNER, NC 27529 (DELIVERY)
PHONE: (919) 773-2800 FAX: (919) 771-2145


S. BOURNE, P.E. STATE TRAFFIC MANAGEMENT ENGINEER
S. KITE, P.E. TRAFFIC CONTROL PROJECT ENGINEER
D. PARKER TRAFFIC CONTROL PROJECT DESIGN ENGINEER
D. RICHARDSON TRAFFIC CONTROL DESIGN ENGINEER

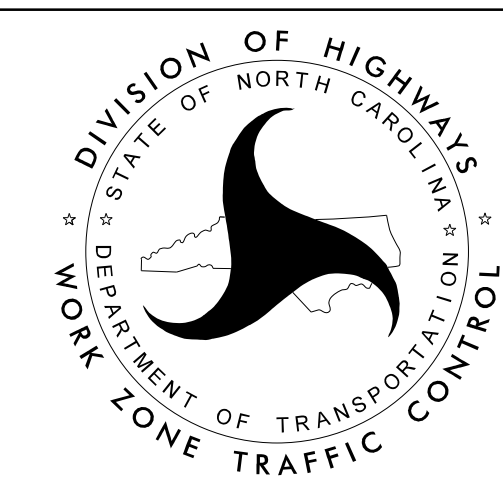

J. TODD BROOKS, P.E.
TRAFFIC CONTROL
PROJECT ENGINEER

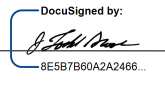APPROVED: 
DATE: 10/11/2016

SEAL

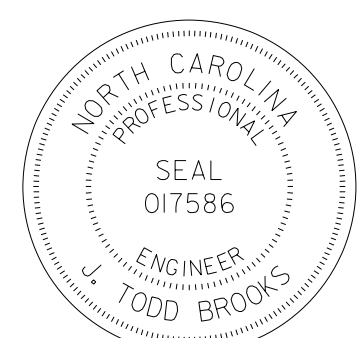

TIP PROJECT: 17BP.3.R.28