


SANITARY SEWER CONSTRUCTION DETAILS

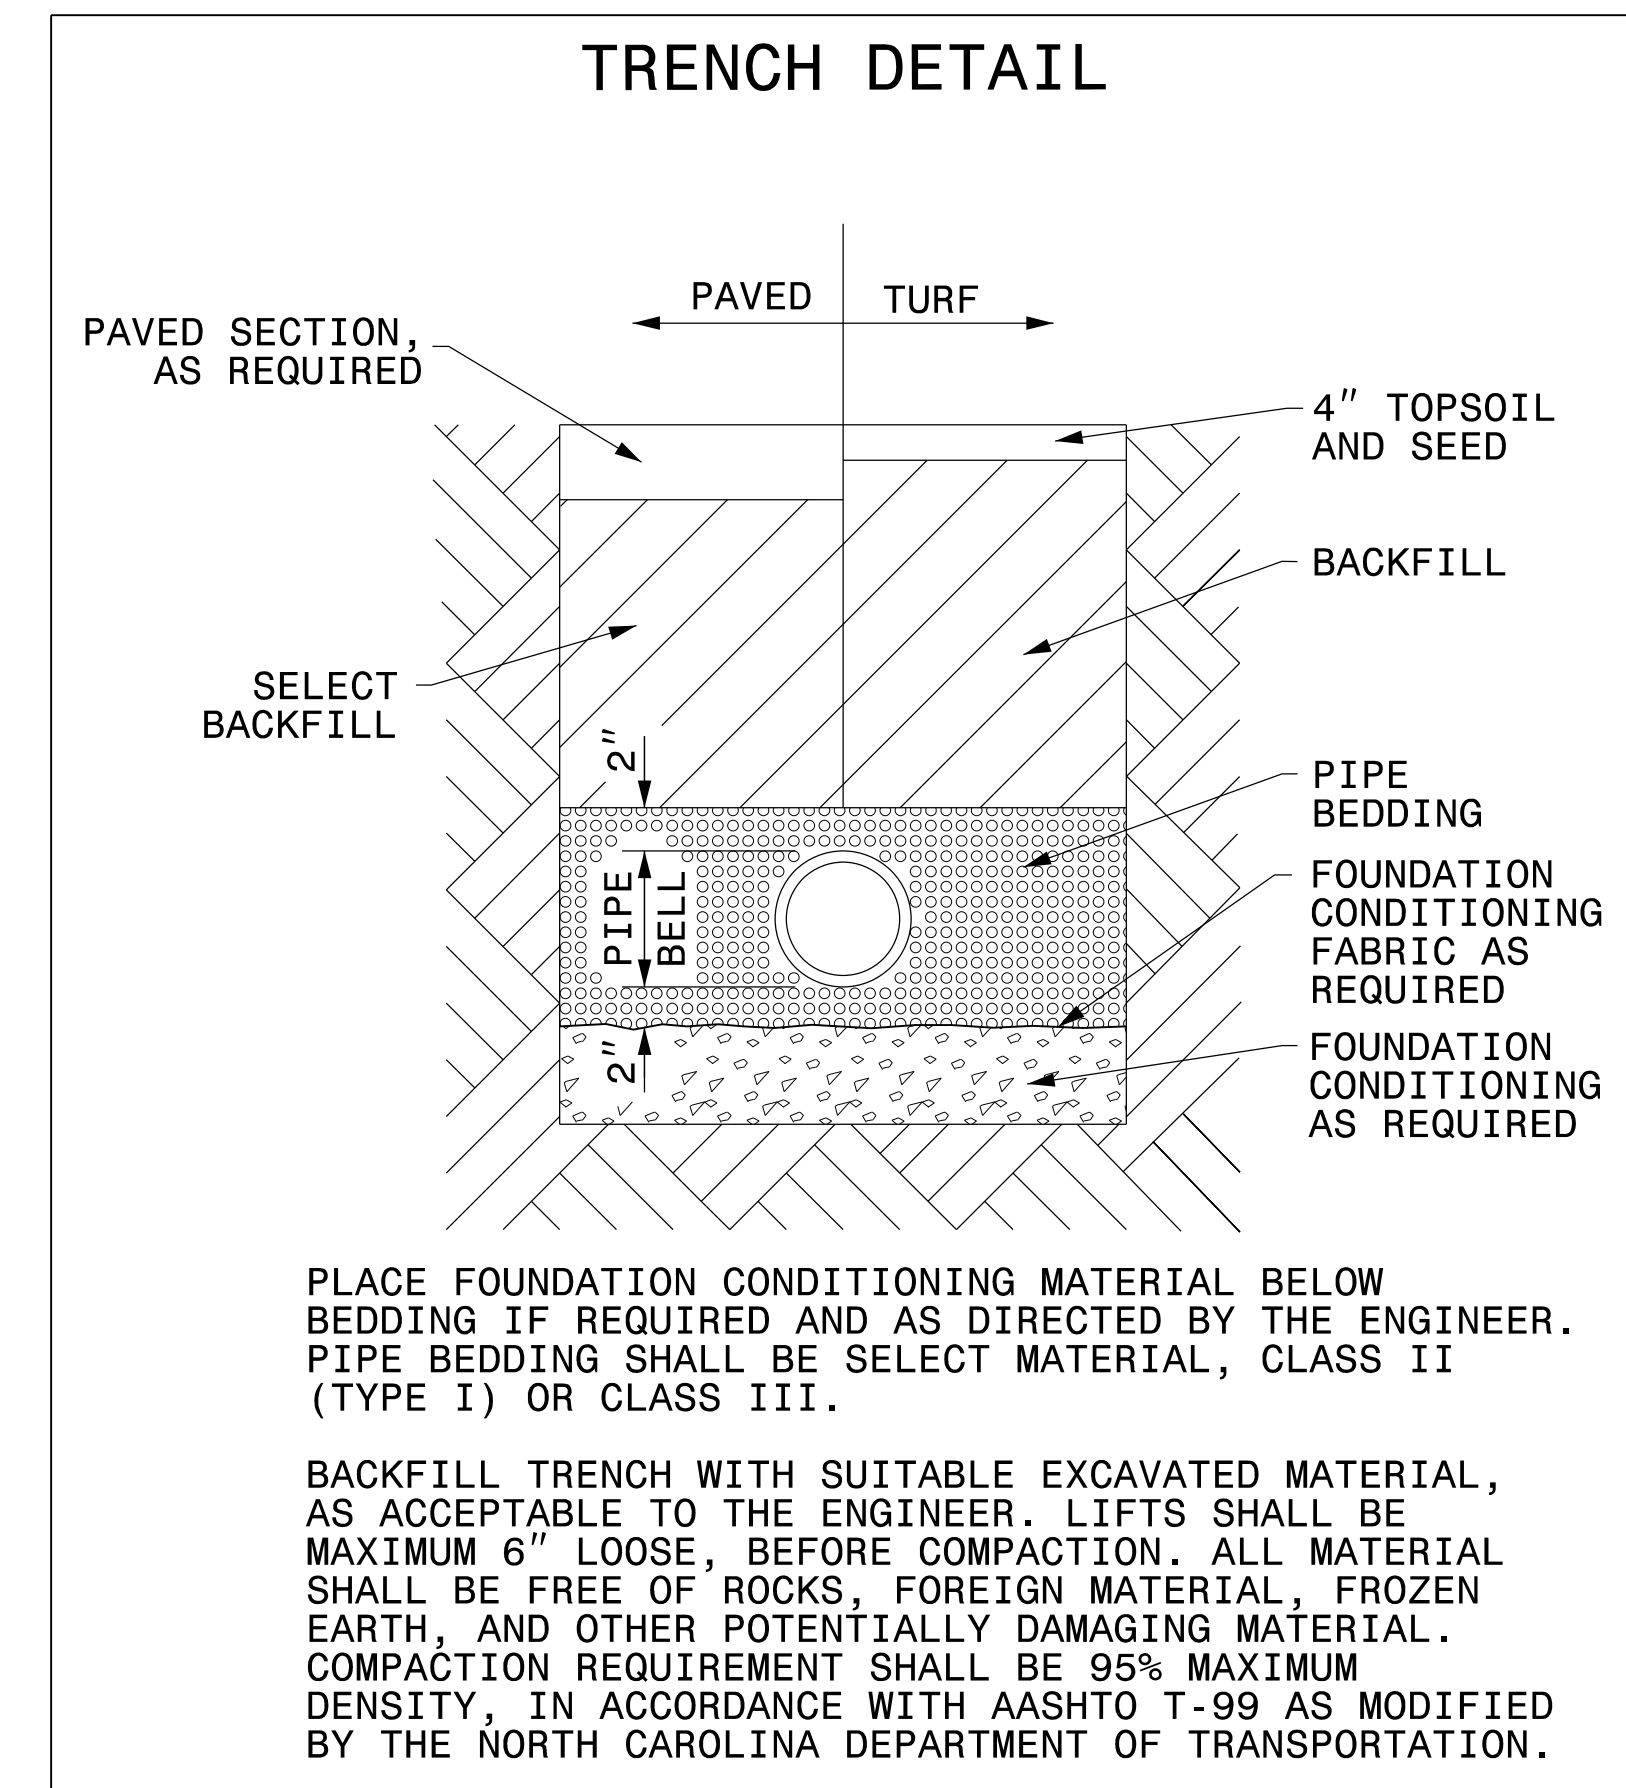

NOTE: ASPHALT PAVEMENT OVERLAY MATERIALS AND CONSTRUCTION ARE TO BE PROVIDED IN ACCORDANCE WITH THE NCDOT STANDARD SPECIFICATIONS FOR ROADS AND STRUCTURES DATED JANUARY 2012. THE CONTRACTOR SHOULD REFER TO THE PAVEMENT SCHEDULE SHOWN ON SHEET 2 FOR PAVEMENT TYPES AND LAYER DEPTHS.

PILE FOUNDATION SYSTEM REQUIRED FOR PROPOSED PROJECT MANHOLES
CONTRACTOR IS RESPONSIBLE FOR PROVIDING PILE-CAP
DETAIL FOR MAN HOLE INSTALLATION. SEE GENERAL
NOTE 10 ON SHEET UC-2.