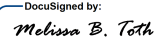



**This electronic collection of documents is provided  
for the convenience of the user  
and is Not a Certified Document –**

**The documents contained herein were originally issued  
and sealed by the individuals whose names and license  
numbers appear on each page, on the dates appearing  
with their signature on that page.**

**This file or an individual page  
shall not be considered a certified document.**

TIP NO.	SHEET NO.
17BP.3.R.28	PMP-01A
APPROVED: 	
DATE: 10/13/2016	
SEAL	
	

**STATE OF NORTH CAROLINA  
DEPARTMENT OF TRANSPORTATION**

**PAVEMENT MARKING PLAN  
NEW HANOVER COUNTY**

**LOCATION: INTERSECTION OF SR 1436 /US 421 TRUCK  
(FRONT STREET) AND SR 1140 (BURNETT BOULEVARD)  
SOUTH OF WILLARD STREET**

**PROJECT: 17BP.3.R.28**

**CONTRACT:**

**INDEX**

SHEET NO.	DESCRIPTION
PMP-01A	PAVEMENT MARKING PLAN COVER SHEET
PMP-01B & 01C	REVISED STANDARD SHEETS
PMP-01D	CURB RAMP DETAILS
PMP-01	PAVEMENT MARKING DETAIL

**ROADWAY STANDARD DRAWING**

THE FOLLOWING ROADWAY STANDARDS AS APPEAR IN "ROADWAY STANDARD DRAWINGS" - PROJECT SERVICES UNIT - N.C. DEPARTMENT OF TRANSPORTATION - RALEIGH, N.C., DATED JANUARY 2012 ARE APPLICABLE TO THIS PROJECT AND BY REFERENCE HEREBY ARE CONSIDERED A PART OF THESE PLANS:

STD. NO.	TITLE
848.05	CURB RAMP - PROPOSED CURB AND GUTTER
1205.01	PAVEMENT MARKINGS - LINE TYPES AND OFFSETS
1205.02	PAVEMENT MARKINGS - TWO-LANE AND MULTILANE ROADWAYS
1205.04	PAVEMENT MARKINGS - INTERSECTIONS
1205.05	PAVEMENT MARKINGS - TURN LANES
1205.06	PAVEMENT MARKINGS - LANE DROPS
1205D06 (SHEET 1 OF 3)	PAVEMENT MARKINGS - LANE DROPS (REVISED)
1205.08	PAVEMENT MARKINGS - SYMBOLS AND WORD MESSAGES
1205D08 (SHEET 3 OF 8)	PAVEMENT MARKINGS - SYMBOLS AND WORD MESSAGES (REVISED)
1205.09	PAVEMENT MARKINGS - PAINTED ISLANDS
1250.01	RAISED PAVEMENT MARKERS - INSTALLATION SPACING
1251.01	RAISED PAVEMENT MARKERS - PERMANENT AND TEMPORARY

**GENERAL NOTES**

THE FOLLOWING GENERAL NOTES APPLY AT ALL TIMES FOR THE DURATION OF THE CONSTRUCTION PROJECT, EXCEPT WHEN OTHERWISE NOTED IN THE PLAN, OR DIRECTED BY THE ENGINEER.

A) INSTALL PAVEMENT MARKINGS AND PAVEMENT MARKERS ON THE FINAL SURFACE AS FOLLOWS:

ROAD NAME	MARKING	MARKER
ALL ROADS	THERMOPLASTIC	PERMANENT RAISED


B) TIE PROPOSED PAVEMENT MARKING LINES TO EXISTING PAVEMENT MARKING LINES.

C) REMOVE/REPLACE ANY CONFLICTING/DAMAGED PAVEMENT MARKINGS AND MARKERS.

D) UNLESS OTHERWISE SPECIFIED, HEATED-IN-PLACE THERMOPLASTIC MAY BE USED IN LIEU OF EXTRUDED THERMOPLASTIC FOR STOP BARS, SYMBOLS, CHARACTERS AND DIAGONALS. IF HEATED-IN-PLACE IS USED, IT SHALL BE PAID FOR USING THE EXTRUDED THERMOPLASTIC PAY ITEM.

**PLAN REVIEWED BY: N.C.D.O.T. SIGNING AND DELINEATION UNIT**

<b>AYMAN ALQUDWAH, PE</b>	SIGNING & DELINEATION REGIONAL ENGINEER
<b>MITCH EATON</b>	SIGNING & DELINEATION PROJECT DESIGN ENGINEER

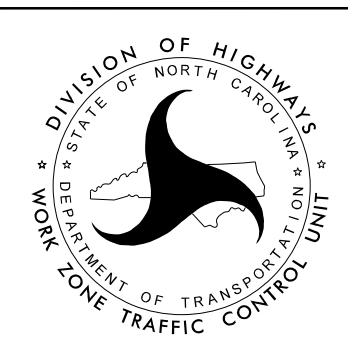


**PLAN PREPARED BY: ATKINS**


<b>MELISSA TOTH, PE</b>	PROJECT ENGINEER
<b>ABRAHAM WILES</b>	DESIGN TECHNICIAN

**ATKINS** 1616 EAST MILLBROOK ROAD, SUITE 310  
 RALEIGH, NORTH CAROLINA 27609  
 (919) 876-8888 NCBEES #F-0326




TIP NO. 17BP.3.R.28	SHEET NO. PMP-01B
APPROVED: <i>[Signature]</i>	
DATE: 3/6/12	
SEAL	
	

STATE OF  
NORTH CAROLINA  
DEPT. OF TRANSPORTATION  
DIVISION OF HIGHWAYS  
RALEIGH, N.C.

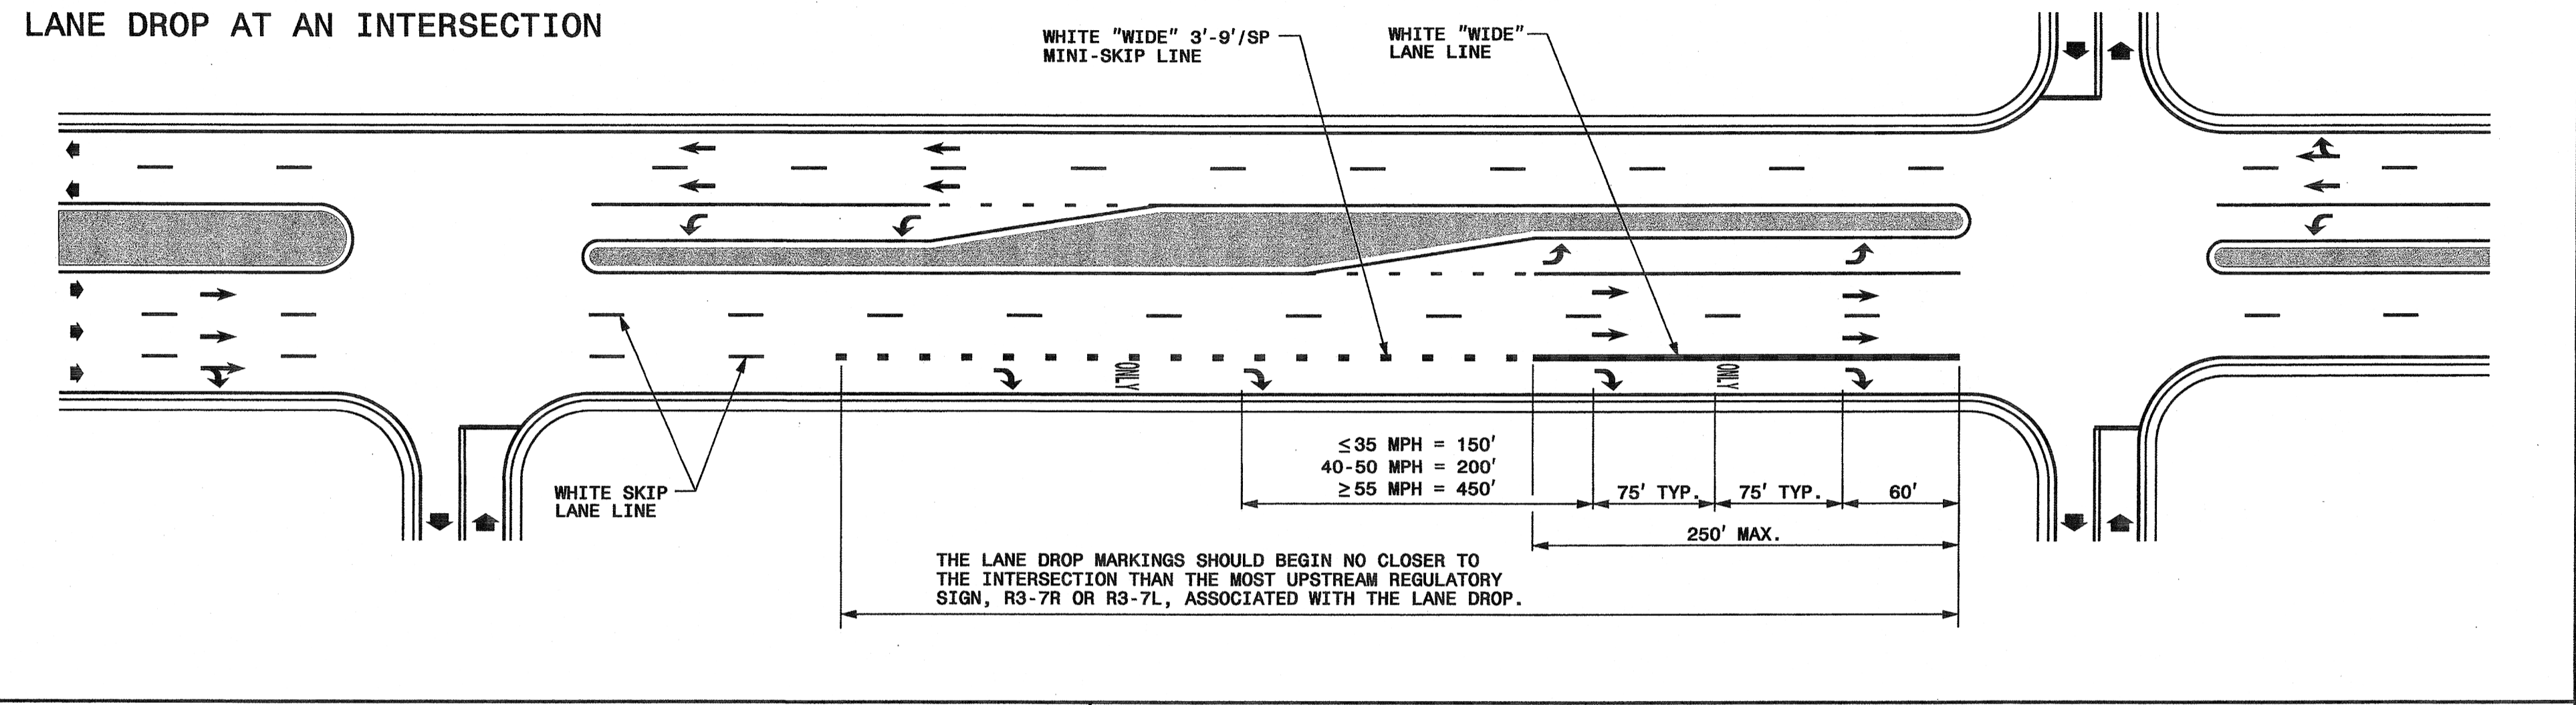

STATE OF  
NORTH CAROLINA  
DEPT. OF TRANSPORTATION  
DIVISION OF HIGHWAYS  
RALEIGH, N.C.

ENGLISH DETAIL DRAWING FOR  
PAVEMENT MARKINGS  
LANE DROPS

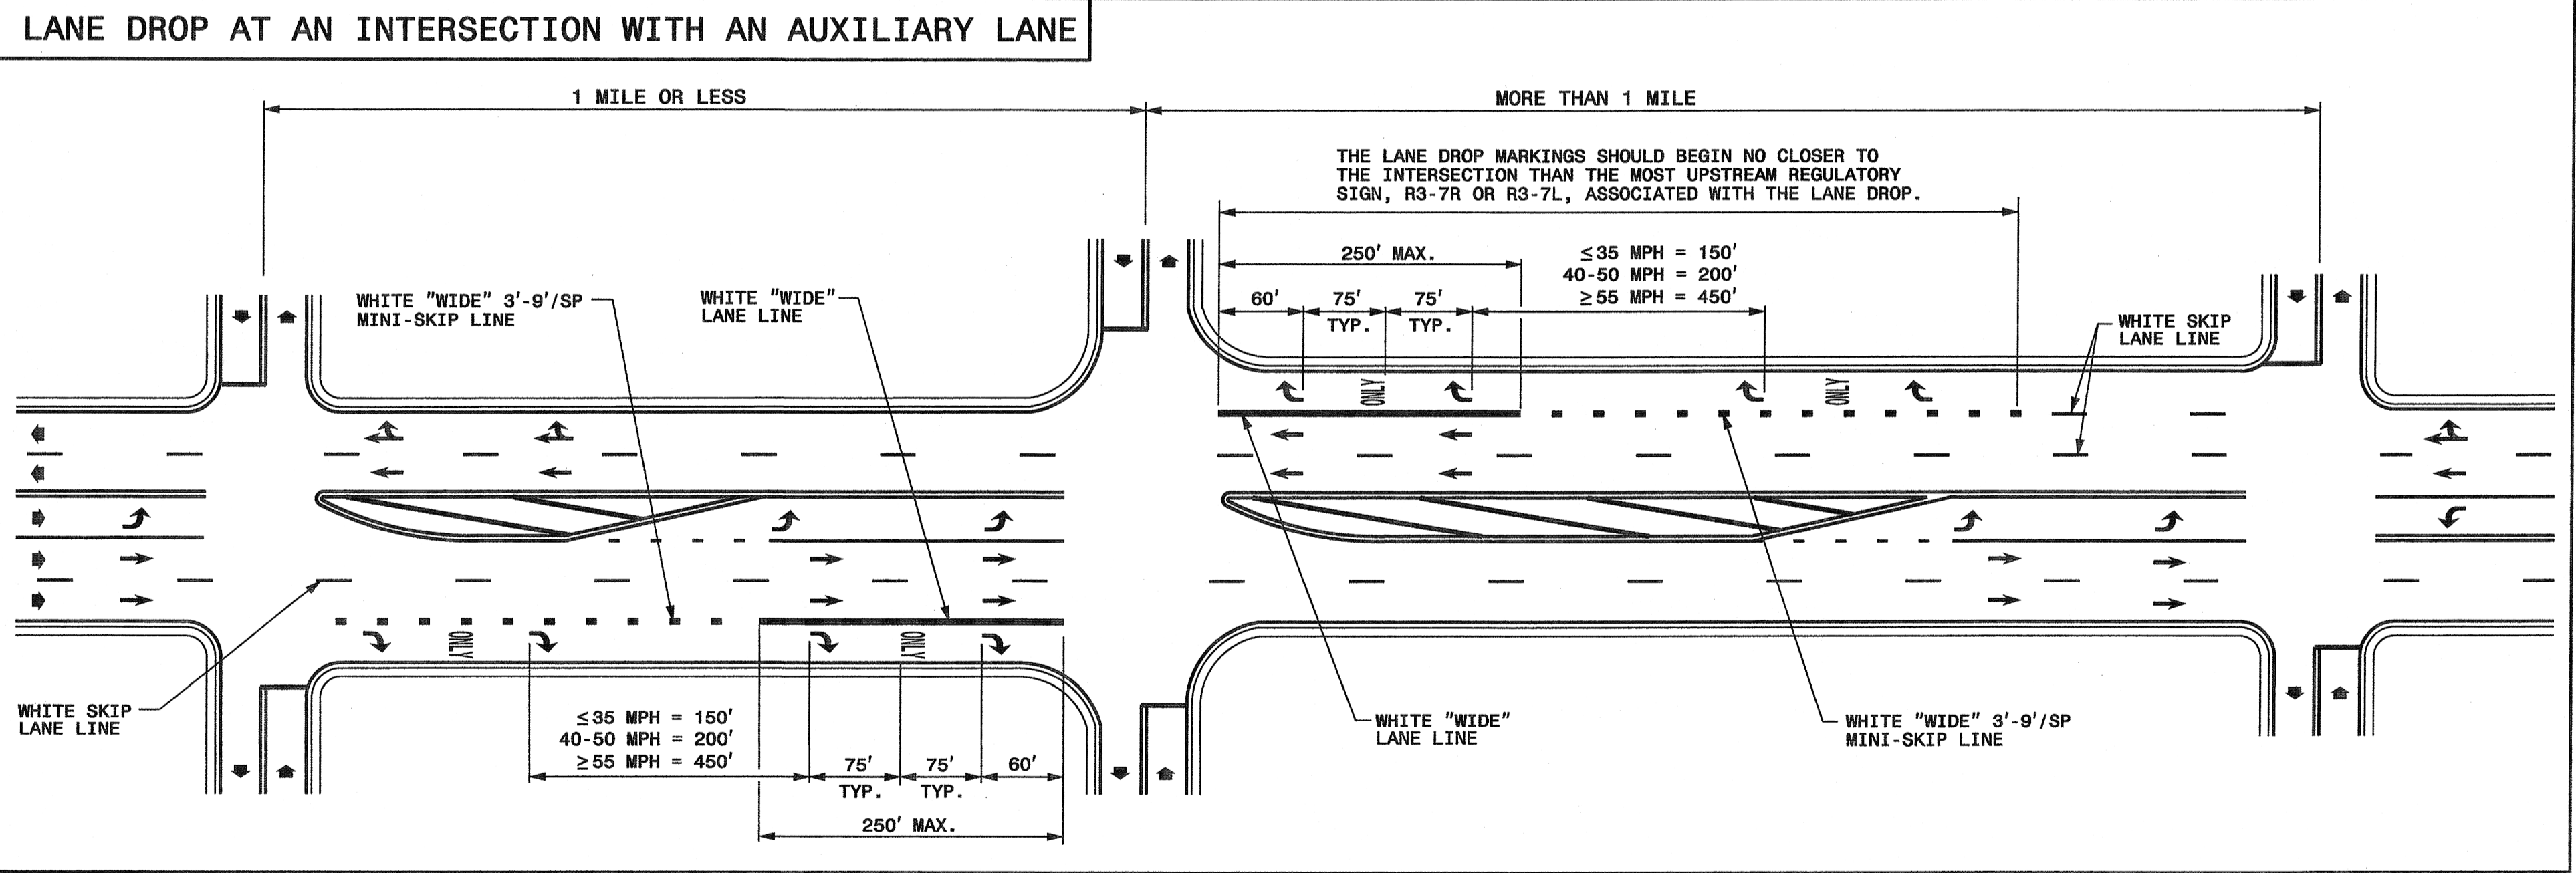

ENGLISH DETAIL DRAWING FOR  
PAVEMENT MARKINGS  
LANE DROPS

- GENERAL NOTES:
- USE THE GUIDANCE SHOWN ON THE ABOVE DETAILS IN CONJUNCTION WITH INTERSECTION GUIDANCE SHOWN ON ROADWAY STANDARD DRAWING 1205.04.
  - LANE LINES INDICATED AS "WIDE" SHALL BE AT LEAST TWICE THE WIDTH OF THE NORMAL LINE.

LEGEND	
W = WIDTH OF TRAVEL LANE	ONLY PAVEMENT MARKING SYMBOLS & CHARACTERS
➔ DIRECTION OF TRAFFIC FLOW	


SHEET 1 OF 3  
1205D06

SHEET 1 OF 3  
1205D06

REVISED PAVEMENT MARKING  
ROADWAY STANDARD DRAWING

06-MAR-2012 11:09 S:\WORK\STANDARD DGS CREWUP\MP\2012 Standard Drawings\Standard Dwg 8-17-11\Revised\1205060L Revised 9-14-11\_L\_Secded.dgn SECTION A1 1E24775






TIP NO. 17BP.3.R.28	SHEET NO. PMP-01C
APPROVED: <i>[Signature]</i>	
DATE: 12/8/12	
SEAL	
	

STATE OF NORTH CAROLINA  
 DEPT. OF TRANSPORTATION  
 DIVISION OF HIGHWAYS  
 RALEIGH, N.C.

ENGLISH DETAIL DRAWING FOR  
**PAVEMENT MARKINGS**  
 SYMBOLS AND WORD MESSAGES


SHEET 3 OF 8  
**1205D08**

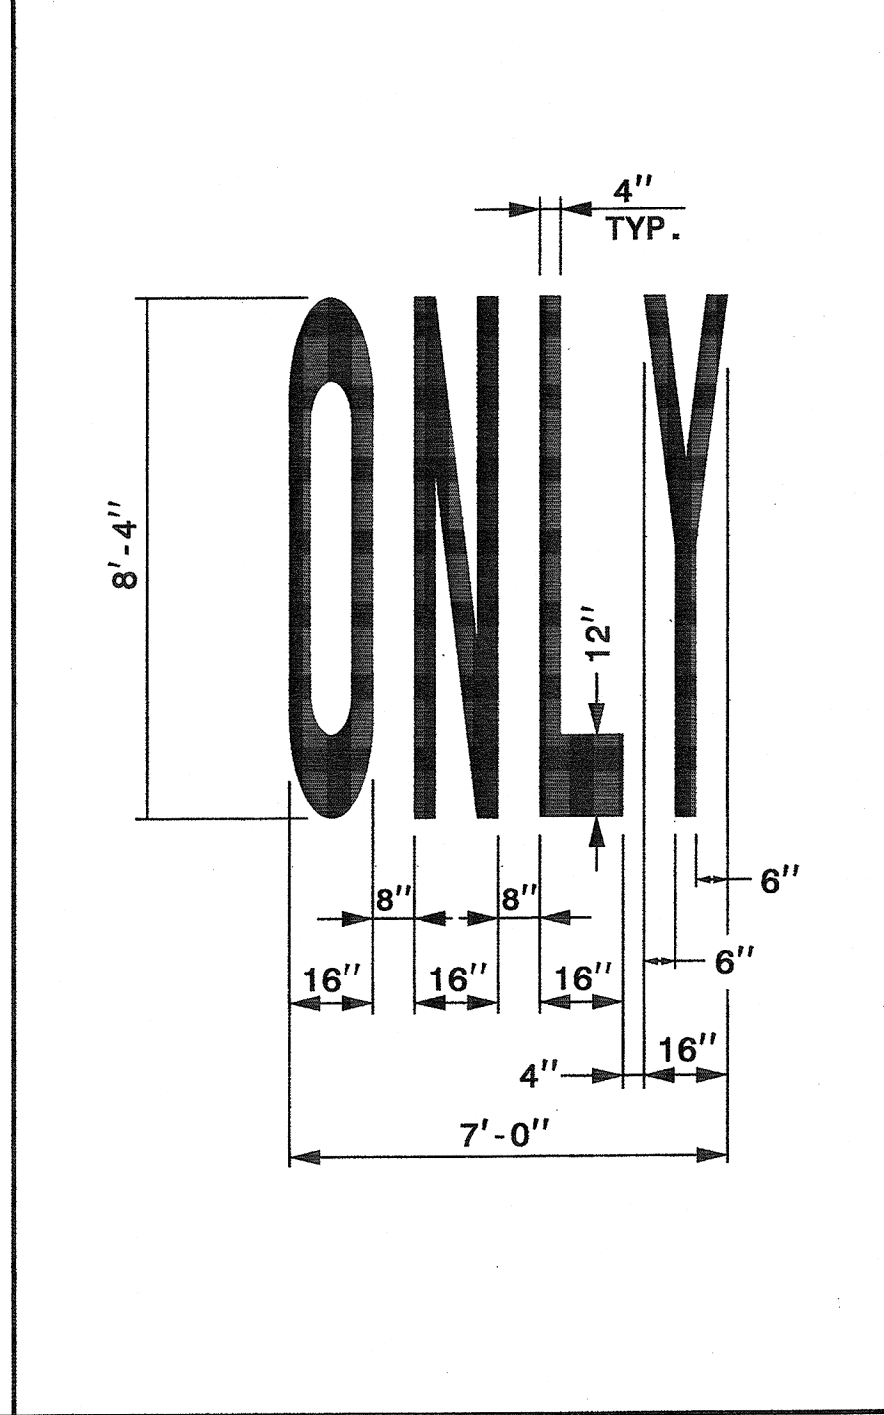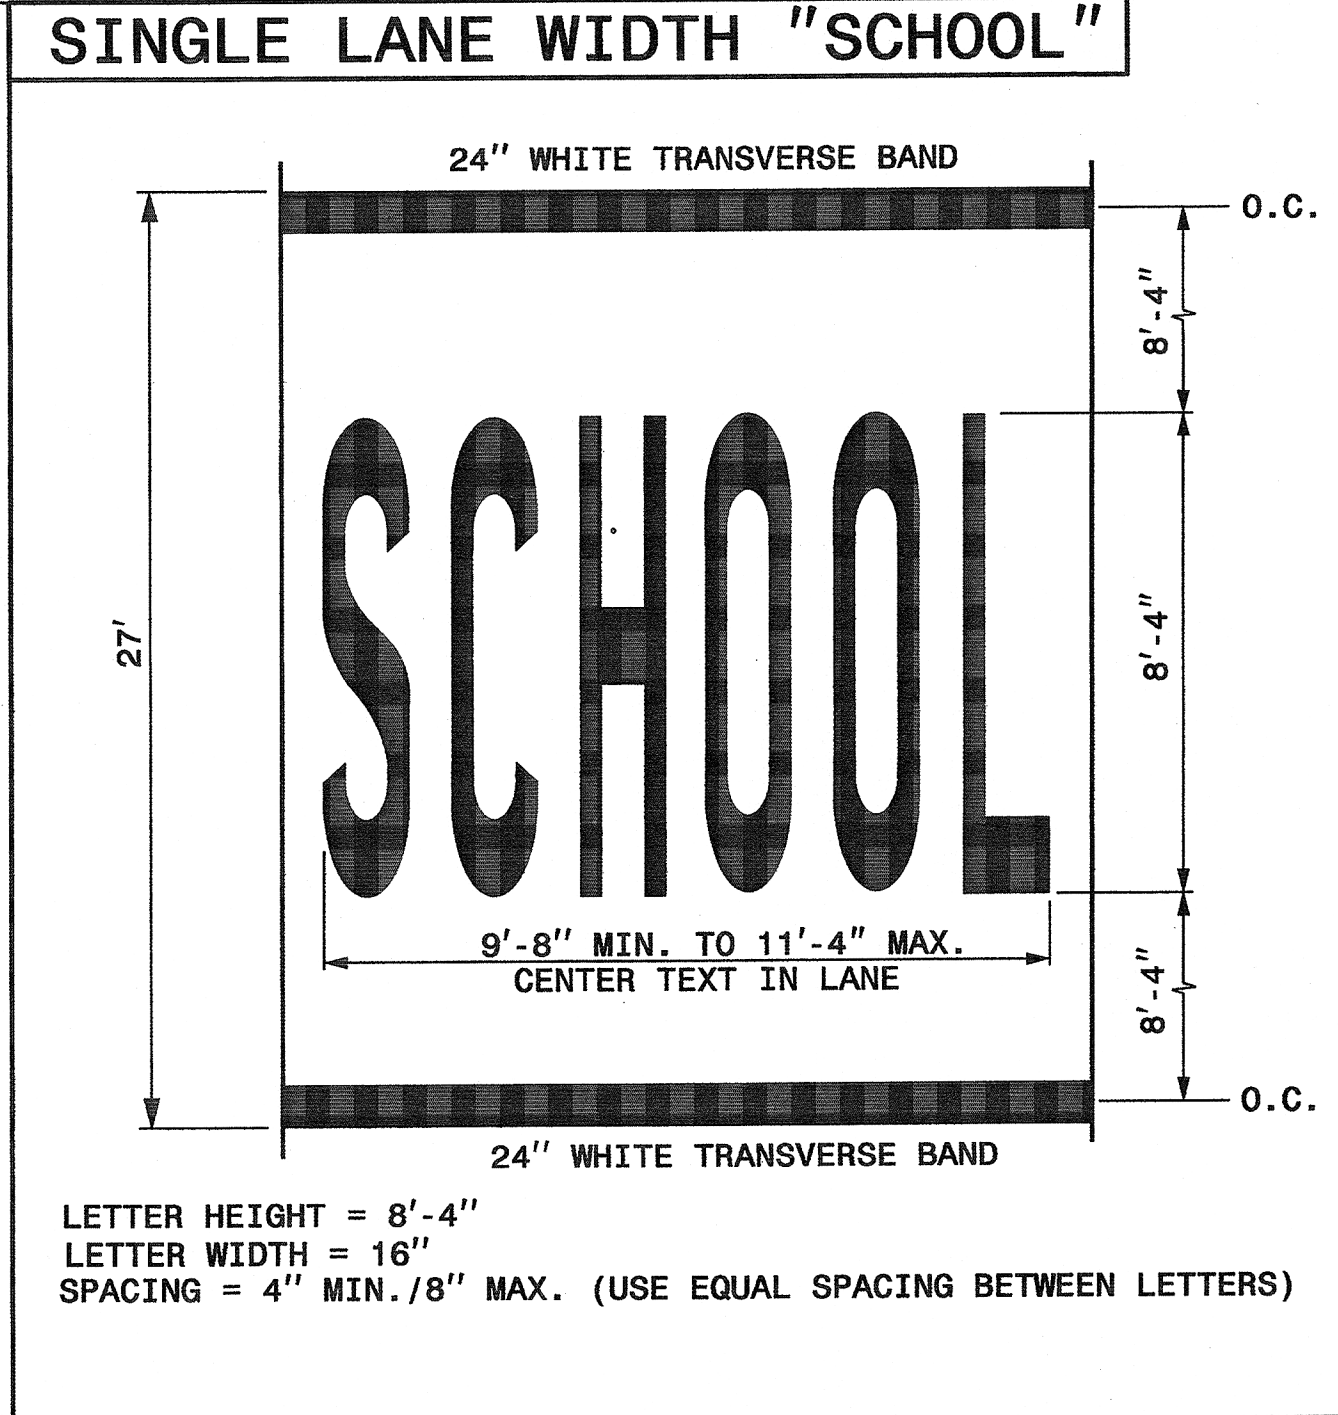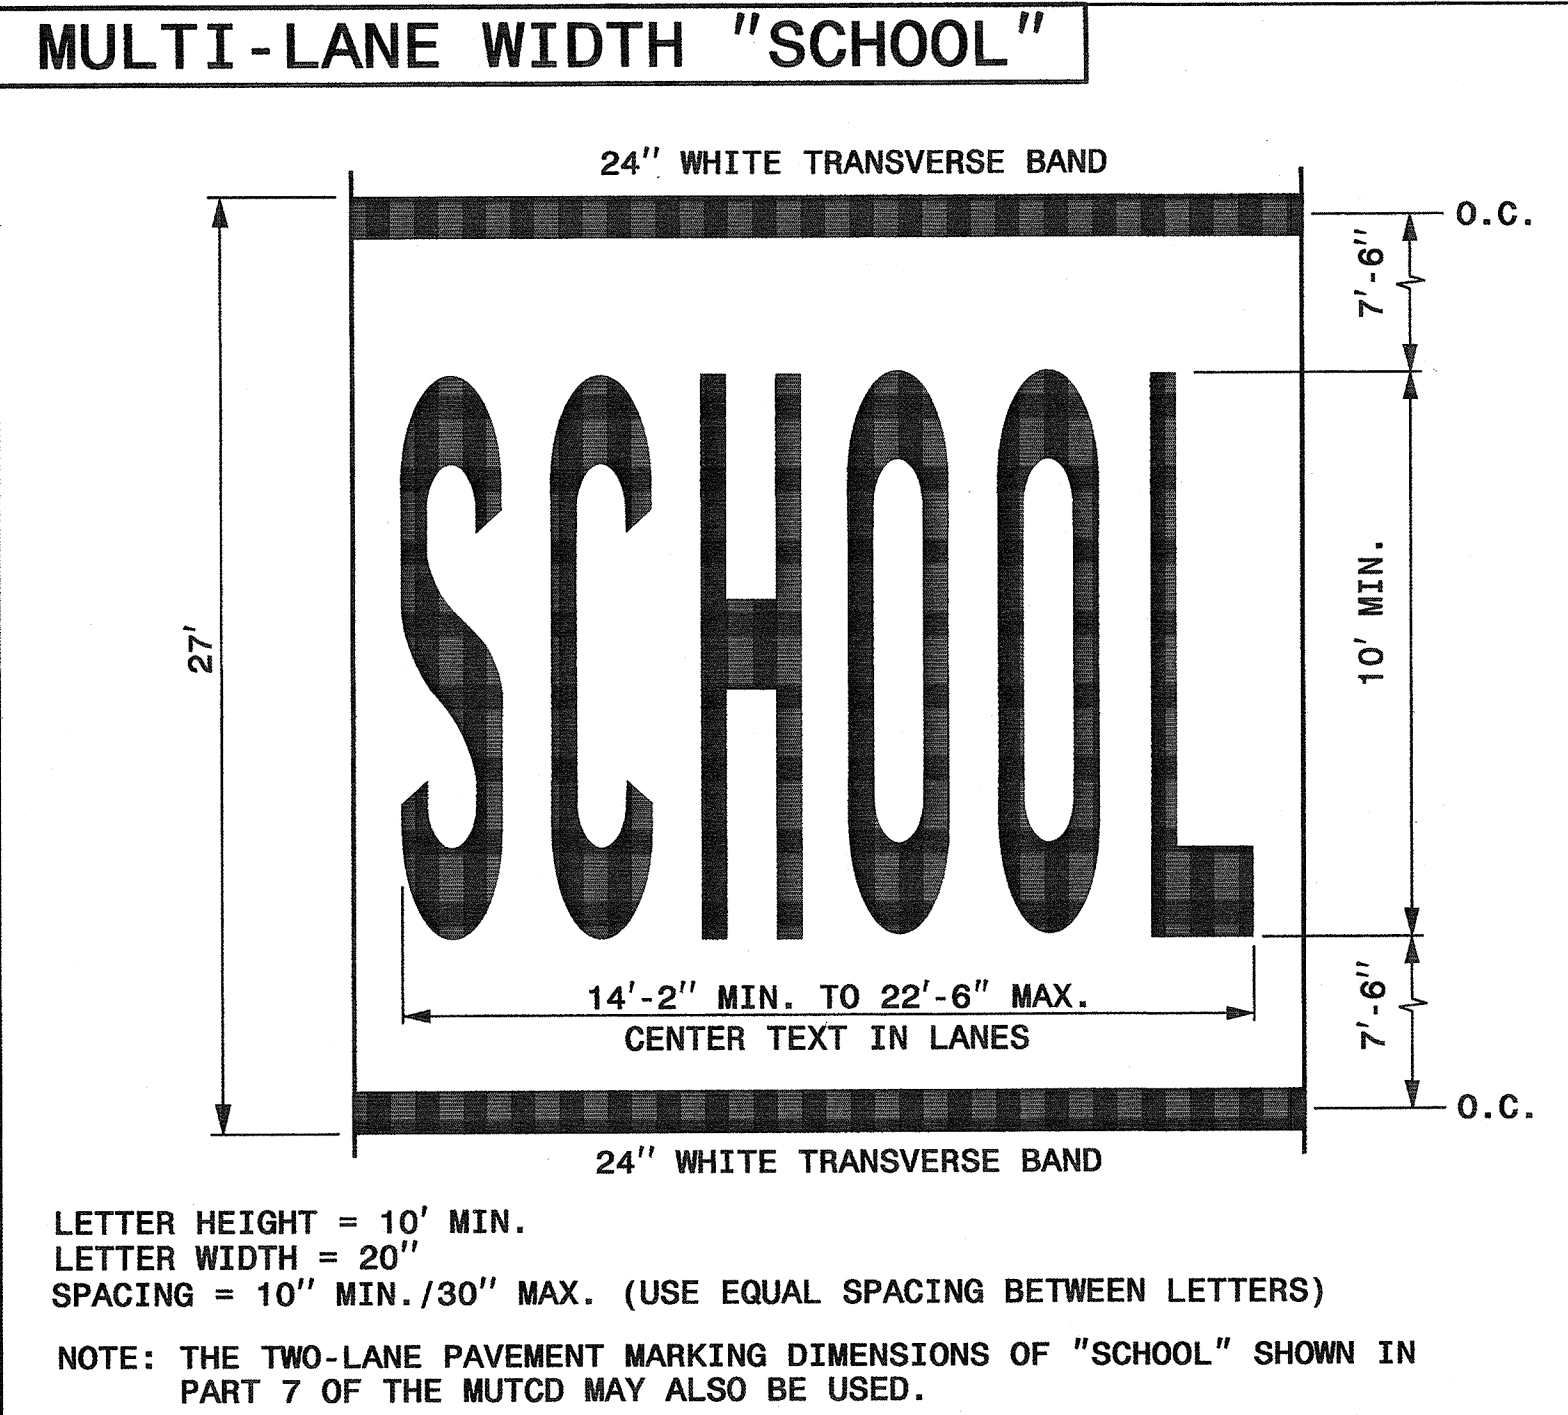

STATE OF NORTH CAROLINA  
 DEPT. OF TRANSPORTATION  
 DIVISION OF HIGHWAYS  
 RALEIGH, N.C.

ENGLISH DETAIL DRAWING FOR  
**PAVEMENT MARKINGS**  
 SYMBOLS AND WORD MESSAGES

SHEET 3 OF 8  
**1205D08**

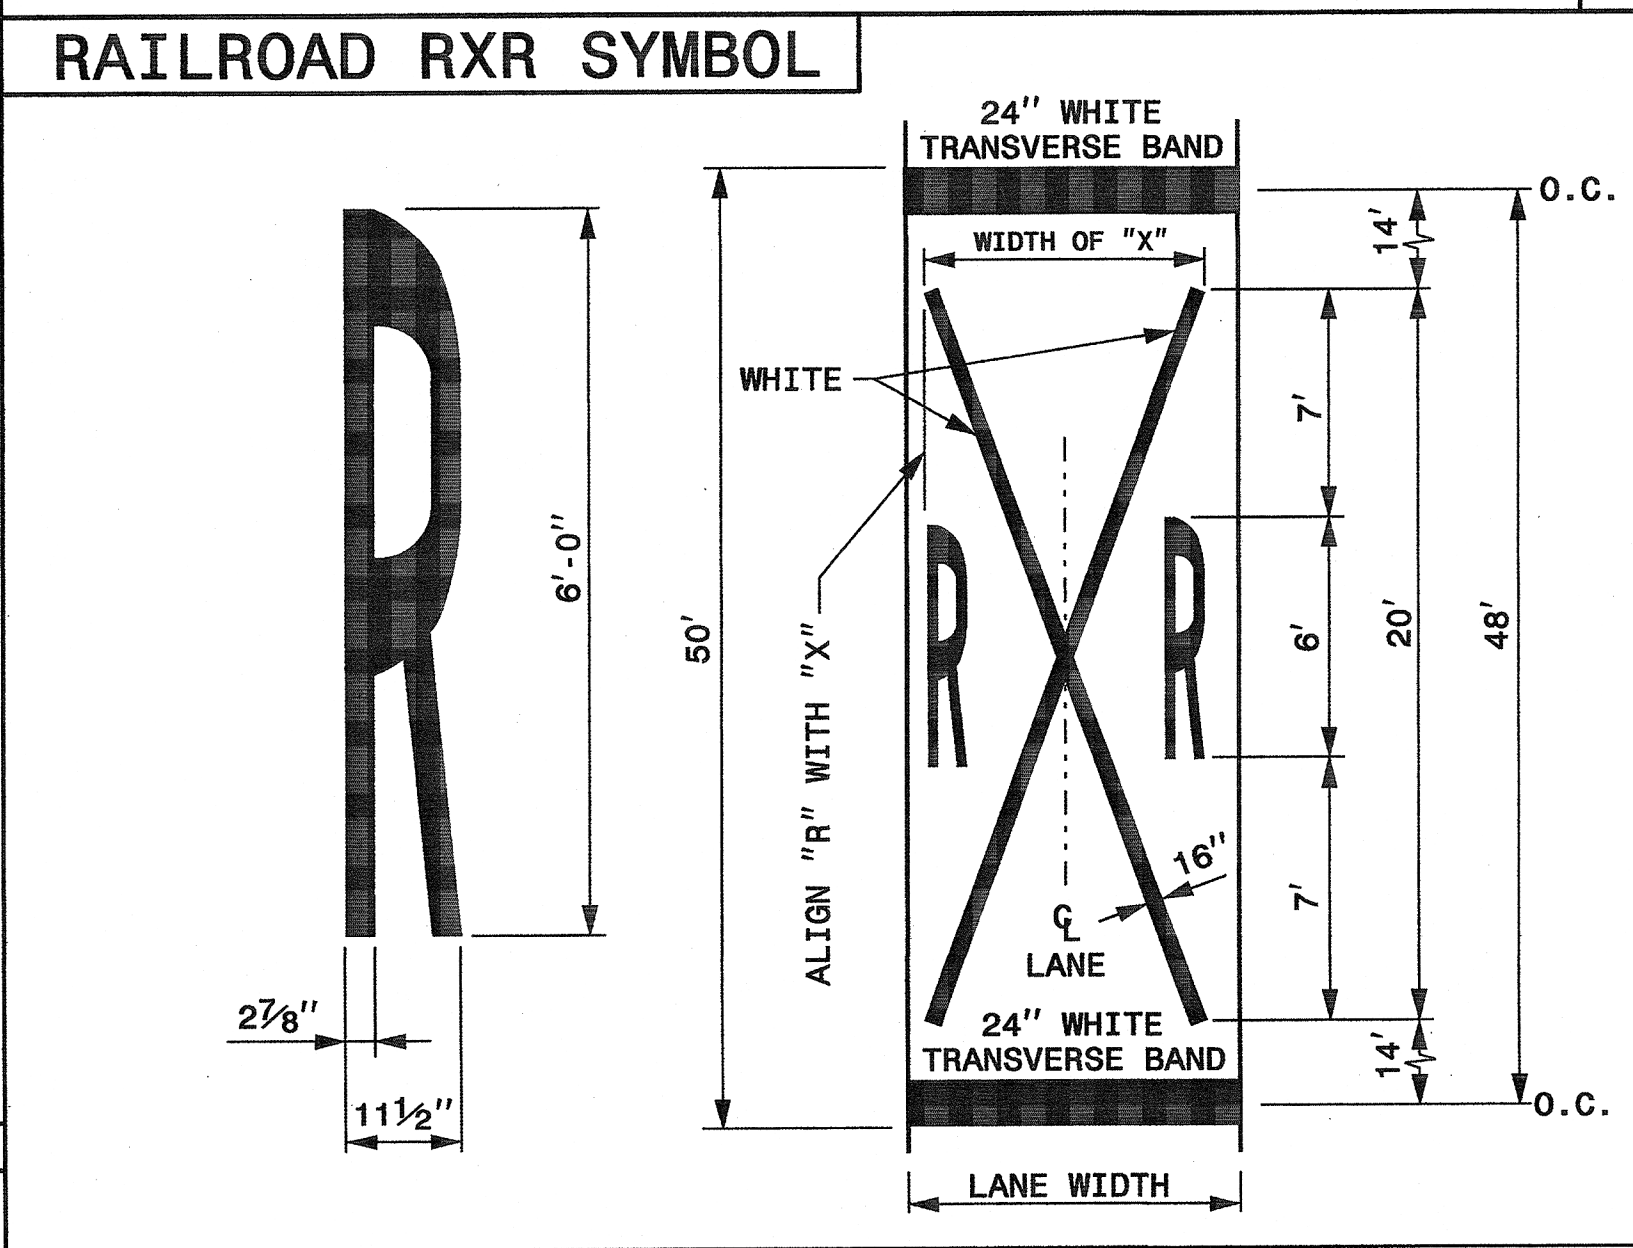


**GENERAL NOTES:**

- 1- THE SCHOOL PAVEMENT MARKING CONSISTS OF SIX (6) CHARACTERS. THE TWO (2) 24" TRANSVERSE BANDS WILL BE PAID FOR UNDER A SEPARATE PAY ITEM. REFER TO ROADWAY STANDARD DRAWING 1205.10 FOR ADDITIONAL PAVEMENT MARKING GUIDANCE.
- 2- PAVEMENT MARKING IN ADVANCE OF A HIGHWAY-RAIL CROSSING SHALL CONSIST OF TWO (2) CHARACTERS AND TWO (2) 16" LINES (FORMING AN X) WHICH ARE PAID FOR UNDER TWO SEPARATE PAY ITEMS. THE TWO (2) 24" TRANSVERSE BANDS WILL BE PAID FOR UNDER A SEPARATE PAY ITEM. REFER TO ROADWAY STANDARD DRAWING 1205.11 FOR ADDITIONAL PAVEMENT MARKING GUIDANCE.


**REVISED PAVEMENT MARKING  
ROADWAY STANDARD DRAWING**


08-MAR-2012 12:18  
 S:\S&D\Standard Drawings\Standard Drawings\Standard Drawings\1205D08\1205D08.dgn  
 distokes AT 12/24/12



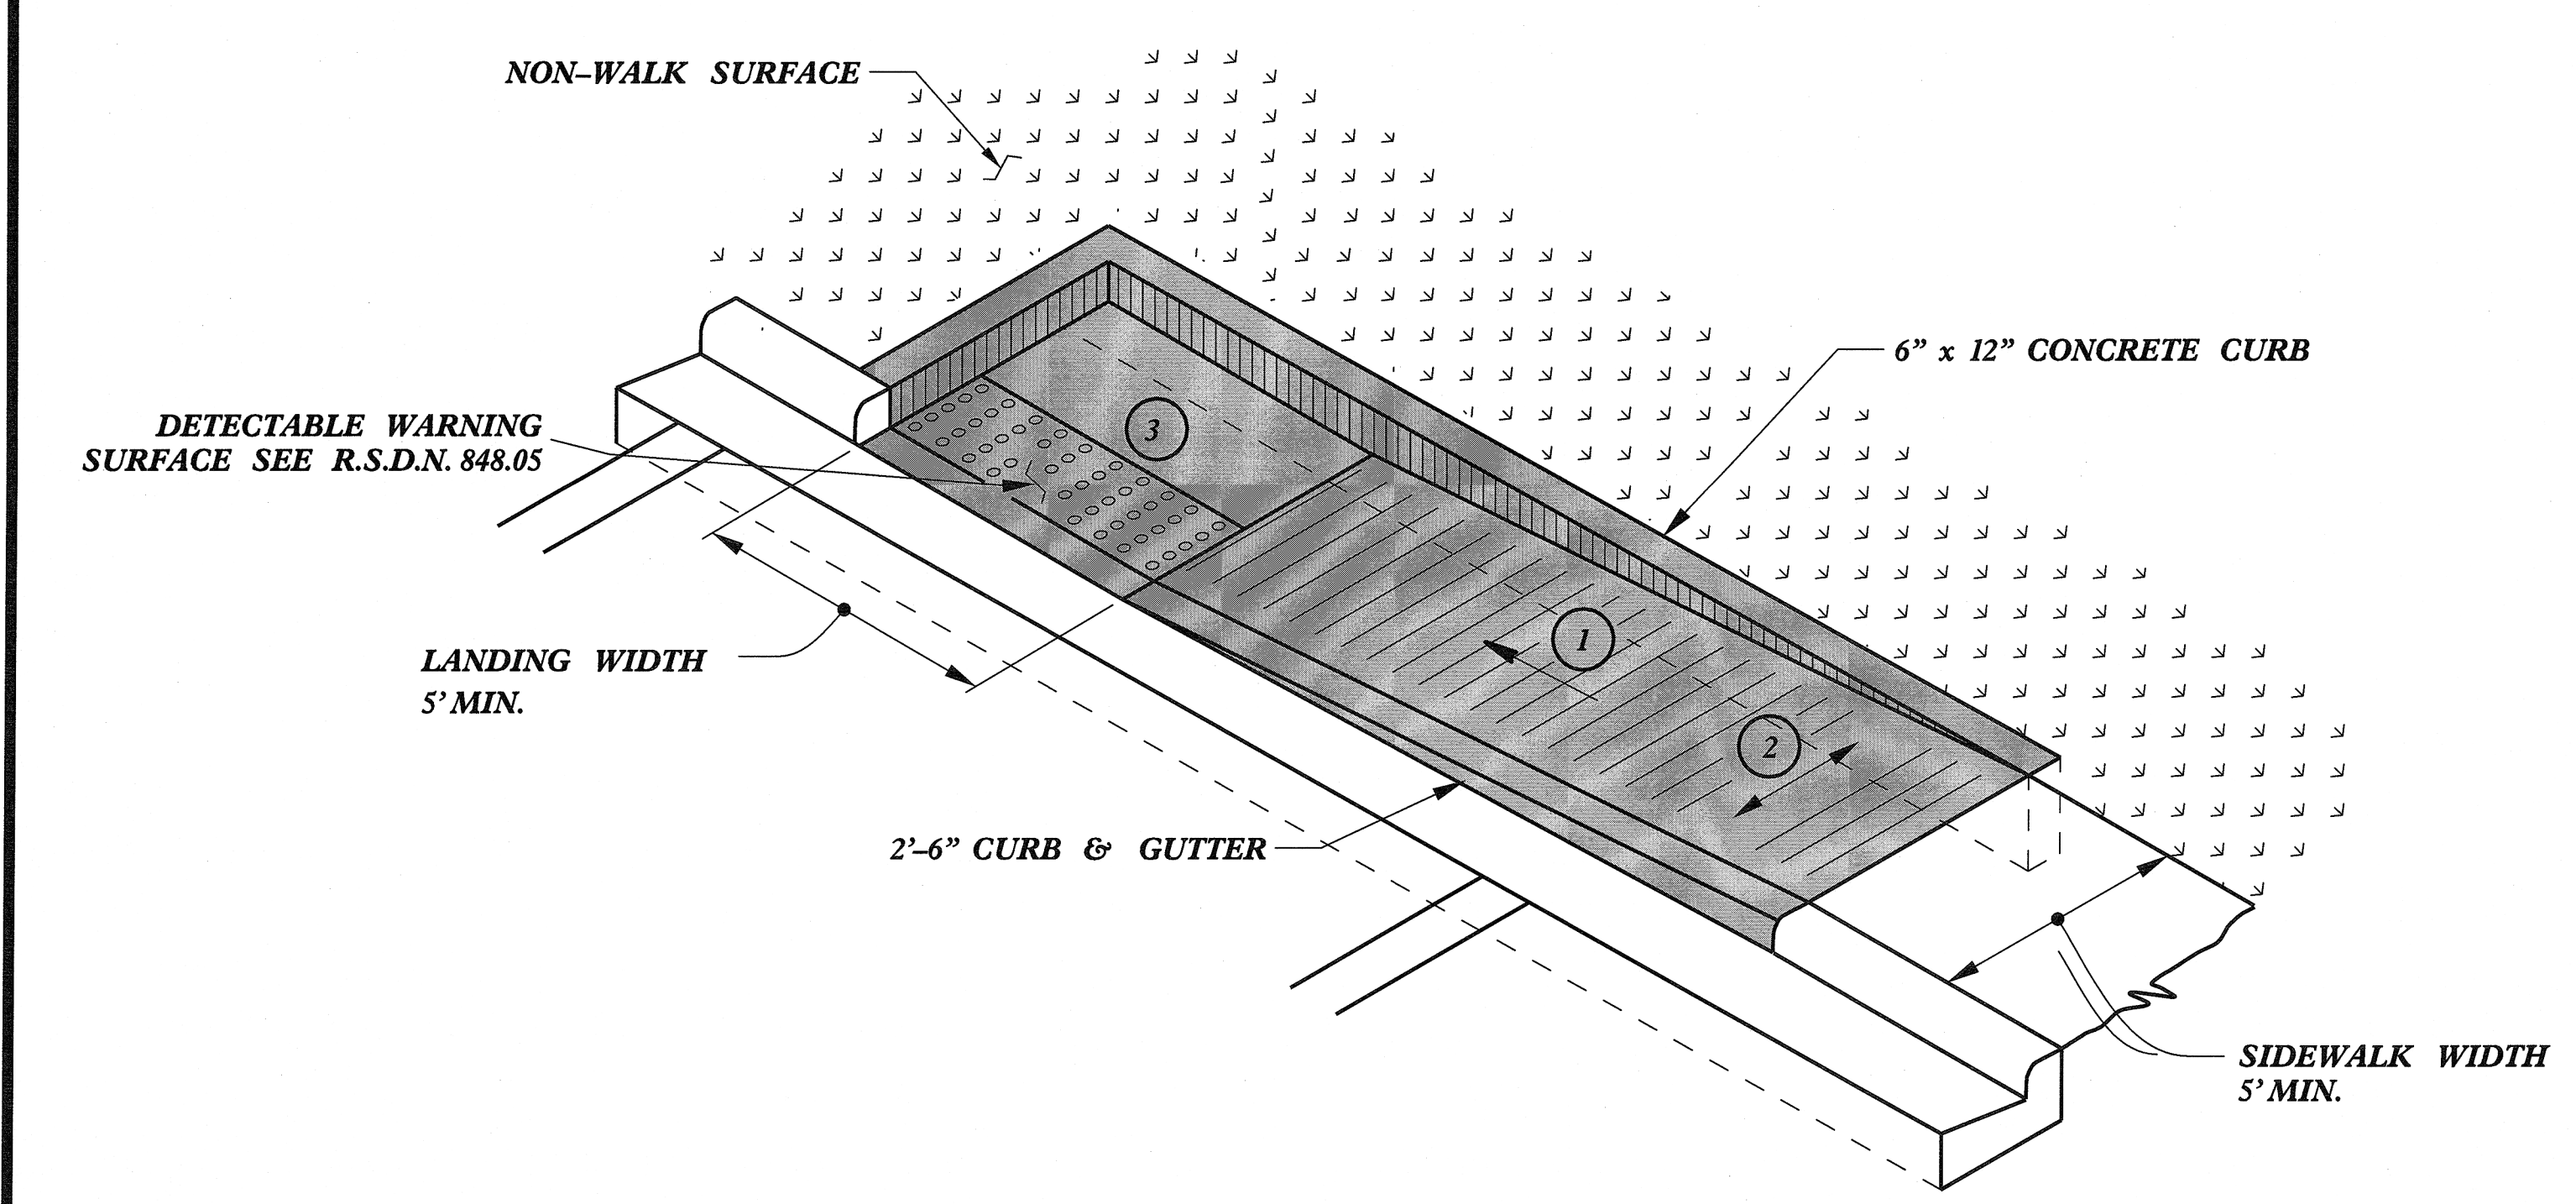

**TYPE 1A**

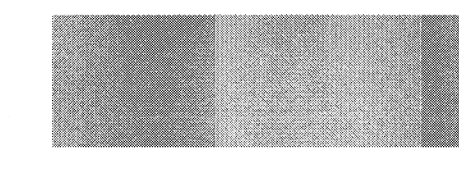 PAY LIMITS FOR CURB RAMP

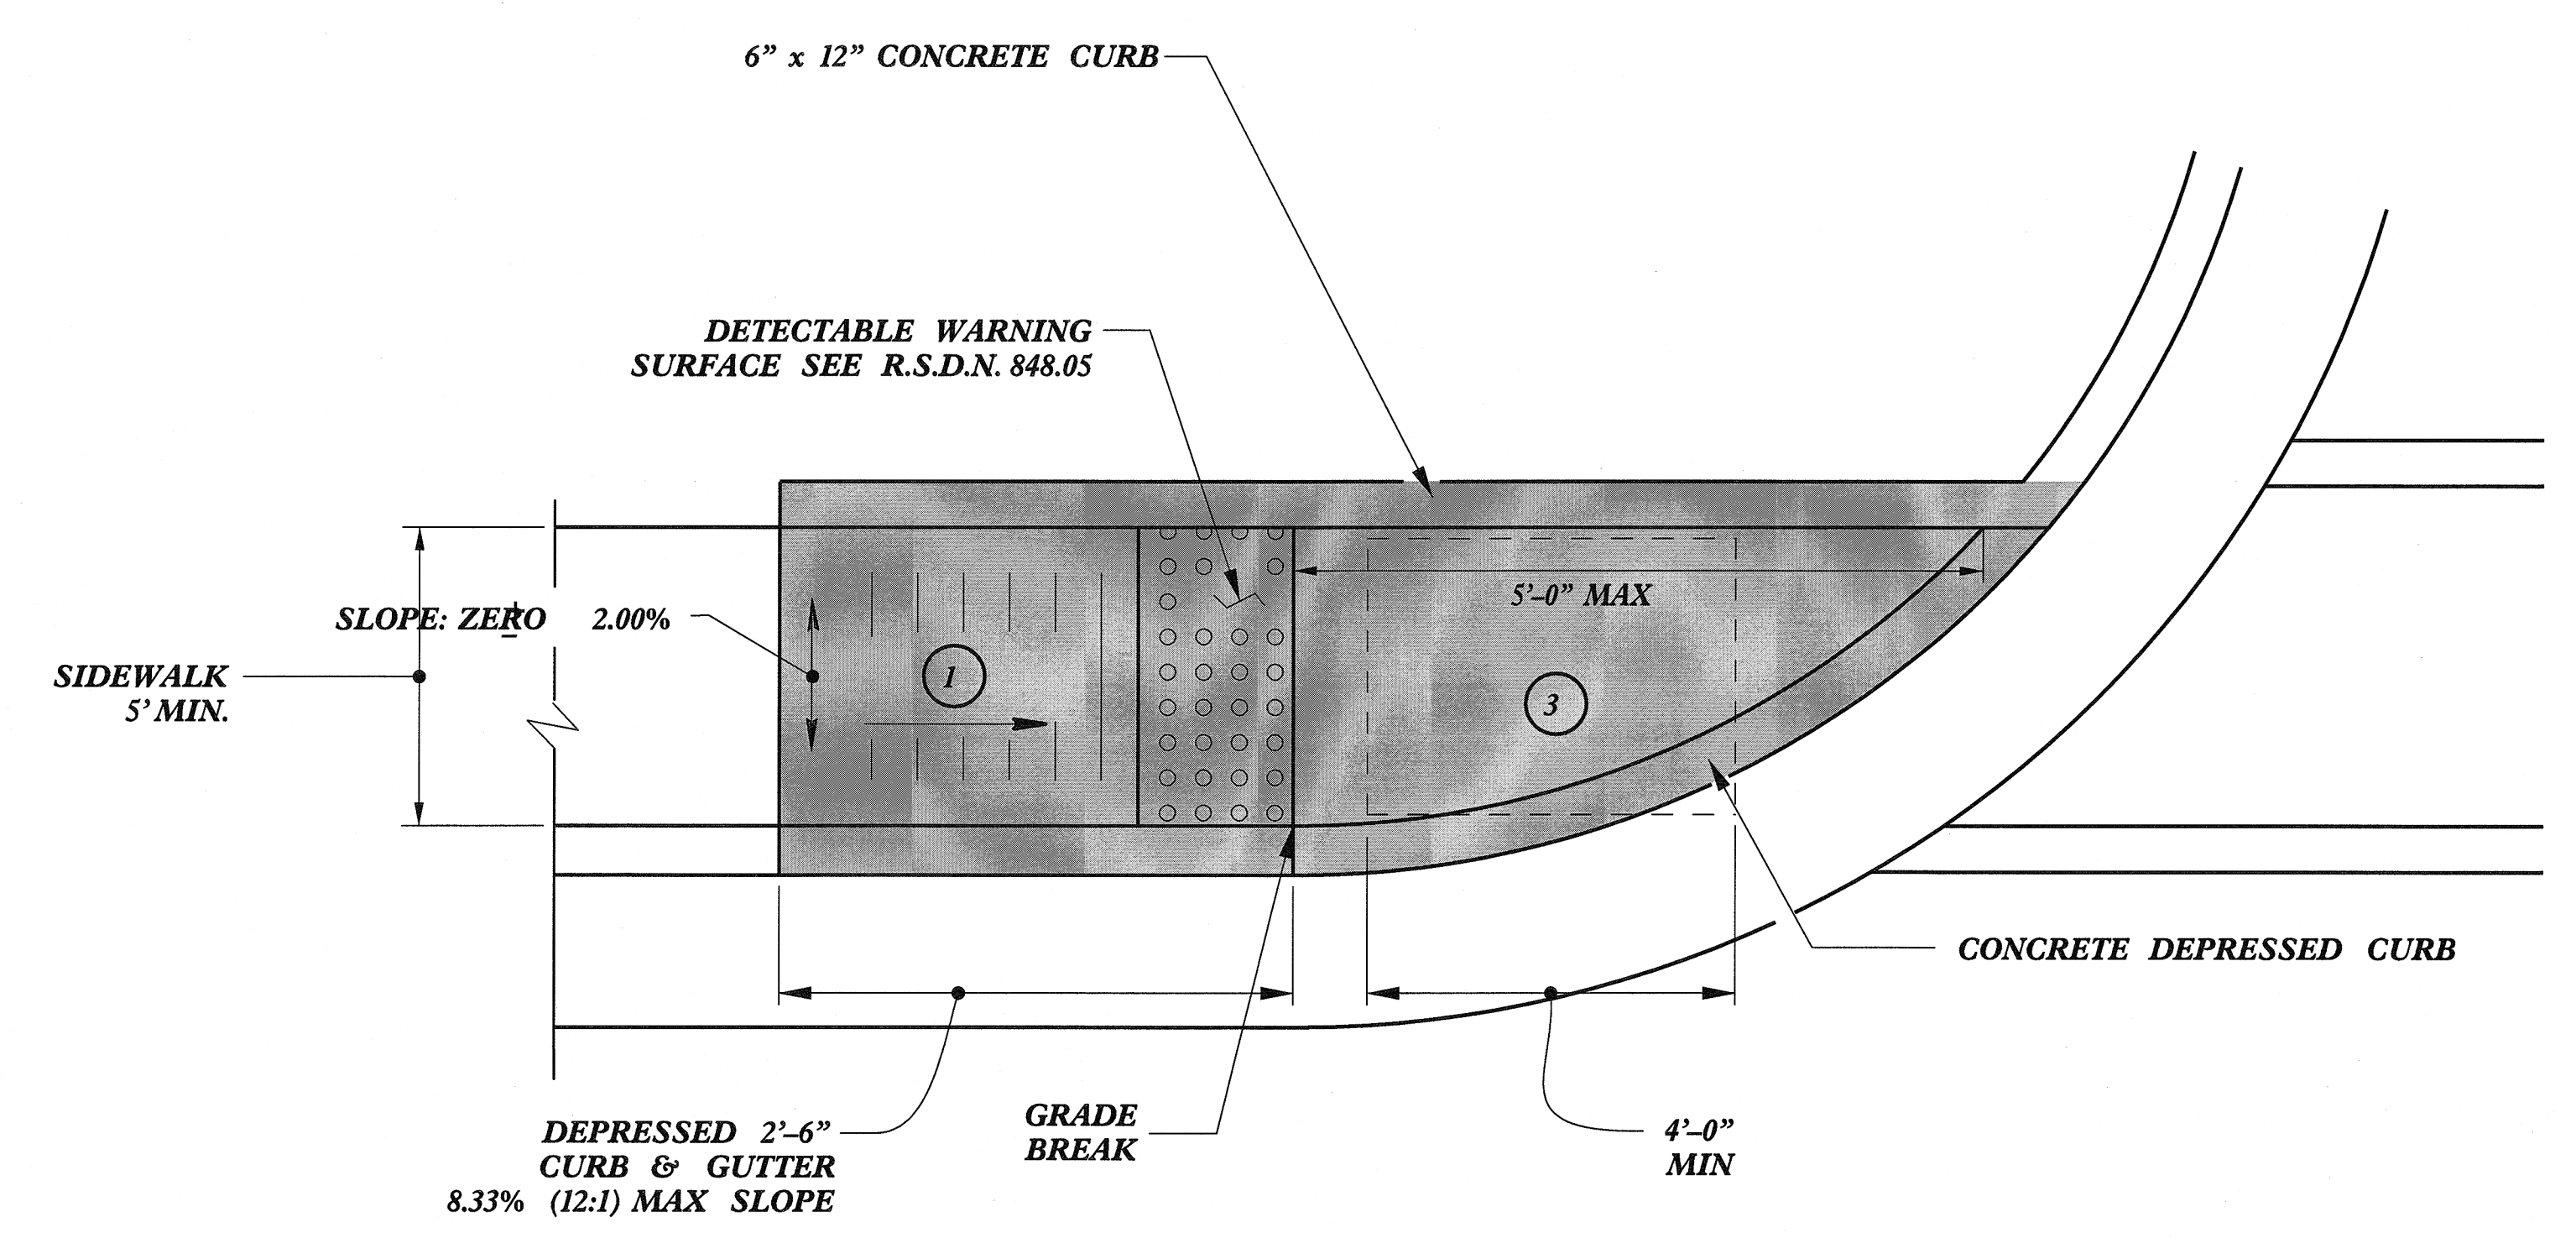

**TYPE 1**

- ① 8.33% (12:1) MAX RAMP SLOPE
- ② CROSS SLOPE: 2.00%
- ③ CURB RAMPS REQUIRE A (4'-0") MINIMUM LANDING WITH A MAXIMUM CROSS SLOPE AND LONGITUDINAL SLOPE OF 2.00% WHERE PEDESTRIANS PERFORM TURNING MANEUVERS. SLOPE TO DRAIN TO CURB.

REFER TO ROADWAY STANDARD DRAWING NUMBER 848.05 SHEET 3 OF 3 FOR ALL RAMP NOTES


<b>CONTRACT STANDARDS AND DEVELOPMENT UNIT</b>	
Office 919-707-6950	FAX 919-250-4119
<b>CURB RAMPS</b>	
Directional Ramps	
ORIGINAL BY: J.S. HOWERTON	DATE: 7/7/11
MODIFIED BY:	DATE:
CHECKED BY:	DATE:
FILE SPEC: stds/2012CurbRamp/CurbRampDetails.dgn	

I:\SEP-2011\0603\Contractors\Special Details\Standard Drawings\2012 Curb Ramp Special Details\Curb Ramp Details.dgn


5/14/99



TIP NO.	17BP.3.R.28	SHEET NO.	PMP-01
APPROVED:			
DATE:	10/13/2016		
SEAL			

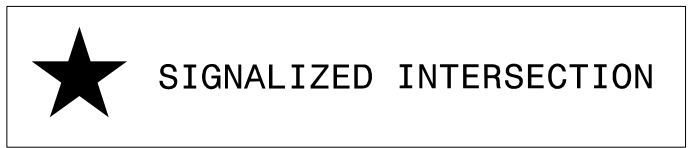


1	-L- 15+27 +/- (LEFT)	TYPE 1
2	-L- 15+54 +/- (LEFT)	TYPE 1

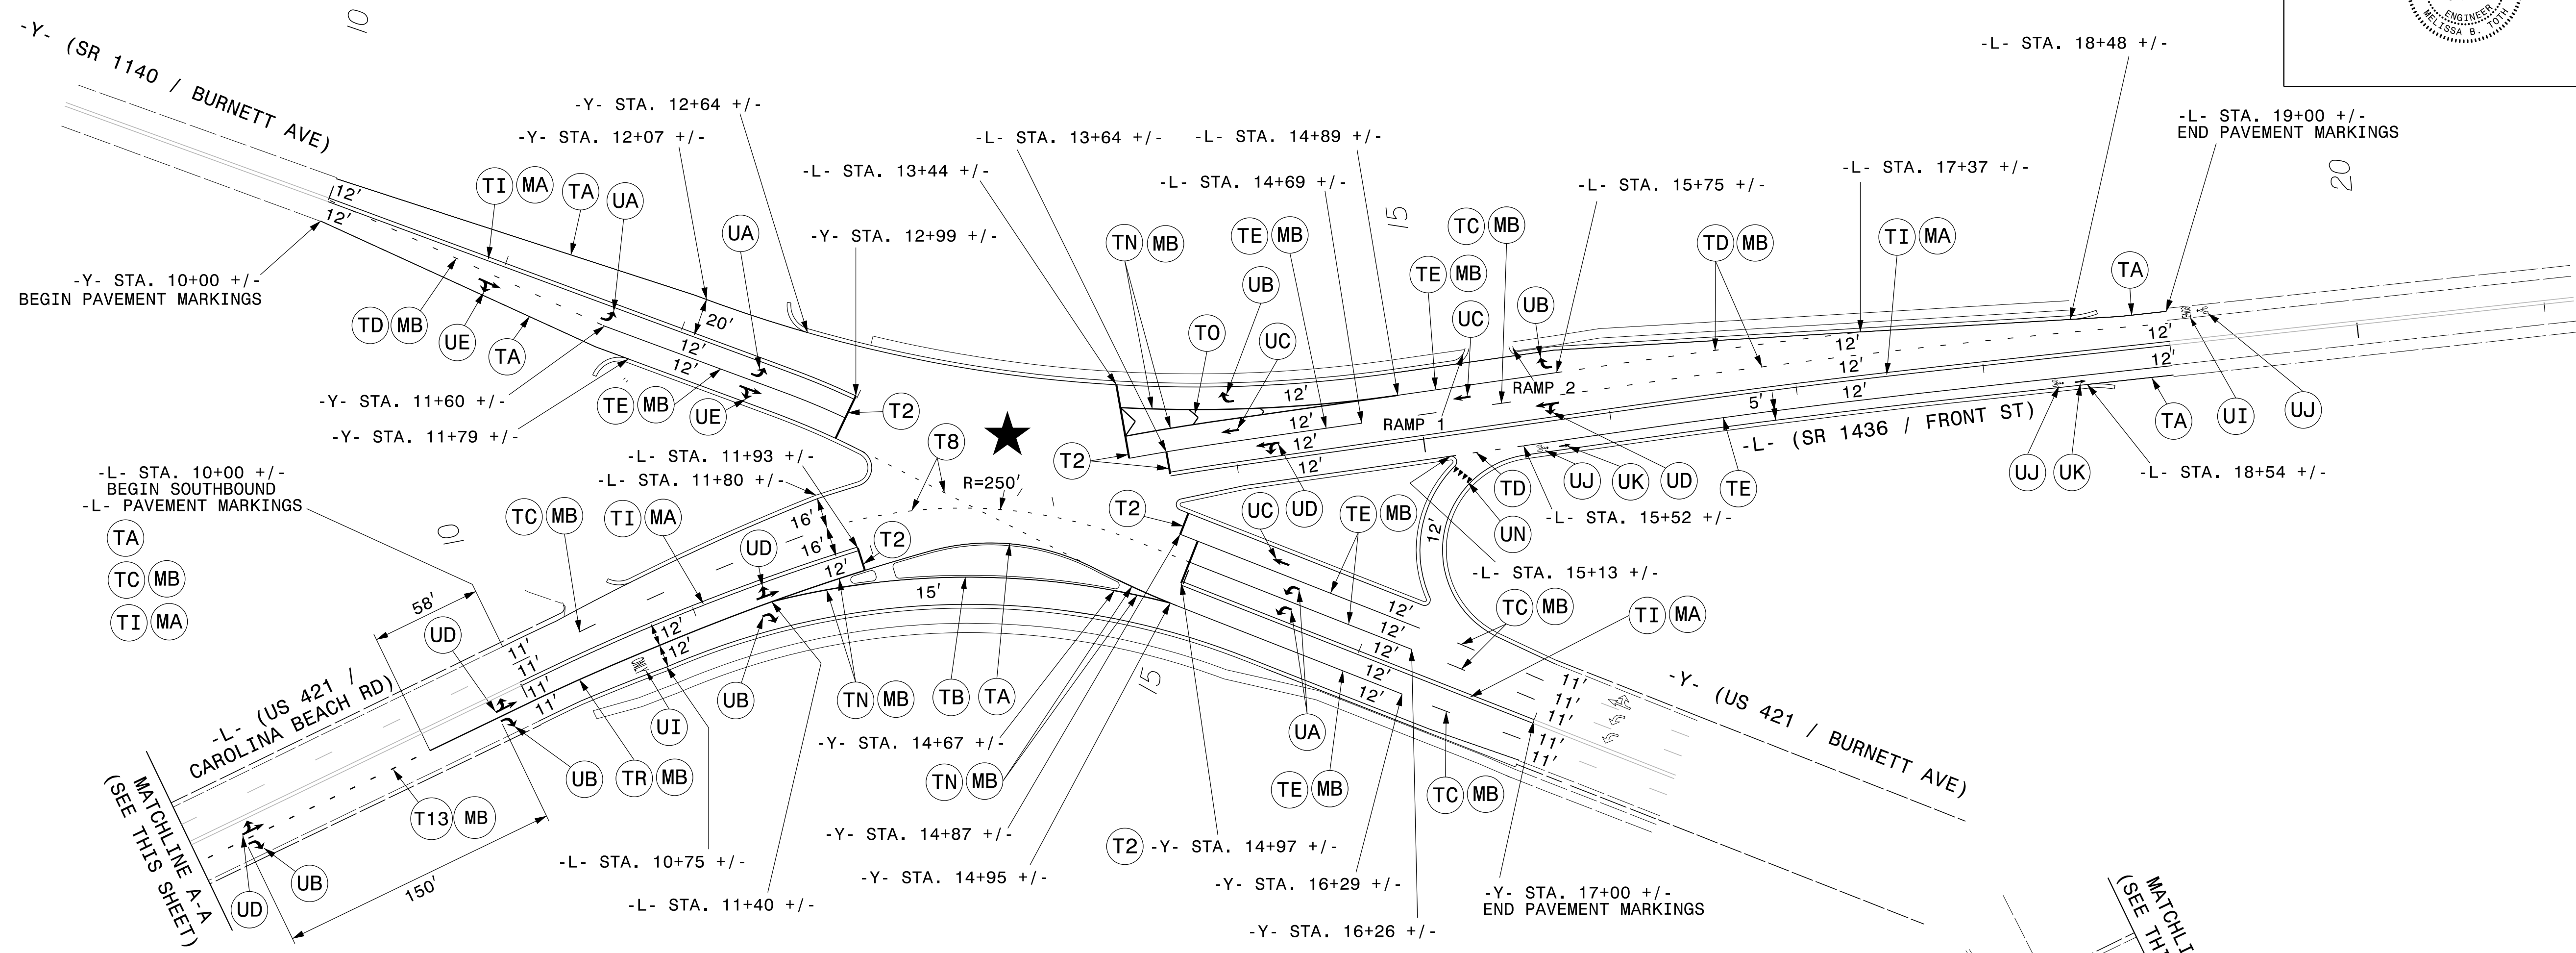

### PAVEMENT MARKING SCHEDULE

SYMBOL	DESCRIPTION	
TA	WHITE EDGELINE	THERMOPLASTIC (4", 90 MILS)
TB	YELLOW EDGELINE	THERMOPLASTIC (4", 90 MILS)
TC	10 FT. WHITE SKIP	THERMOPLASTIC (4", 120 MILS)
TD	3 FT. - 9 FT. WHITE MINISKIP	THERMOPLASTIC (4", 120 MILS)
TE	WHITE SOLID LANE LINE	THERMOPLASTIC (4", 120 MILS)
TI	YELLOW DOUBLE CENTERLINE	THERMOPLASTIC (4", 120 MILS)
TN	WHITE GORE LINE	THERMOPLASTIC (8", 90 MILS)
TO	WHITE DIAGONAL	THERMOPLASTIC (8", 90 MILS)
TR	WHITE SOLID LANE LINE	THERMOPLASTIC (8", 120 MILS)
T2	WHITE STOP BAR	THERMOPLASTIC (24", 120 MILS)
T8	2 FT. - 6 FT. WHITE MINISKIP	THERMOPLASTIC (4", 120 MILS)
T13	3 FT. - 9 FT. / SP WHITE MINISKIP	THERMOPLASTIC (8", 120 MILS)
UA	LEFT TURN ARROW	THERMOPLASTIC (90 MILS)
UB	RIGHT TURN ARROW	THERMOPLASTIC (90 MILS)
UC	STRAIGHT ARROW	THERMOPLASTIC (90 MILS)
UD	COMBO. STRAIGHT / LEFT ARROW	THERMOPLASTIC (90 MILS)
UE	COMBO. STRAIGHT / RIGHT ARROW	THERMOPLASTIC (90 MILS)
UI	ALPHANUMERIC PAVEMENT MARKING CHARACTER	THERMOPLASTIC (120 MILS)
UJ	BICYCLE SYMBOL PAVEMENT MARKING SYMBOLS	THERMOPLASTIC (90 MILS)
UK	BICYCLE STRAIGHT ARROW PAVEMENT MARKING SYMBOLS	THERMOPLASTIC (90 MILS)
UN	24" YIELD LINE TRIANGLE PAVEMENT MARKING SYMBOLS	THERMOPLASTIC (90 MILS)
MA	YELLOW & YELLOW	PERMANENT RAISED PAVEMENT MARKERS
MB	CRYSTAL & RED	PERMANENT RAISED PAVEMENT MARKERS

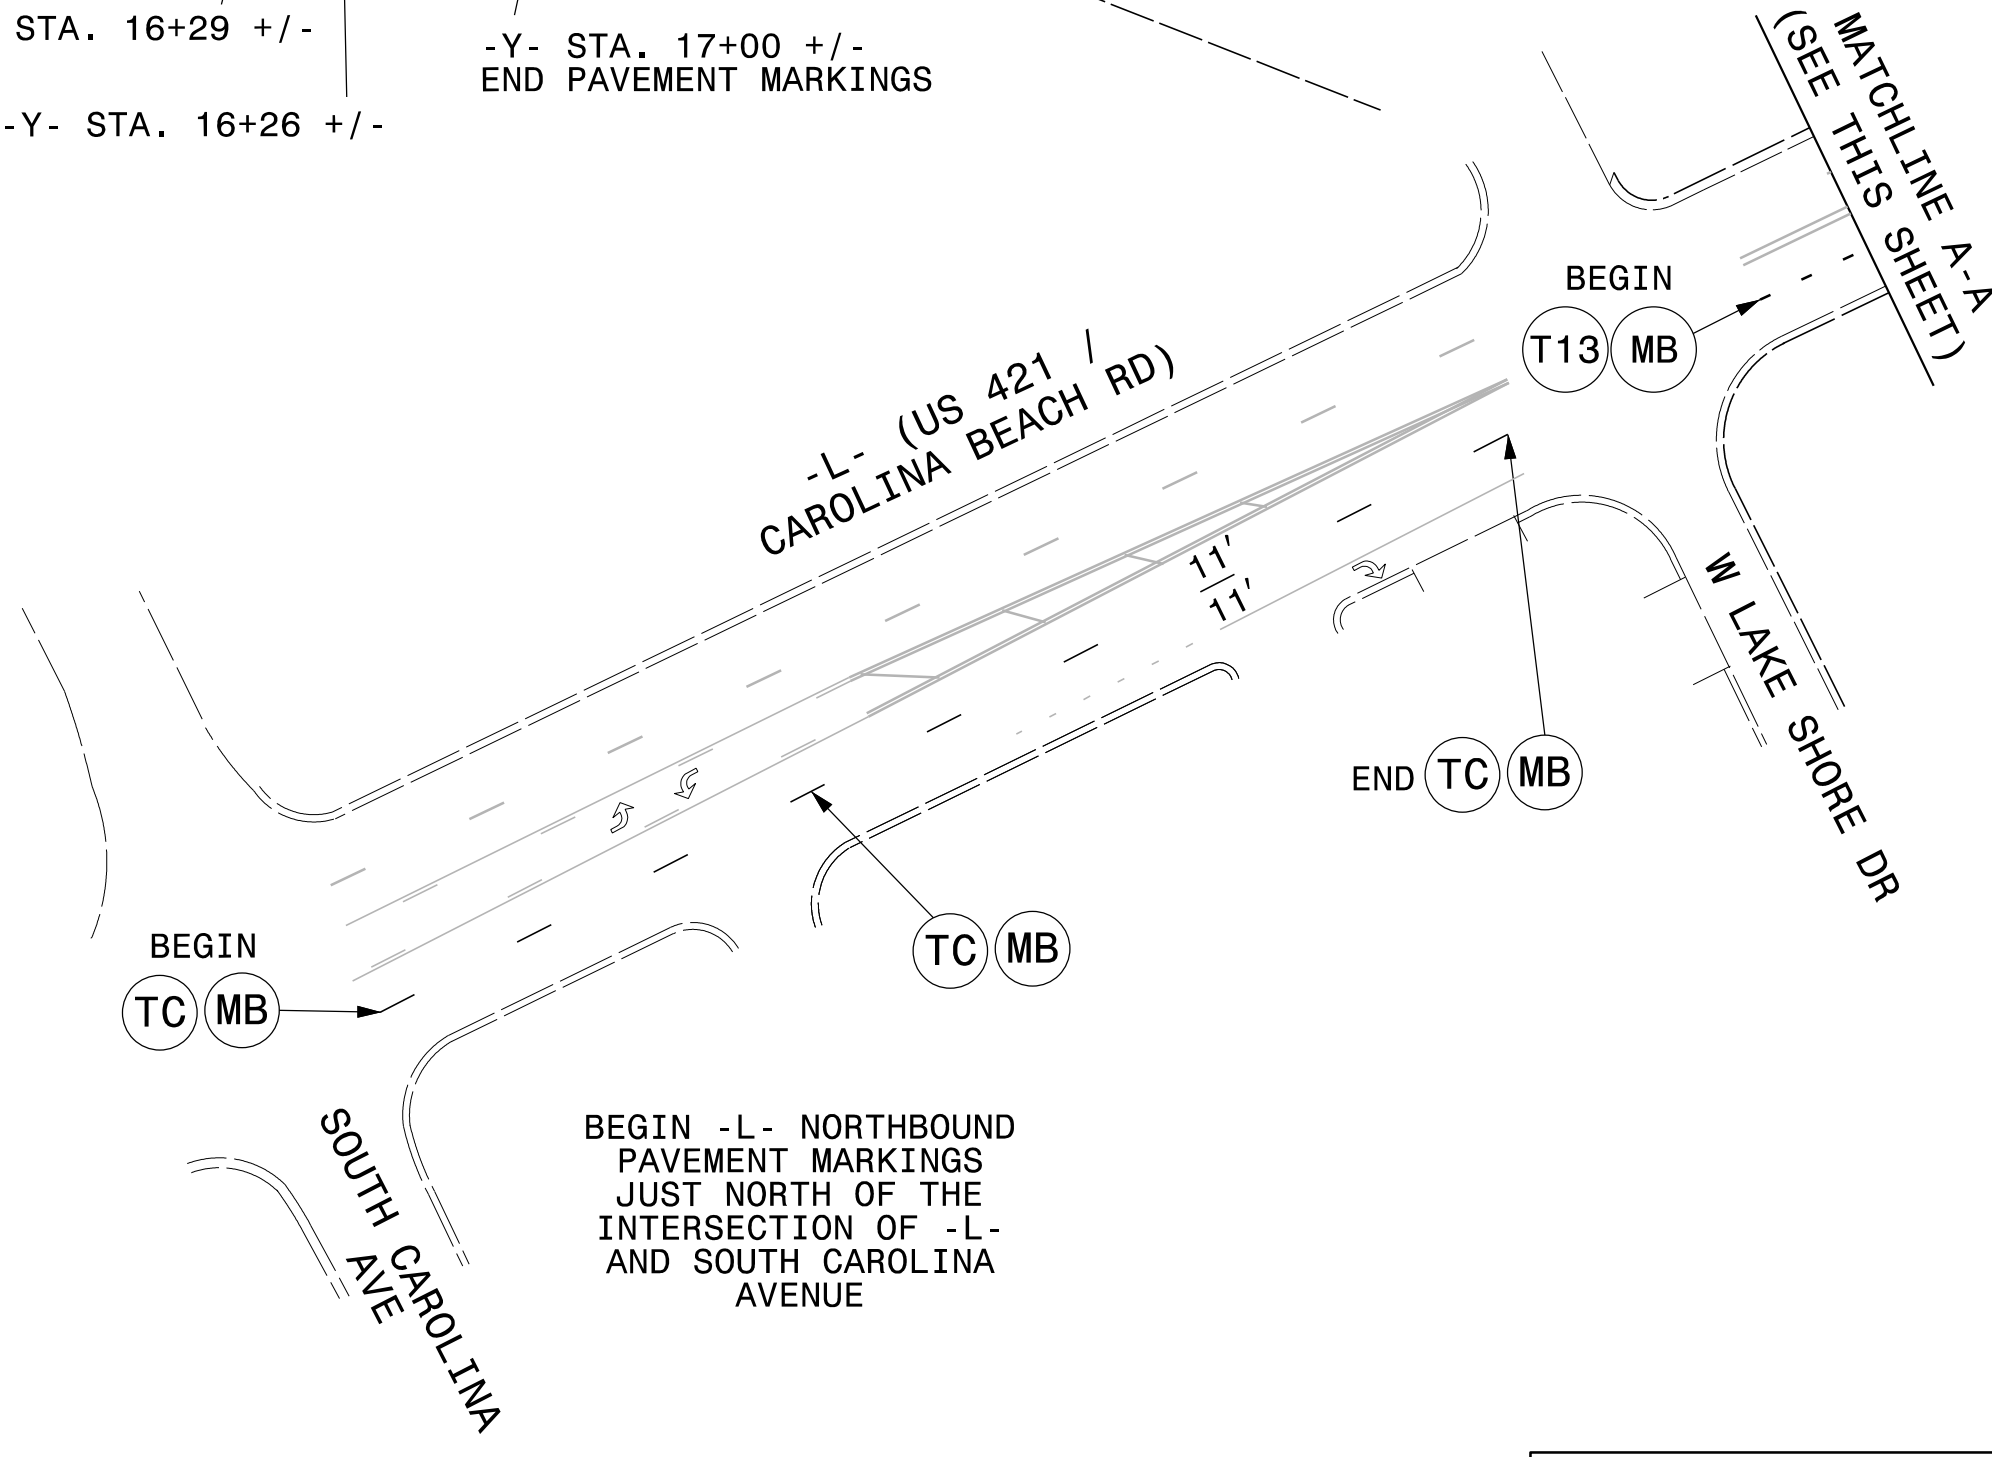

**PAVEMENT MARKING DETAIL**  
 -L- (US 421 & SR 1436)  
 -Y- (US 421 & SR 1140)

**ATKINS** 1616 EAST MILLBROOK ROAD, SUITE 310  
 RALEIGH, NORTH CAROLINA 27609  
 (919) 876-6888 NCBES #F-0326

I3-001-2016 01.r22  
 0: I:\Transportation\Production\Trams\NC001\Division03\Greenfield\_Lake\Traffic\PM\FrontSt\_PMP\_01.dgn  
 MILE2054 AT DUS300019