
# This electronic collection of documents is provided for the convenience of the user and is Not a Certified Document -

The documents contained herein were originally issued and sealed by the individuals whose names and license numbers appear on each page, on the dates appearing with their signature on that page. This file or an individual page shall not be considered a certified document.

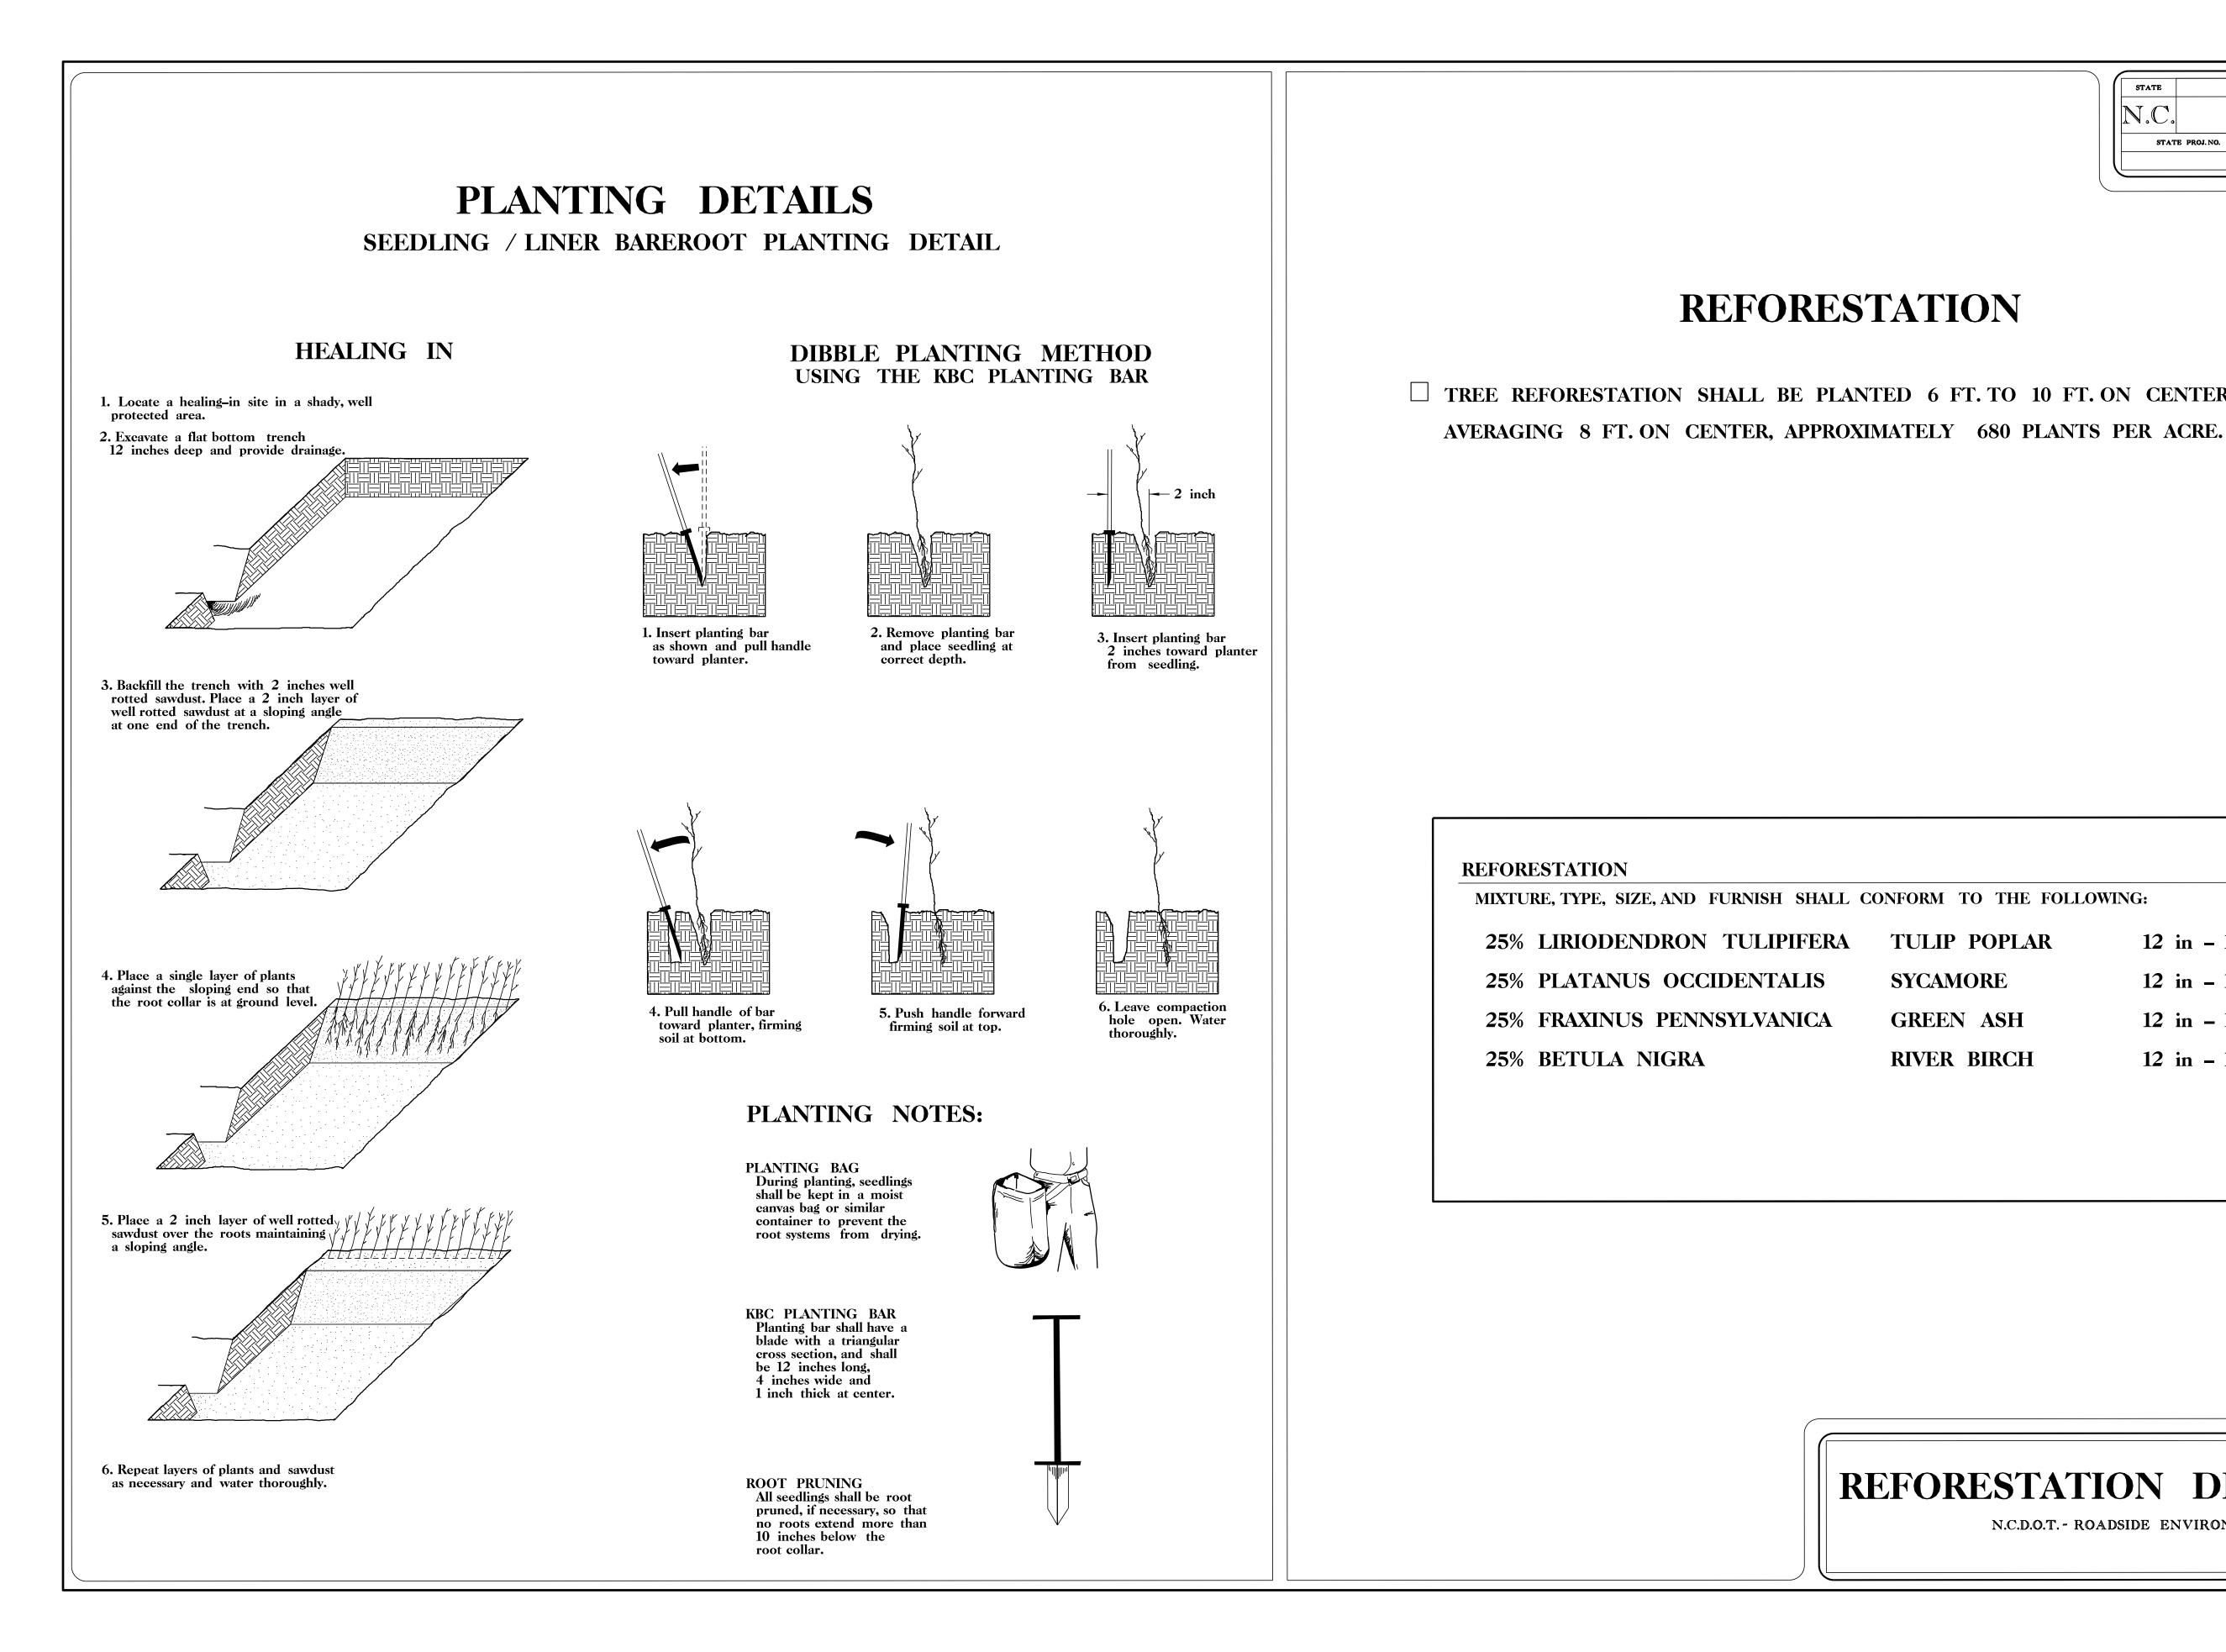

STATE	STATE PROJECT REFERENCE NO.			HEET NO.	TOTAL SHEETS
N.C.	1	7BP.9.R.34	R	F-1	
STATE PROJ.NO.		F. A. PROJ. NO.		DESCRIPTION	

□ TREE REFORESTATION SHALL BE PLANTED 6 FT. TO 10 FT. ON CENTER, RANDOM SPACING,

TULIP POPLAR	12 in – 18 in BR
SYCAMORE	12 in – 18 in BR
GREEN ASH	12 in – 18 in BR
<b>RIVER BIRCH</b>	12 in – 18 in BR

## **REFORESTATION DETAIL SHEET**

N.C.D.O.T. - ROADSIDE ENVIRONMENTAL UNIT