



ESTIMATED QUANTITIES		
BRIDGE AT STA. 16+60.00 -L-	RIP RAP CLASS II (2'-0" THICK)	GEOTEXTILE FOR DRAINAGE
	TONS	SQUARE YARDS
END BENT 1	190	210
END BENT 2	190	210

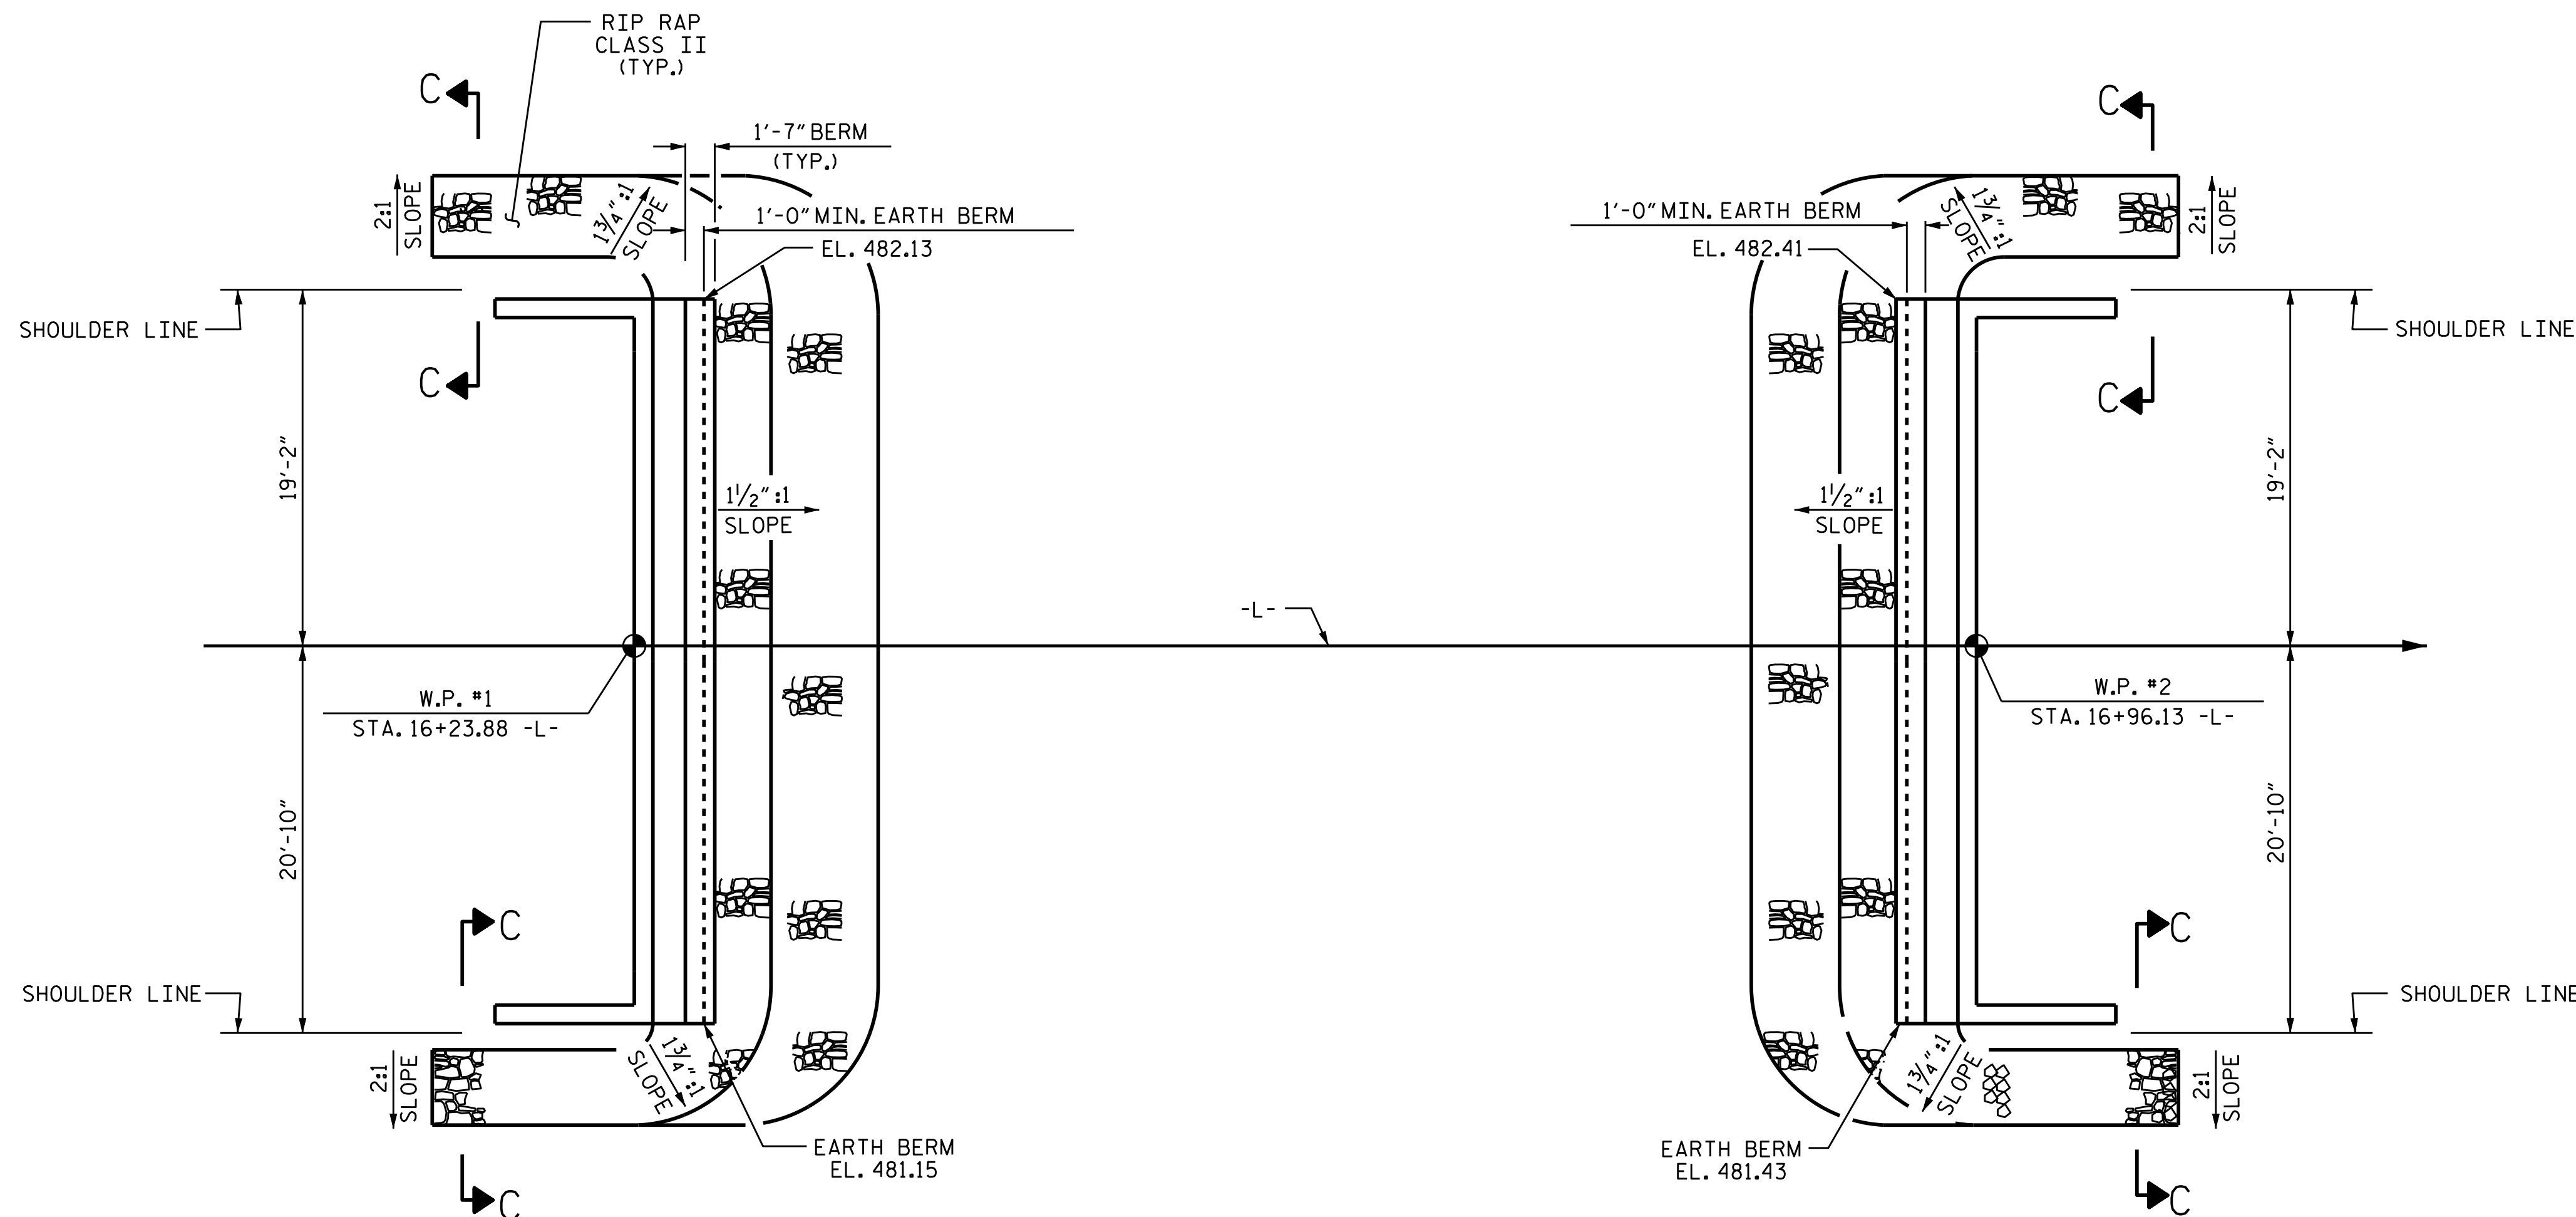

PLAN

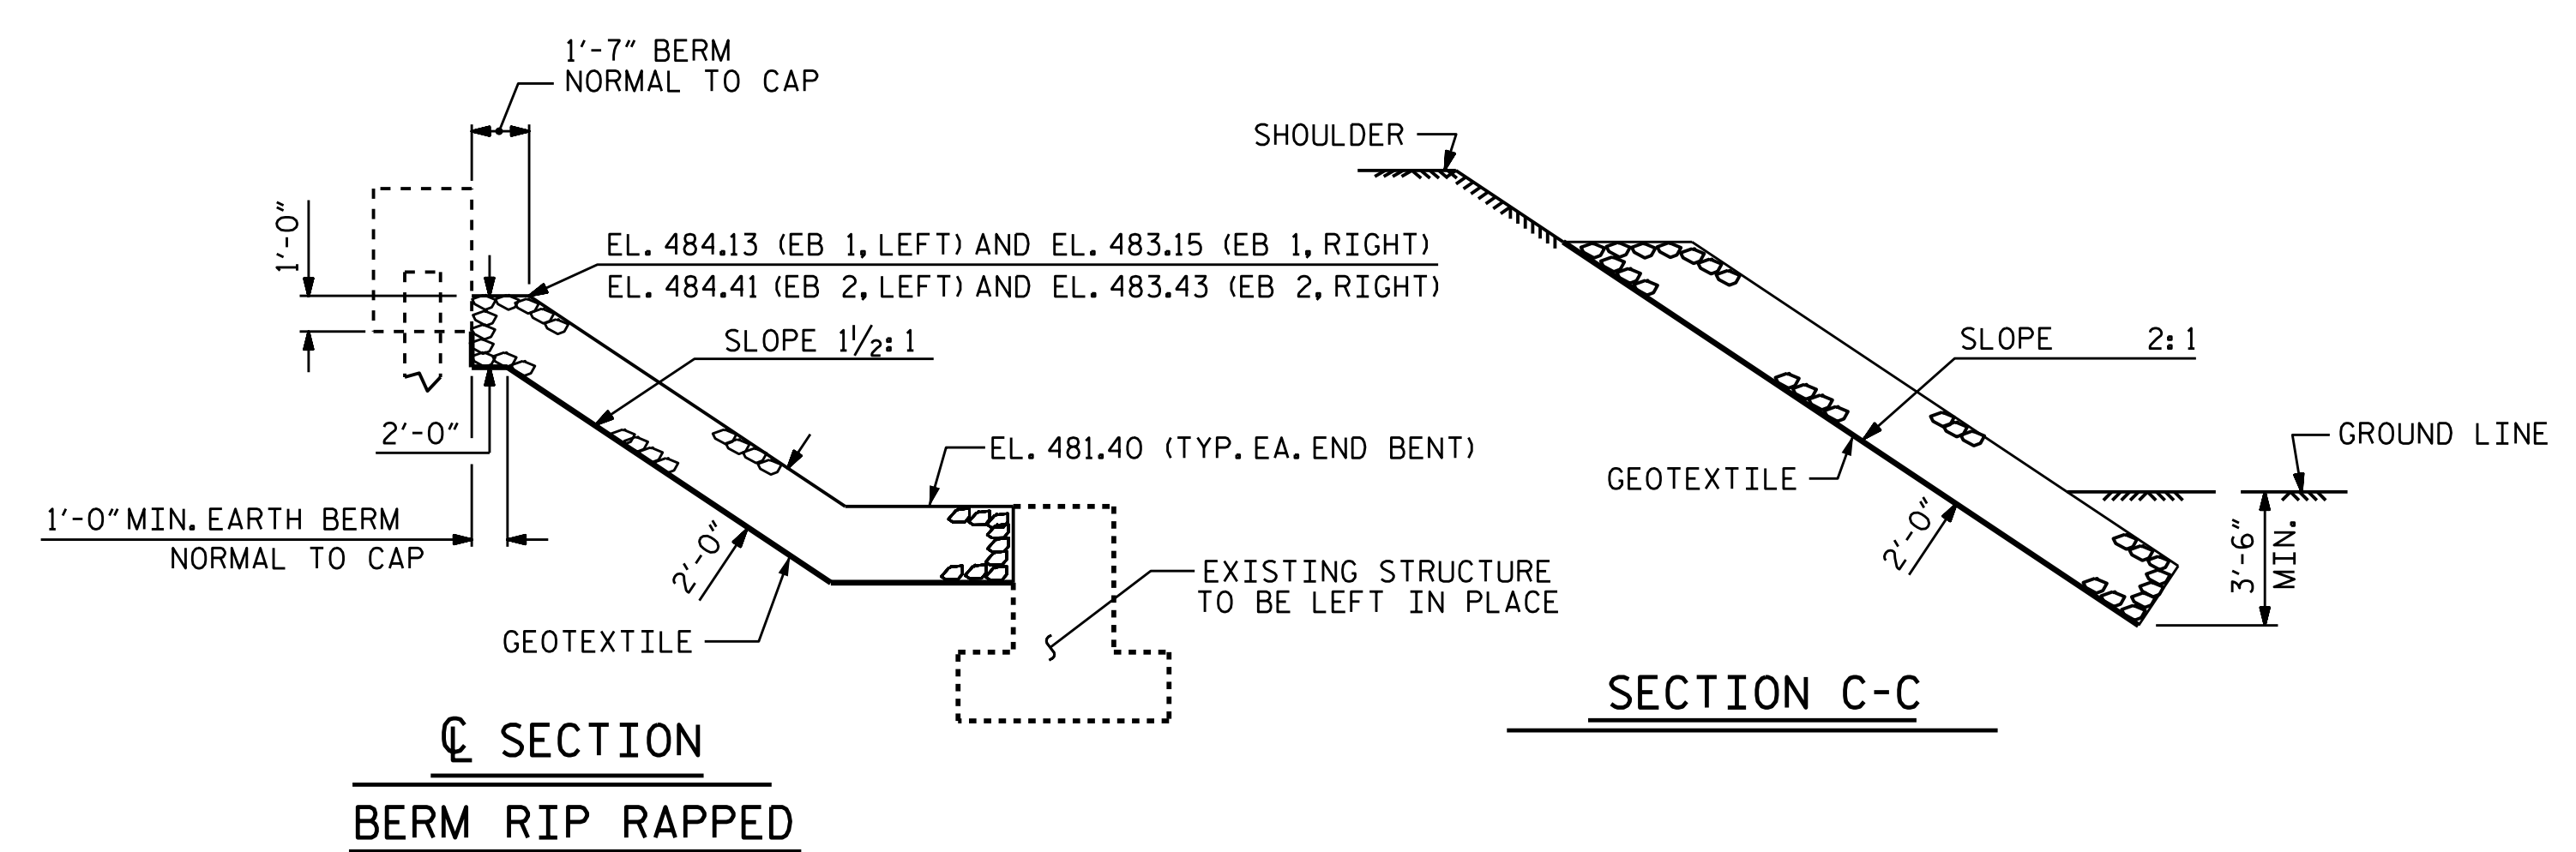

SECTION BERM RIP RAPPED

SECTION C-C

PROJECT NO. B-5343
ROCKINGHAM COUNTY
 STATION: 16+60.00 -L-



STATE OF NORTH CAROLINA
 DEPARTMENT OF TRANSPORTATION
 RALEIGH
 STANDARD
 —RIP RAP DETAILS—

ASSEMBLED BY : H. B. DESAI	DATE : 10/2015
CHECKED BY : E. I. OMILE	DATE : 11/02/15
DRAWN BY : REK 1/84	REV. 5/1/06R TLA/GM
CHECKED BY : ROU 1/84	REV. 10/1/11 MAA/GM
	REV. 12/21/11 MAA/GM

DOCUMENT NOT CONSIDERED FINAL
 UNLESS ALL SIGNATURES COMPLETED

REVISIONS						SHEET NO.	
NO.	BY:	DATE:	NO.	BY:	DATE:	S-17	
1			3			TOTAL SHEETS	
2			4			18	