

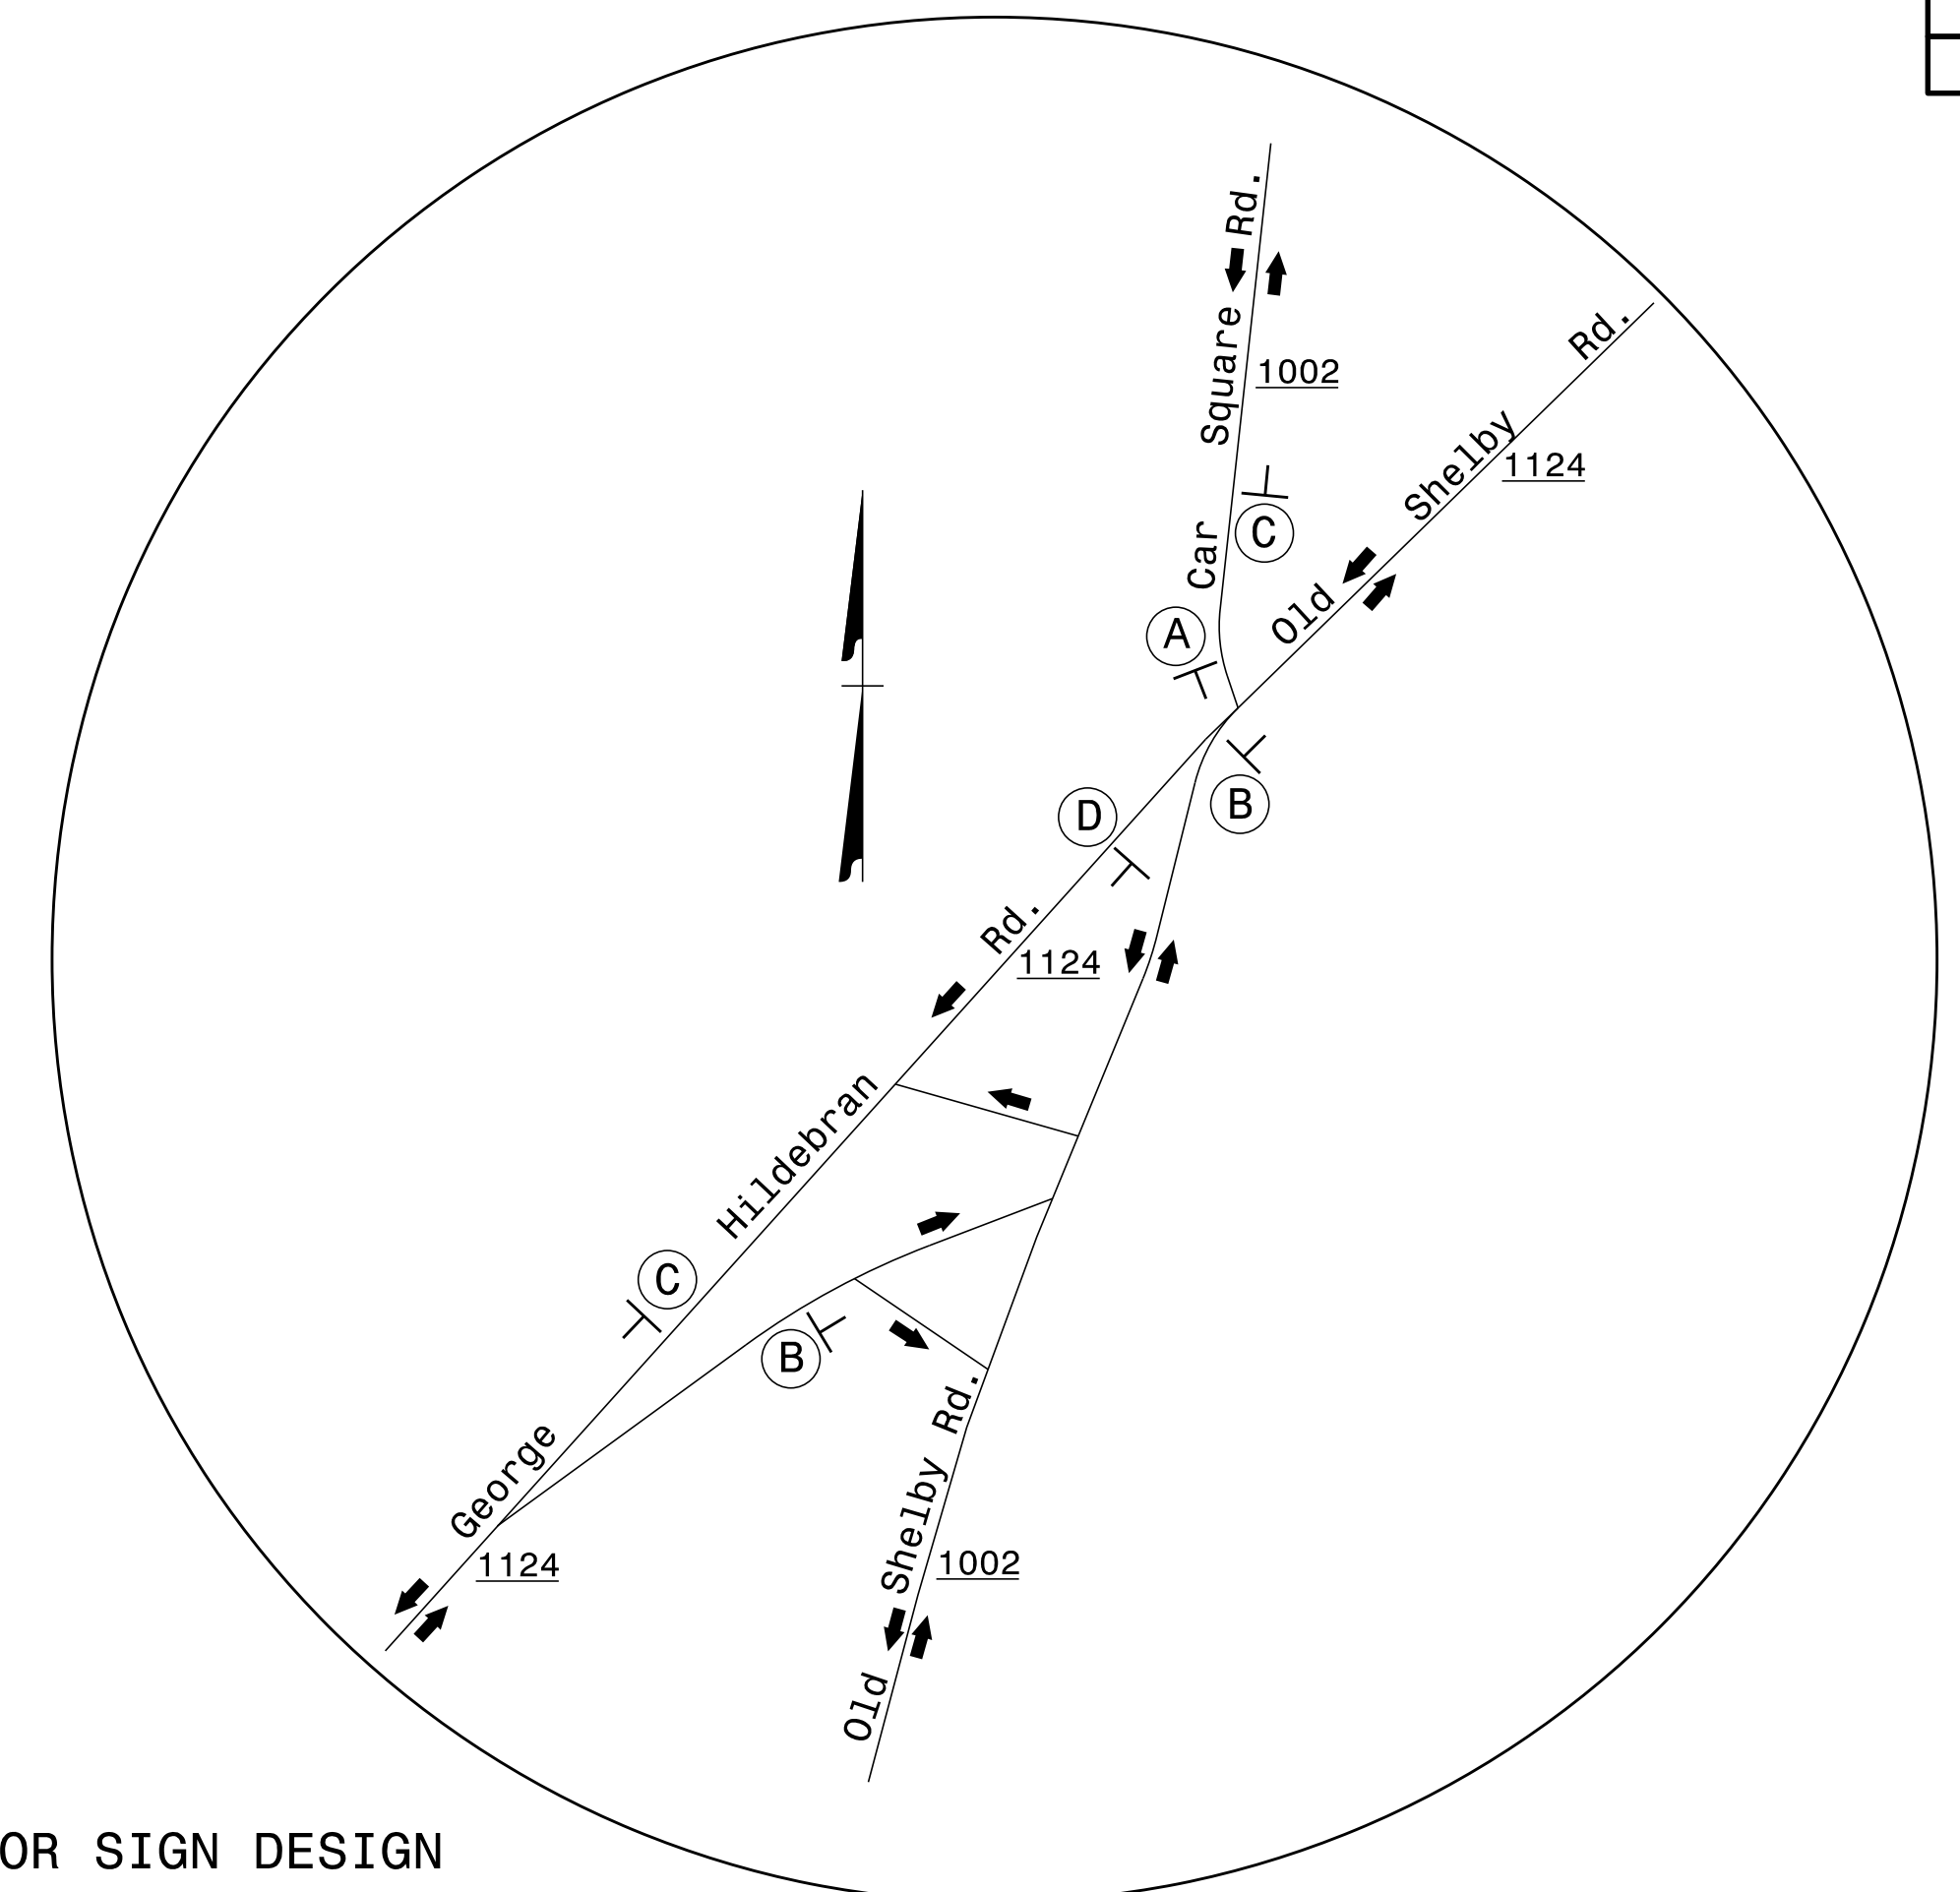
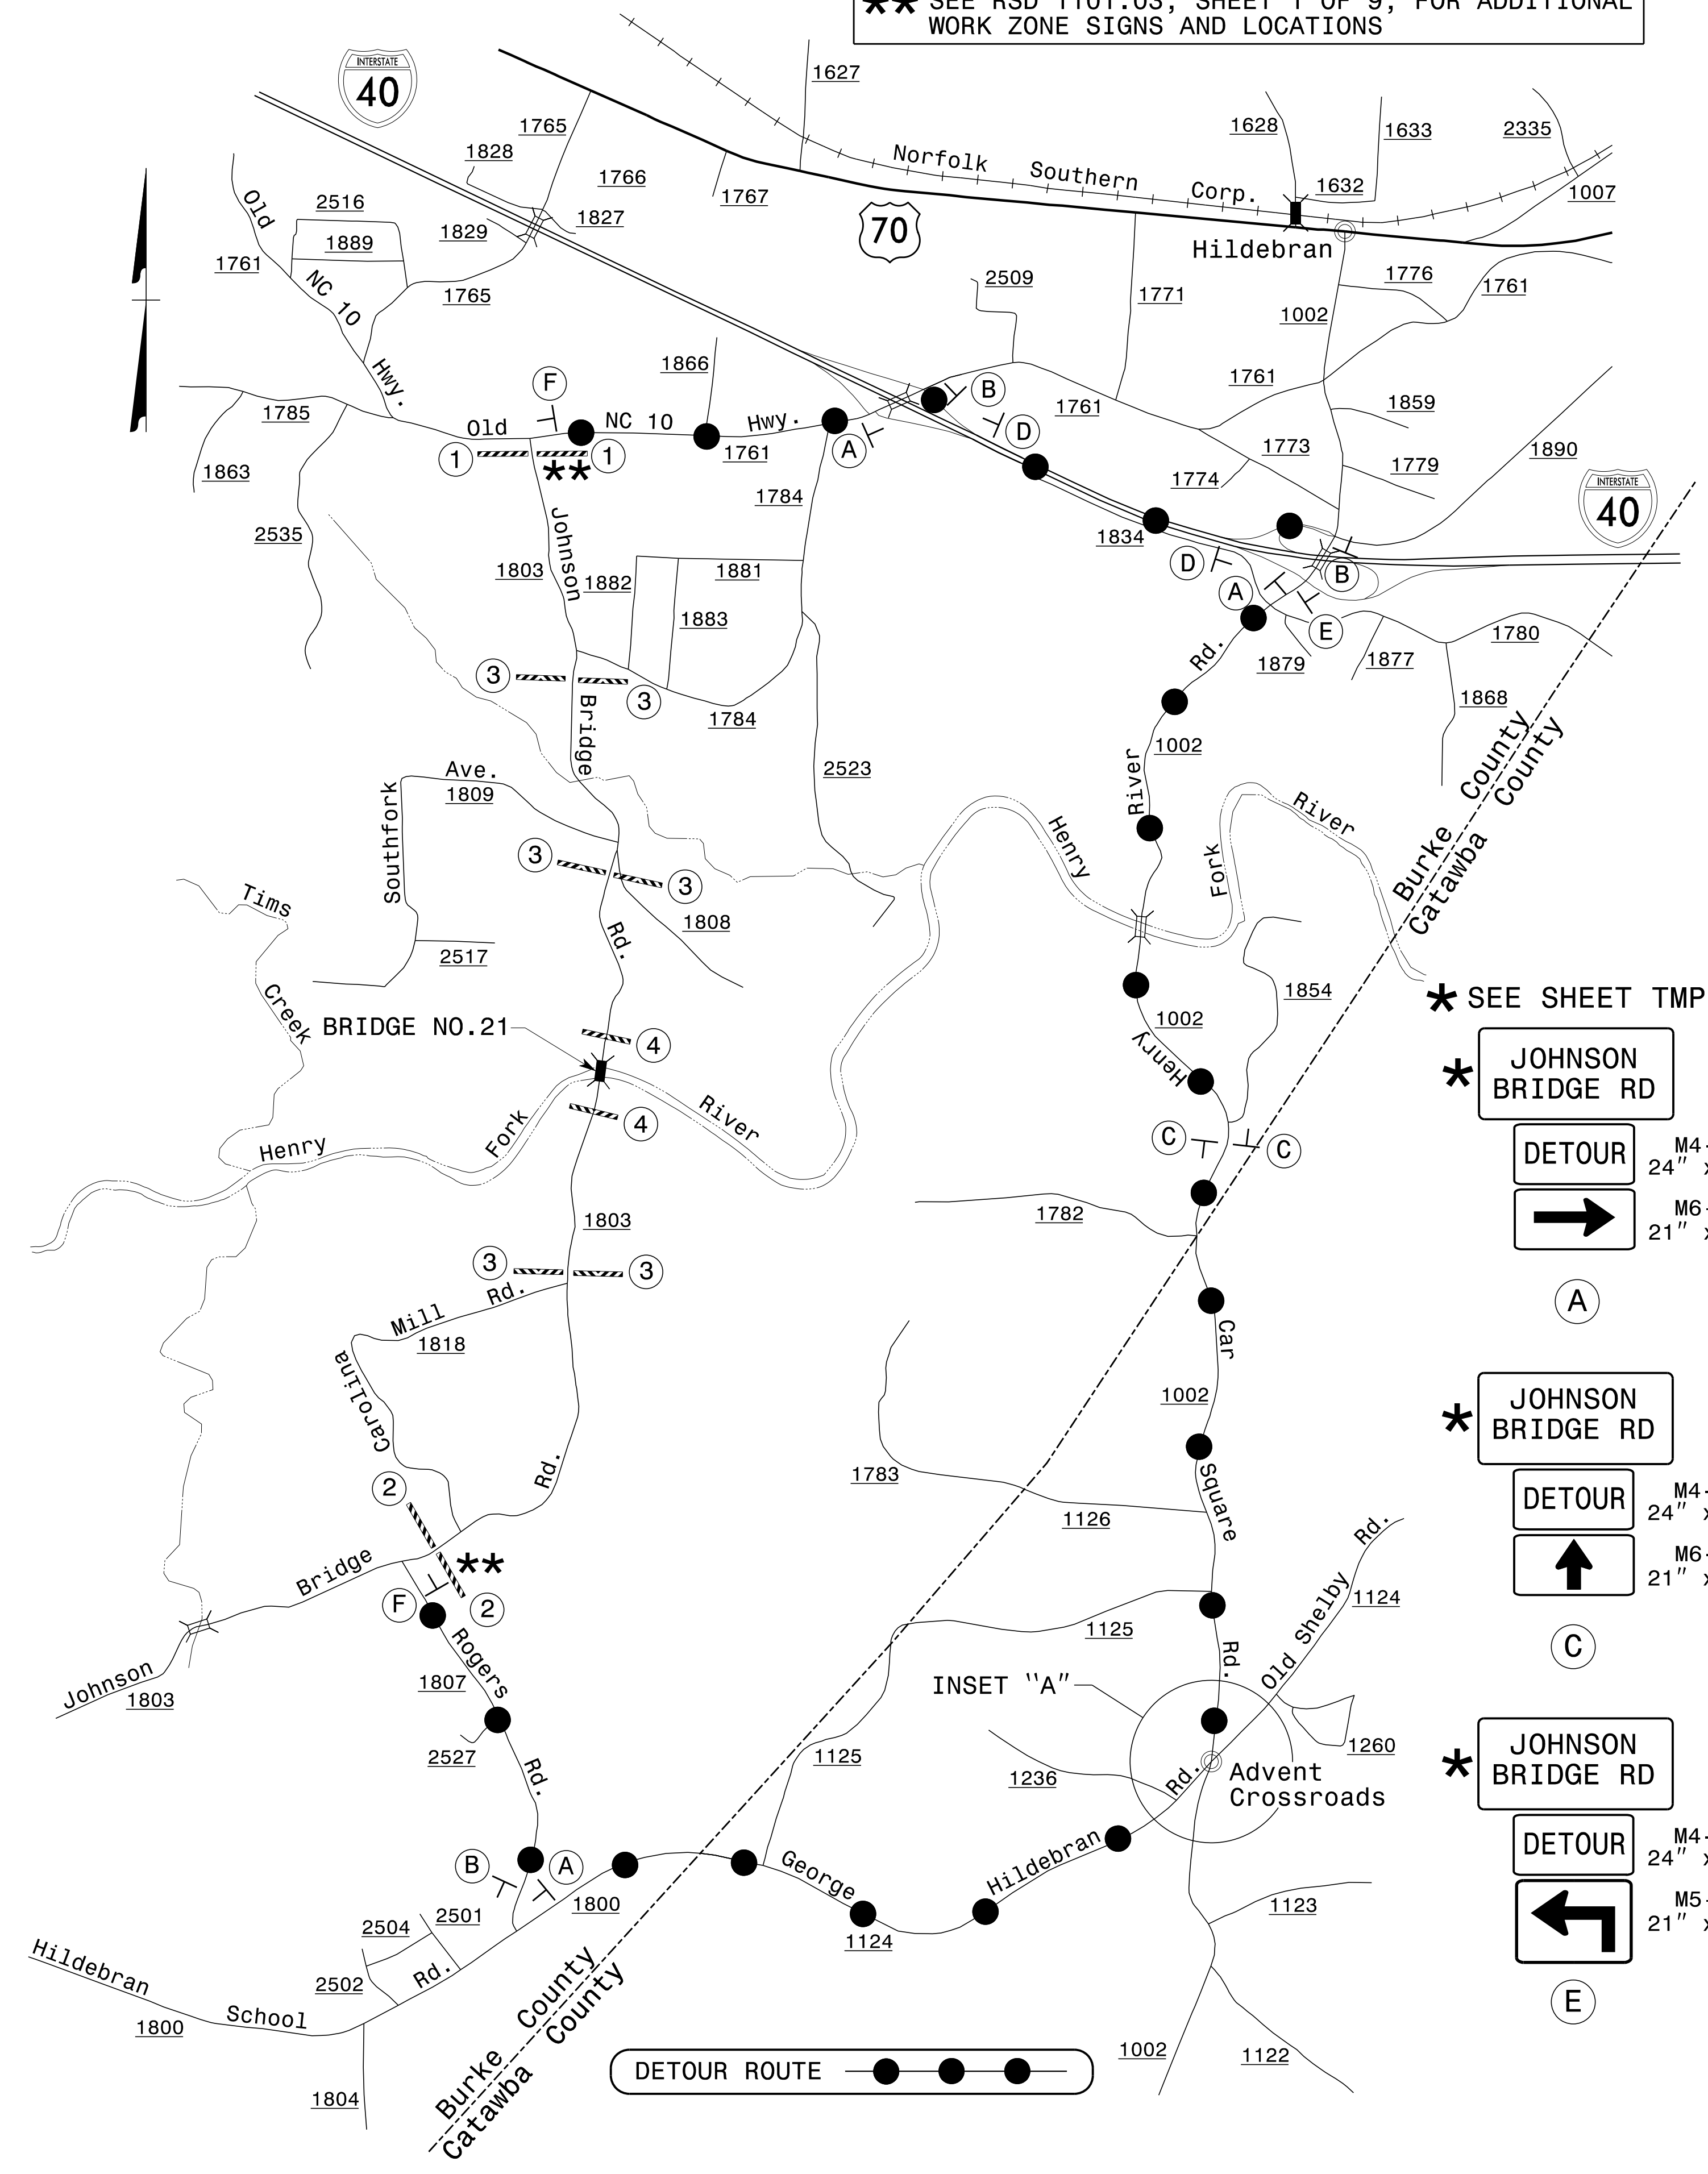
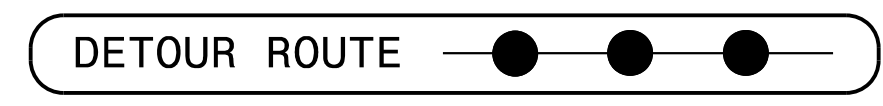


**** SEE RSD 1101.03, SHEET 1 OF 9, FOR ADDITIONAL WORK ZONE SIGNS AND LOCATIONS**

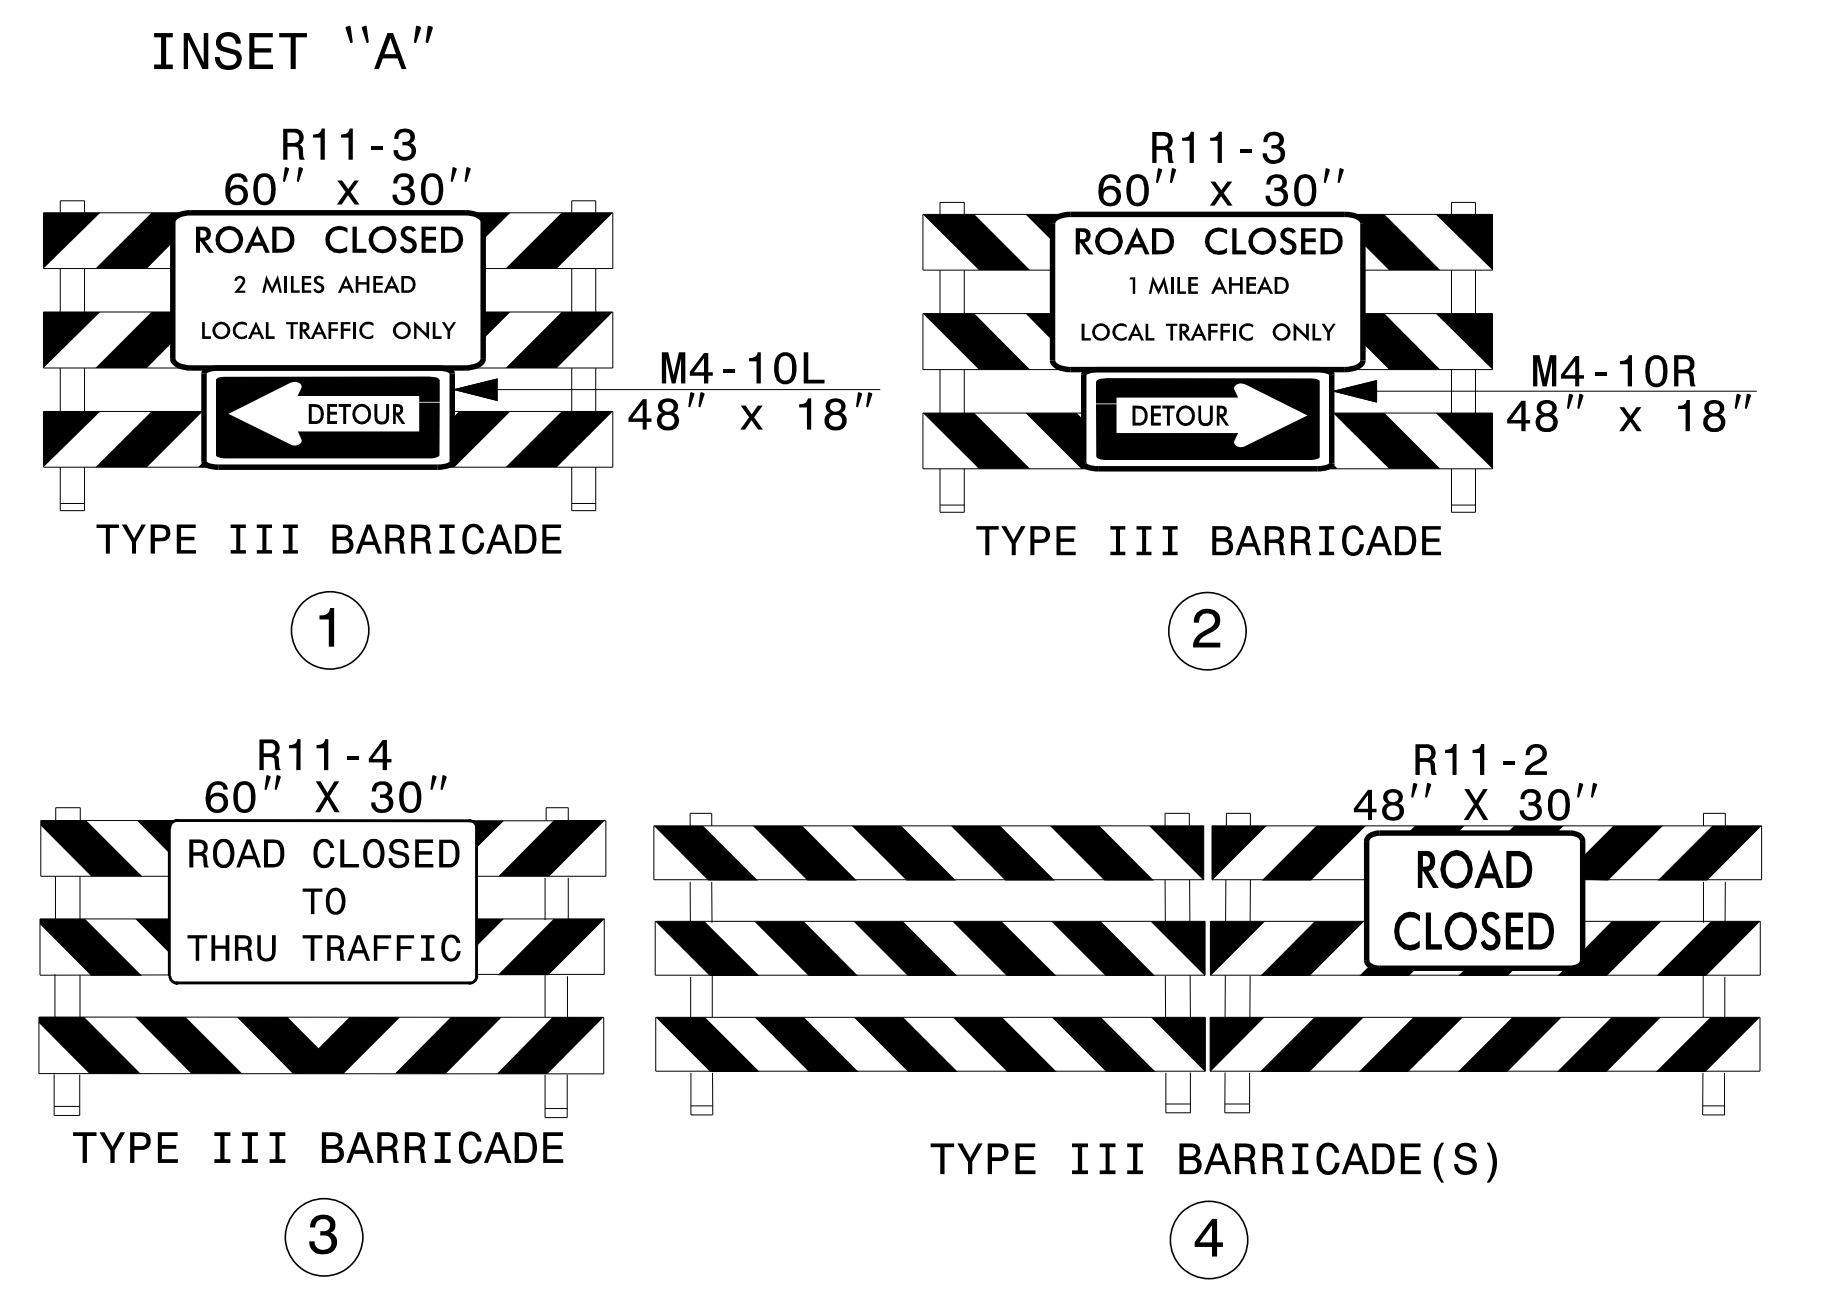

*** SEE SHEET TMP-2 FOR SIGN DESIGN**

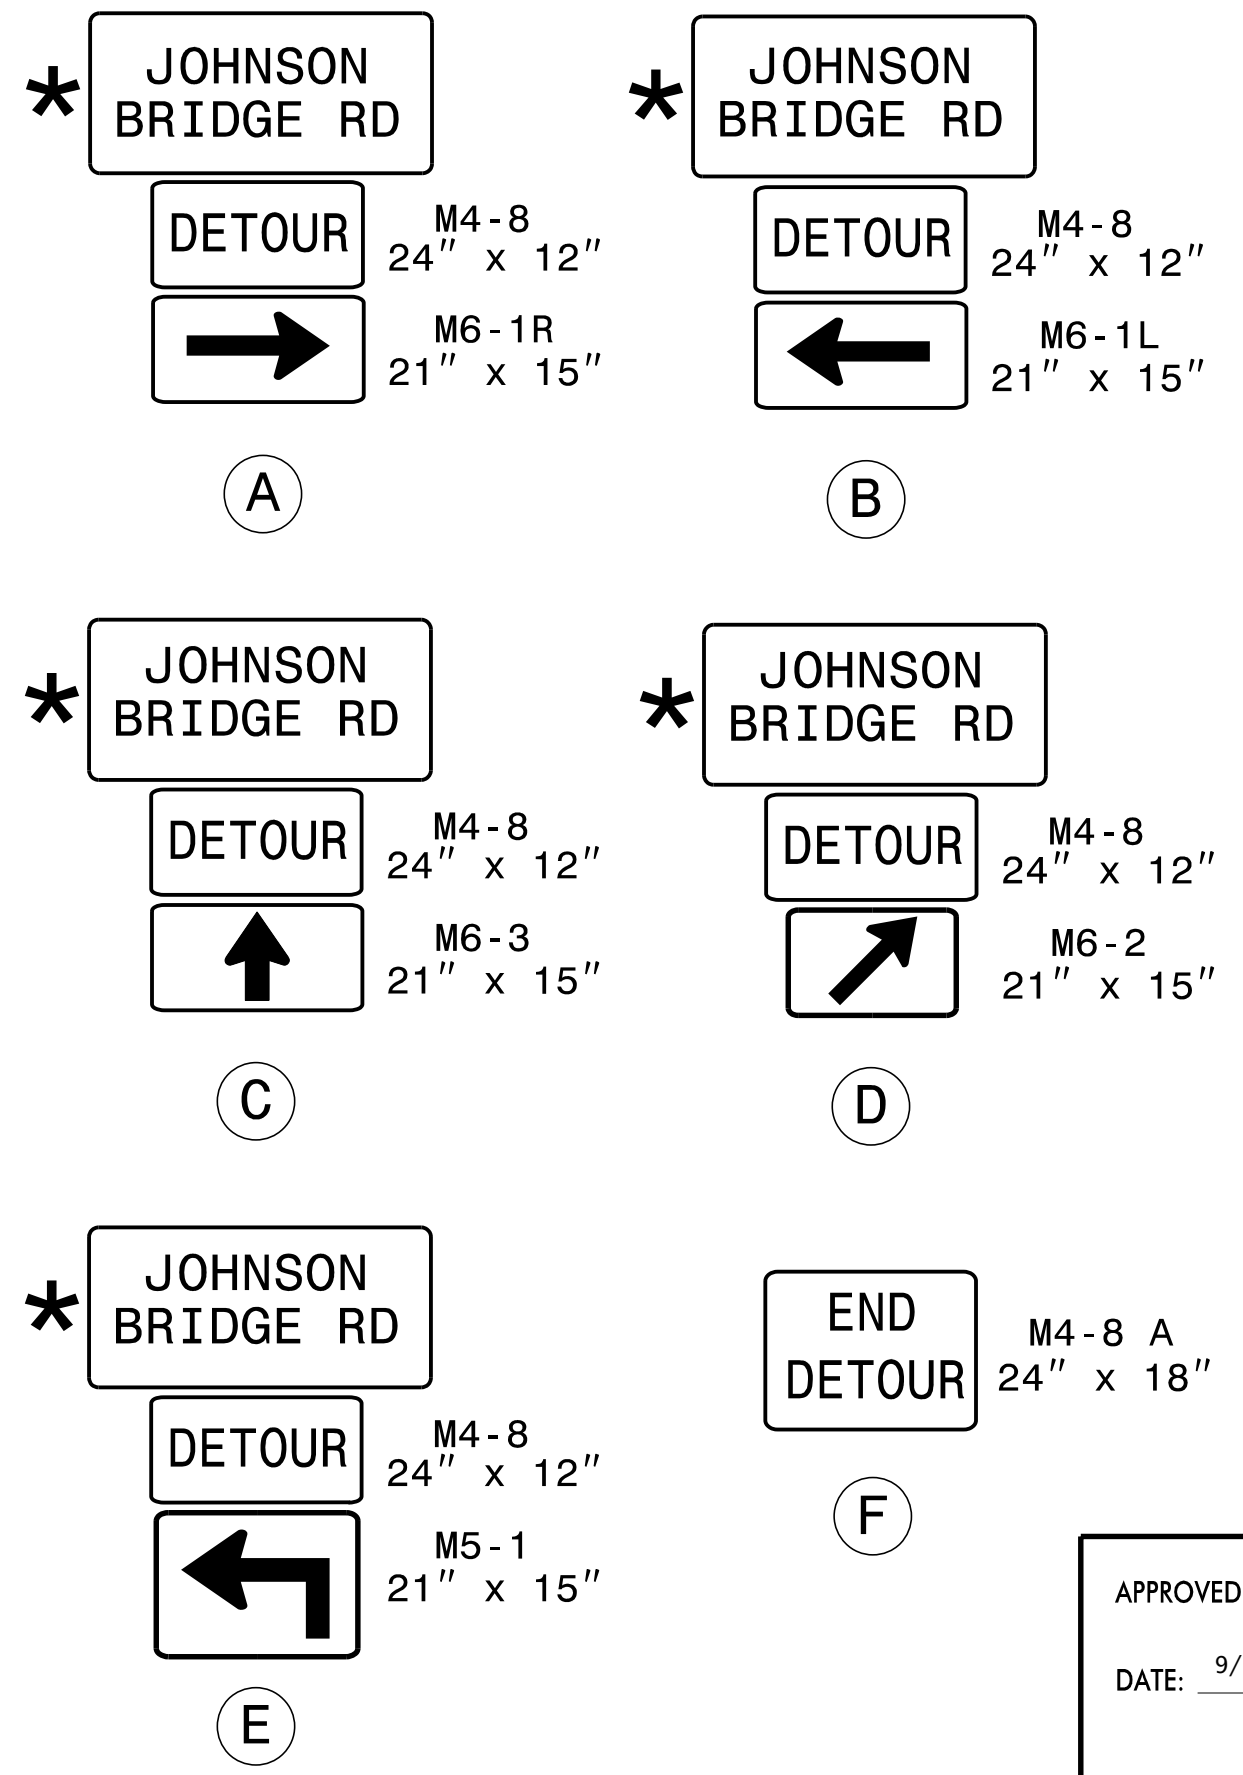


9/28/2016 p:\tj\proj\projects-b\5398\traffic\control\top\B5398-TC-TMP04.dgn User:tscoats

APPROVED: *Don A. Parker*
4042826219410...

DATE: 9/28/2016

DOCUMENT NOT CONSIDERED FINAL UNLESS ALL SIGNATURES COMPLETED

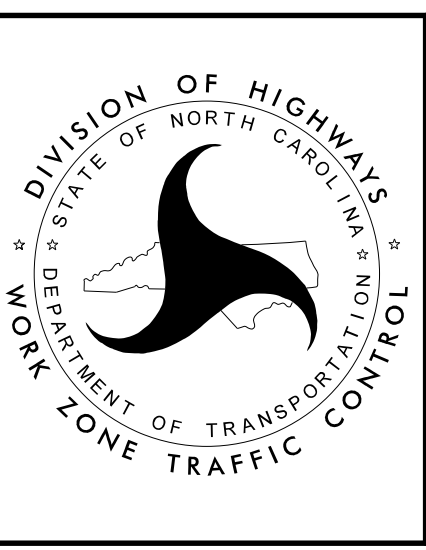

**OFF-SITE DETOUR
 JOHNSON BRIDGE ROAD
 SR 1803**