



6/23/16

75 70 65 60 55 50 45 40 35 30 25 20 15 10 5 0 5 10 15 20 25 30 35 40 45 50 55 60 65 70 75

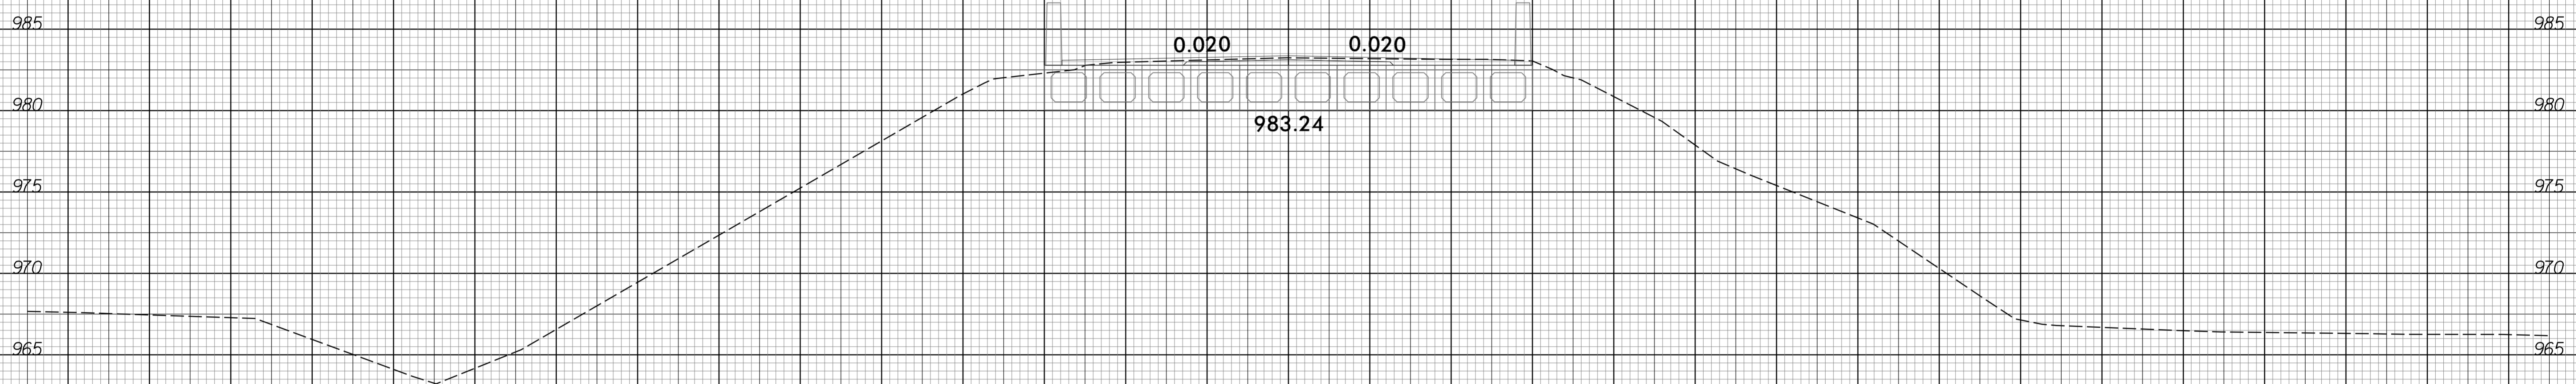

15+50.00

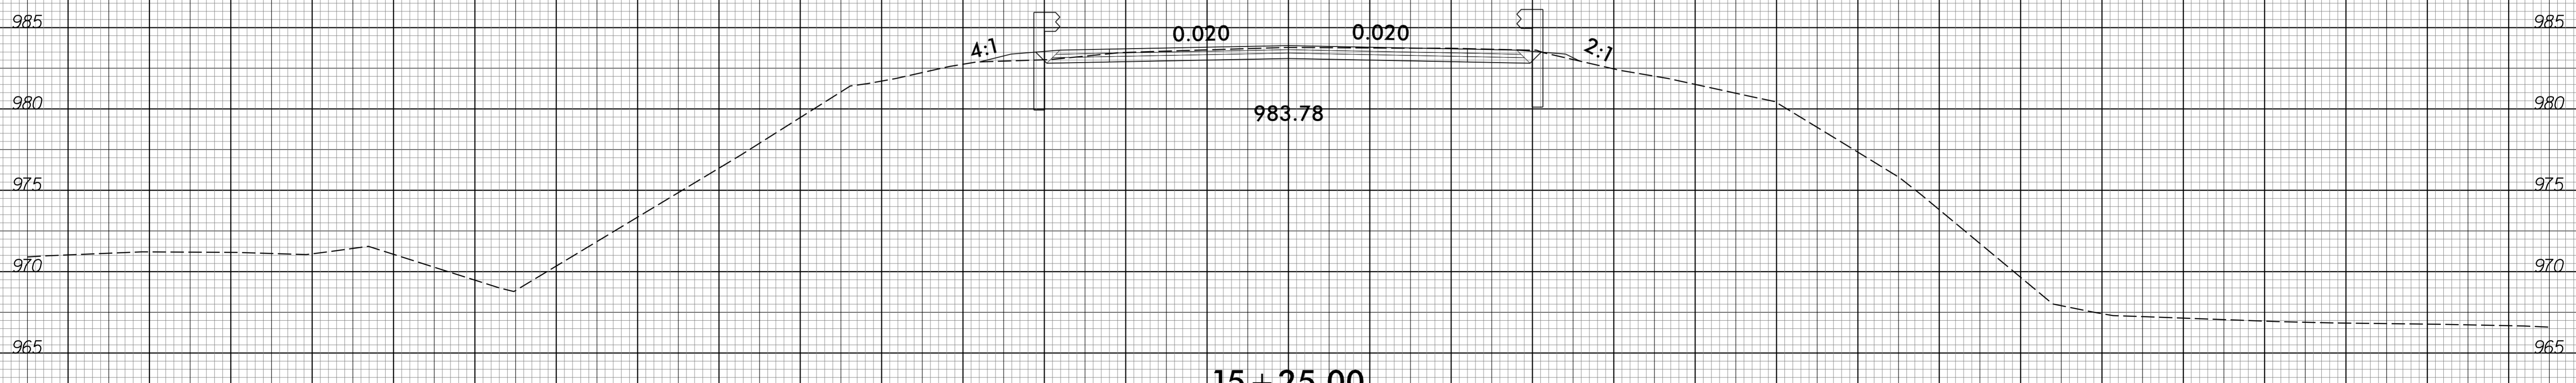

15+25.00



10/12/2016 R:\Roadway\Corridor-Model\Ing\B5398\_Rdu\_xpl.dgn