


PLAN OF UNIT

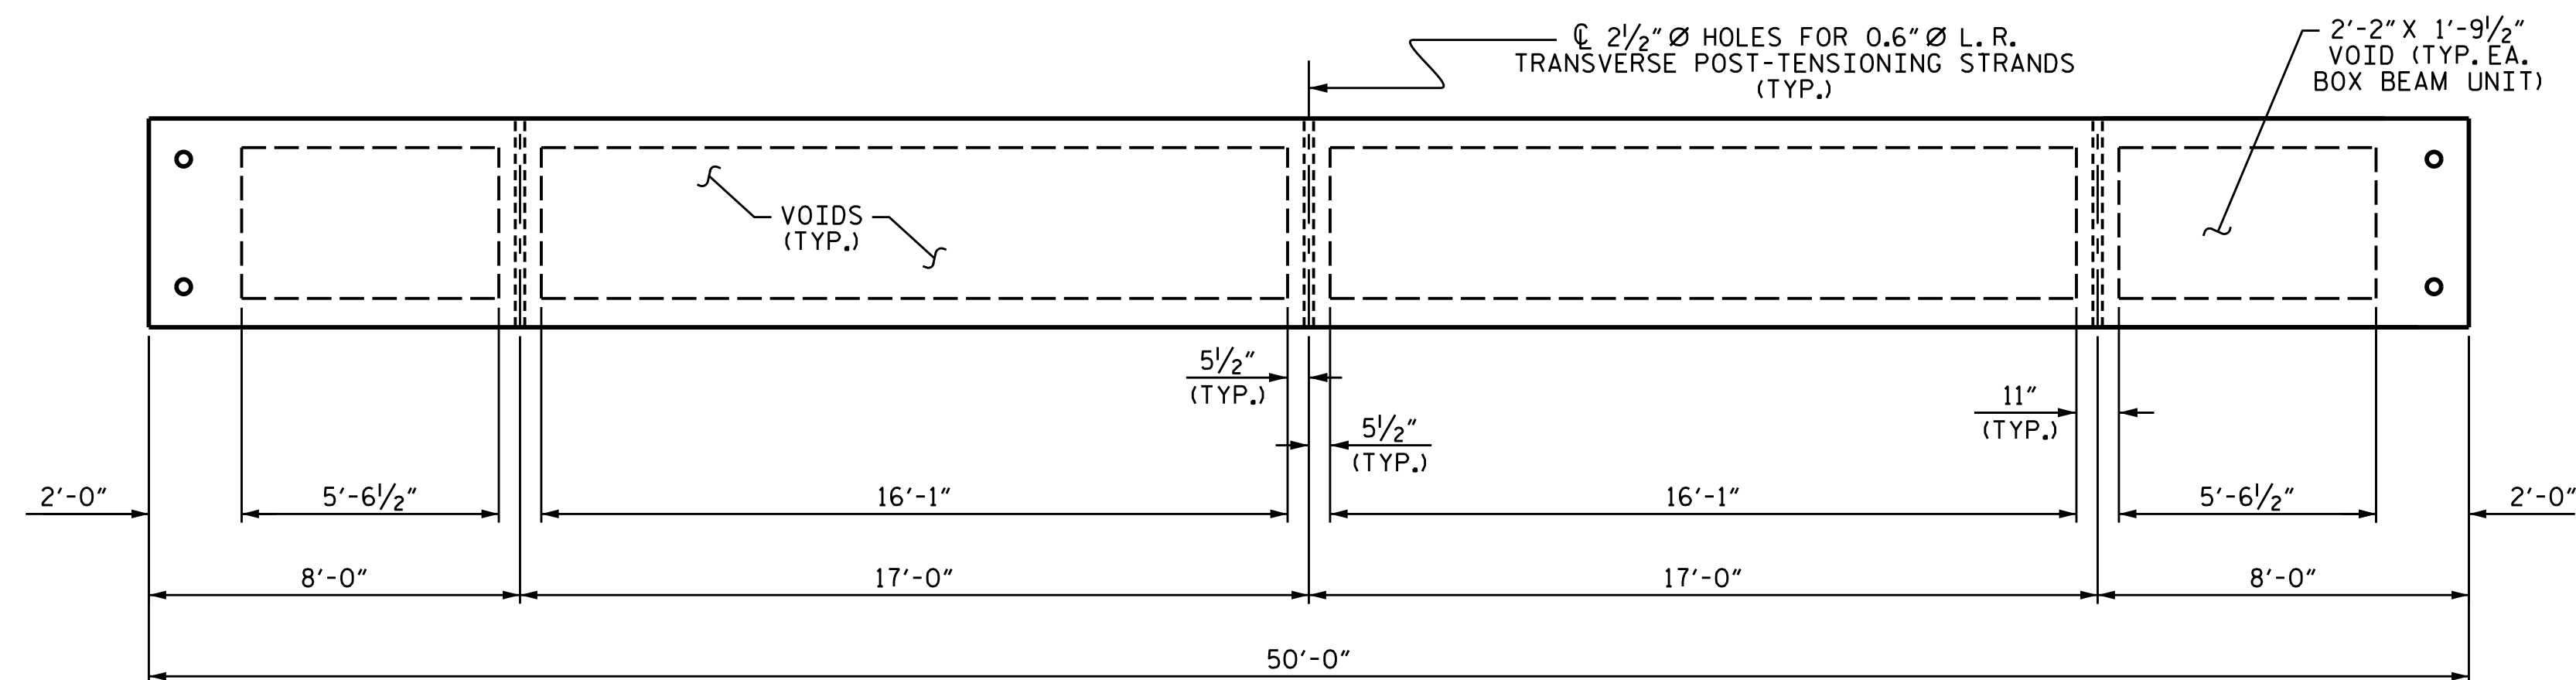

DIAPHRAGM AND VOID LAYOUT

PROJECT NO. B-5398

BURKE COUNTY

STATION: 16+45.00 -L-

SHEET 2 OF 7

STATE OF NORTH CAROLINA  
DEPARTMENT OF TRANSPORTATION  
RALEIGH

PLAN OF 50' UNIT  
27'-10" CLEAR ROADWAY  
SPANS A & C  
90° SKEW

DocuSigned by:  
Lisa M. Samples  
6663D09A9B449C...  
7/4/2016



ms consultants, inc.  
920 Main Campus Drive  
Suite 430  
Raleigh, NC 27606  
NC License Number : C-3239



REVISIONS

NO.	BY:	DATE:	NO.	BY:	DATE:	SHEET NO.
1			3			S-06
2			4			TOTAL SHEETS 24

DRAWN BY : J.M. KEPICH DATE : 02/16  
CHECKED BY : L.M. SAMPLES DATE : 04/16  
DESIGN ENGINEER OF RECORD : L.M. SAMPLES DATE : 05/16

DOCUMENT NOT CONSIDERED  
FINAL UNLESS ALL  
SIGNATURES COMPLETED