


PLAN OF UNIT

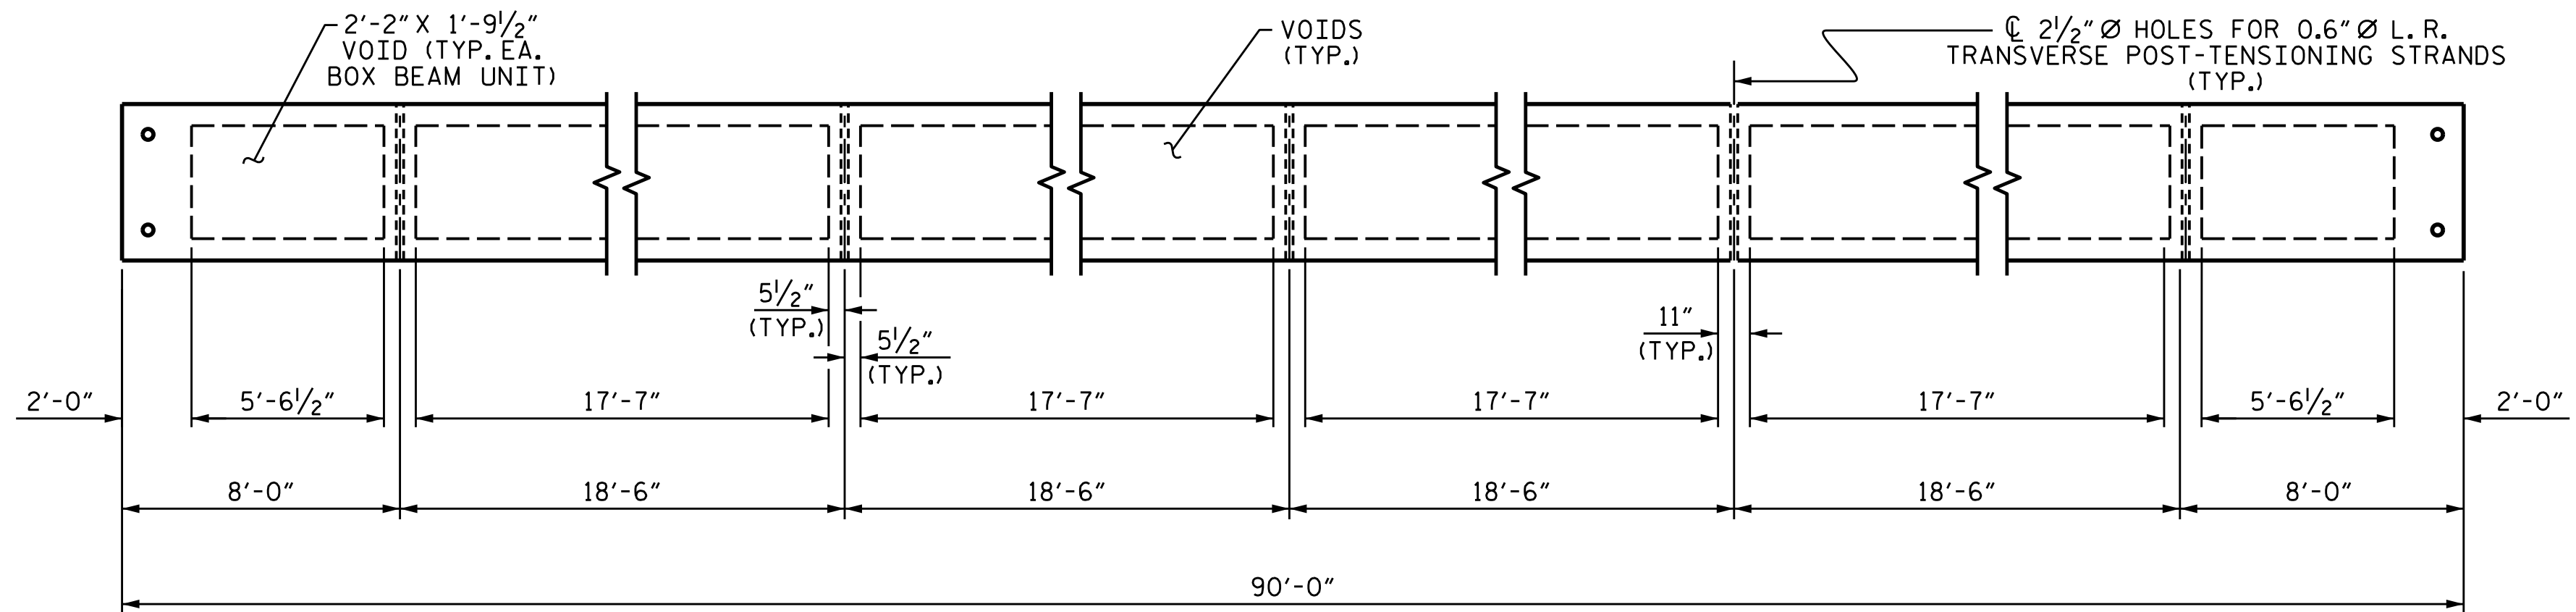

DIAPHRAGM AND VOID LAYOUT

PROJECT NO. B-5398
BURKE COUNTY
 STATION: 16+45.00 -L-
 SHEET 3 OF 7

STATE OF NORTH CAROLINA
 DEPARTMENT OF TRANSPORTATION
 RALEIGH

PLAN OF 90'-0" UNIT
 27'-10" CLEAR ROADWAY
 SPAN B
 90° SKEW

DocuSigned by:
 Lisa M. Samples
 5663D099A8B449C...
 7/4/2016



ms consultants, inc.
 920 Main Campus Drive
 Suite 430
 Raleigh, NC 27606
 NC License Number : C-3239

ASSEMBLED BY : J.M. KEPICH DATE : 02/16
 CHECKED BY : L.M. SAMPLES DATE : 04/16
 DRAWN BY : DGE 08/10 REV. 8/14 MAA/TMG
 CHECKED BY : TMG 11/11
 DESIGN ENGINEER OF RECORD : L.M. SAMPLES DATE : 05/16

REVISIONS						SHEET NO.
NO.	BY:	DATE:	NO.	BY:	DATE:	S-07
1			3			TOTAL SHEETS
2			4			24