




| | | |
|----------------|------------------|---------------------|
| <i>TIP NO.</i> | <i>SHEET NO.</i> | <i>TOTAL SHEETS</i> |
| <i>I-5833</i> | 6 | |

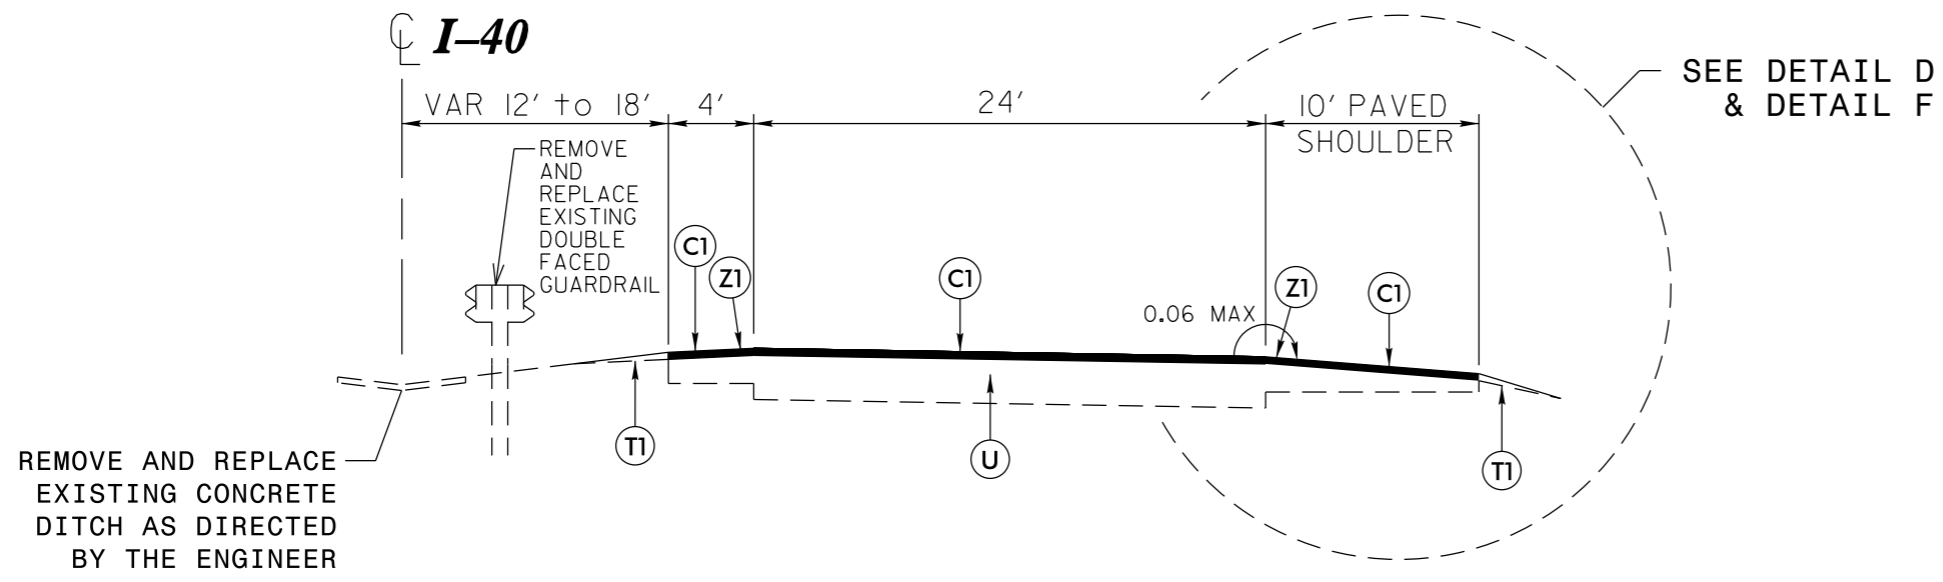

TYPICAL SECTION NO. 7

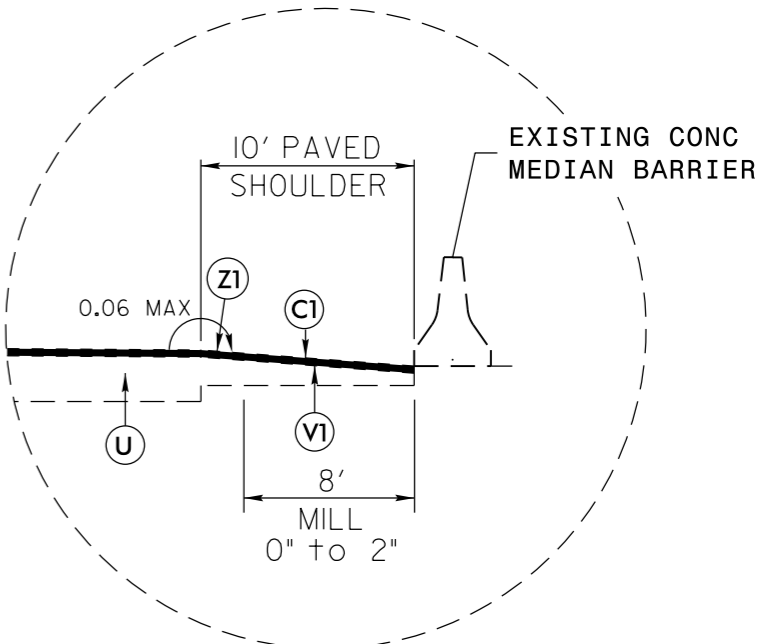

DETAIL C
VARIOUS LOCATIONS

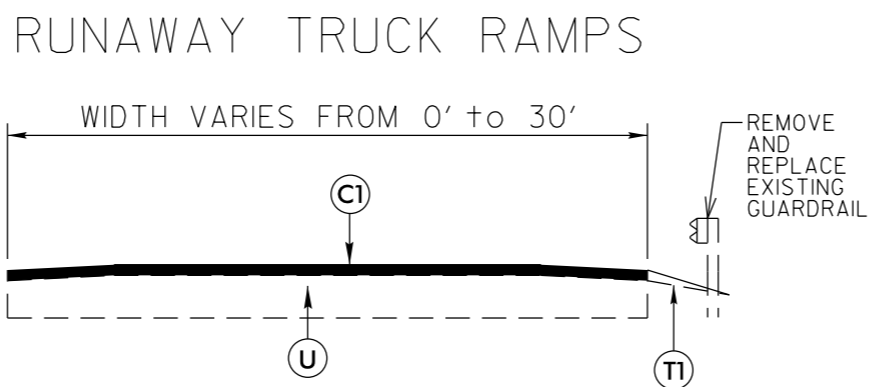

TYPICAL SECTION NO. 8

| PAVEMENT SCHEDULE | |
|-------------------|--|
| C1 | PROP. APPROX. 2" ASPHALT CONCRETE SURFACE COURSE, TYPE S9.5D, AT AN AVERAGE RATE OF 224 LBS. PER SQ. YD. |
| T1 | SHOULDER RECONSTRUCTION |
| U | EXISTING PAVEMENT |
| V1 | MILLING ASPHALT PAVEMENT, 0" - 2" DEPTH |
| Z1 | MILLED RUMBLE STRIPS (ASPHALT CONCRETE) |