


NOTES
 PROFILE INFORMATION IS TAKEN FROM THE ORIGINAL PLANS AND THE ROUTINE INSPECTION REPORT DATED 03/10/2016.
 BRIDGE ORIENTATION CONFORMS TO EXISTING BRIDGE PLANS.

SECTION ALONG Q ROADWAY

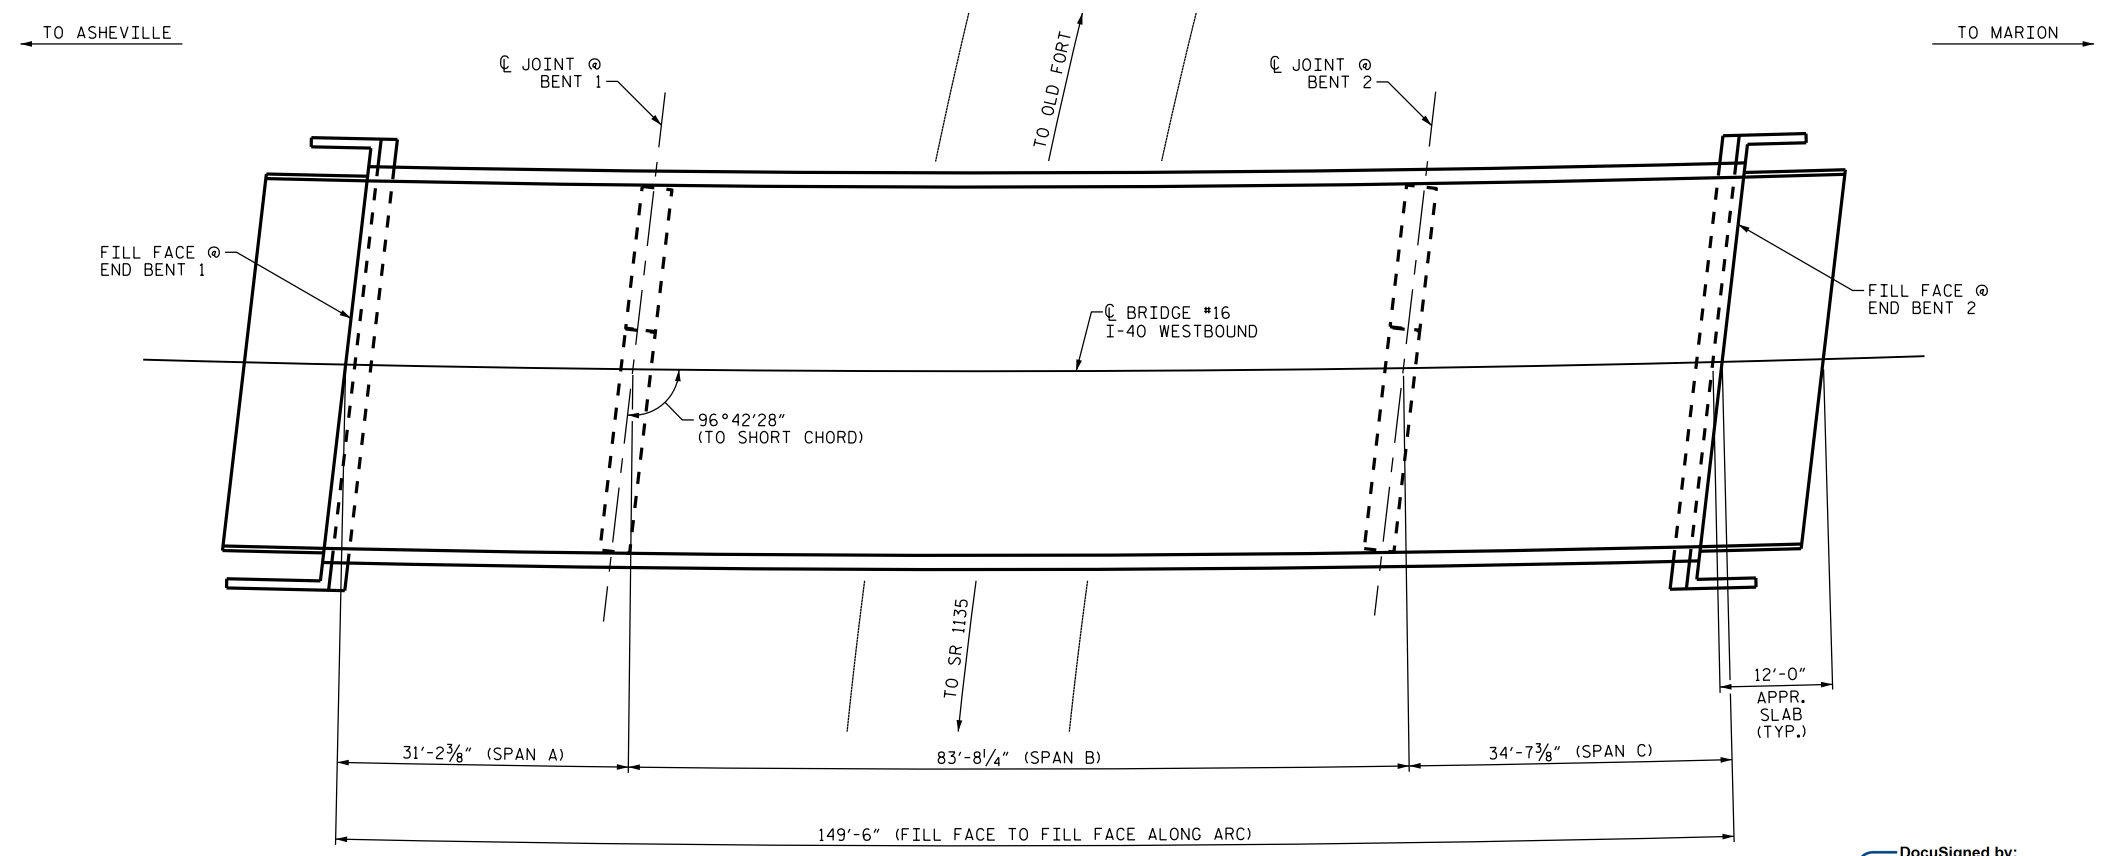

PLAN

SCOPE OF WORK

- CLEAN, PAINT AND REPAIR STEEL I-BEAM ENDS AND BEARINGS.
- PARTIALLY REMOVE BRIDGE DECK CONCRETE USING SHOTBLASTING METHODS.
- DEMOLISH EXISTING BRIDGE DECK JOINTS.
- OVERLAY PREPARED BRIDGE DECK WITH EPOXY OVERLAY SYSTEM.
- RECONSTRUCT BRIDGE JOINTS AND INSTALL FOAM JOINT SEALS.

I HEREBY CERTIFY THAT THIS STRUCTURE WAS REHABILITATED ACCORDING TO THESE PLANS OR AS NOTED HEREIN.

RESIDENT ENGINEER _____ DATE _____

PROJECT NO. I-5833
McDOWELL COUNTY
 BRIDGE NO. 16

DocuSigned by:
John A. Yannaccone
 7BC36...
 NORTH CAROLINA
 PROFESSIONAL
 SEAL
 32492
 ENGINEER
 JOHN A. YANNACCONE
 7/19/2016

STATE OF NORTH CAROLINA
 DEPARTMENT OF TRANSPORTATION
 RALEIGH

**GENERAL DRAWING
 FOR BRIDGE ON I-40 WBL
 OVER SR 1103
 (CATAWBA AVENUE)**

DRAWN BY : S. WANG@PE DATE : 06/16
 CHECKED BY : J. YANNACCONE DATE : 06/16

DOCUMENT NOT CONSIDERED
 FINAL UNLESS ALL
 SIGNATURES COMPLETED

REVISIONS						SHEET NO.
NO.	BY:	DATE:	NO.	BY:	DATE:	TOTAL SHEETS
1			3			6
2			4			