


09/08/99

See Sheet 1A For Index of Sheets
See Sheet 1B For Conventional Symbols

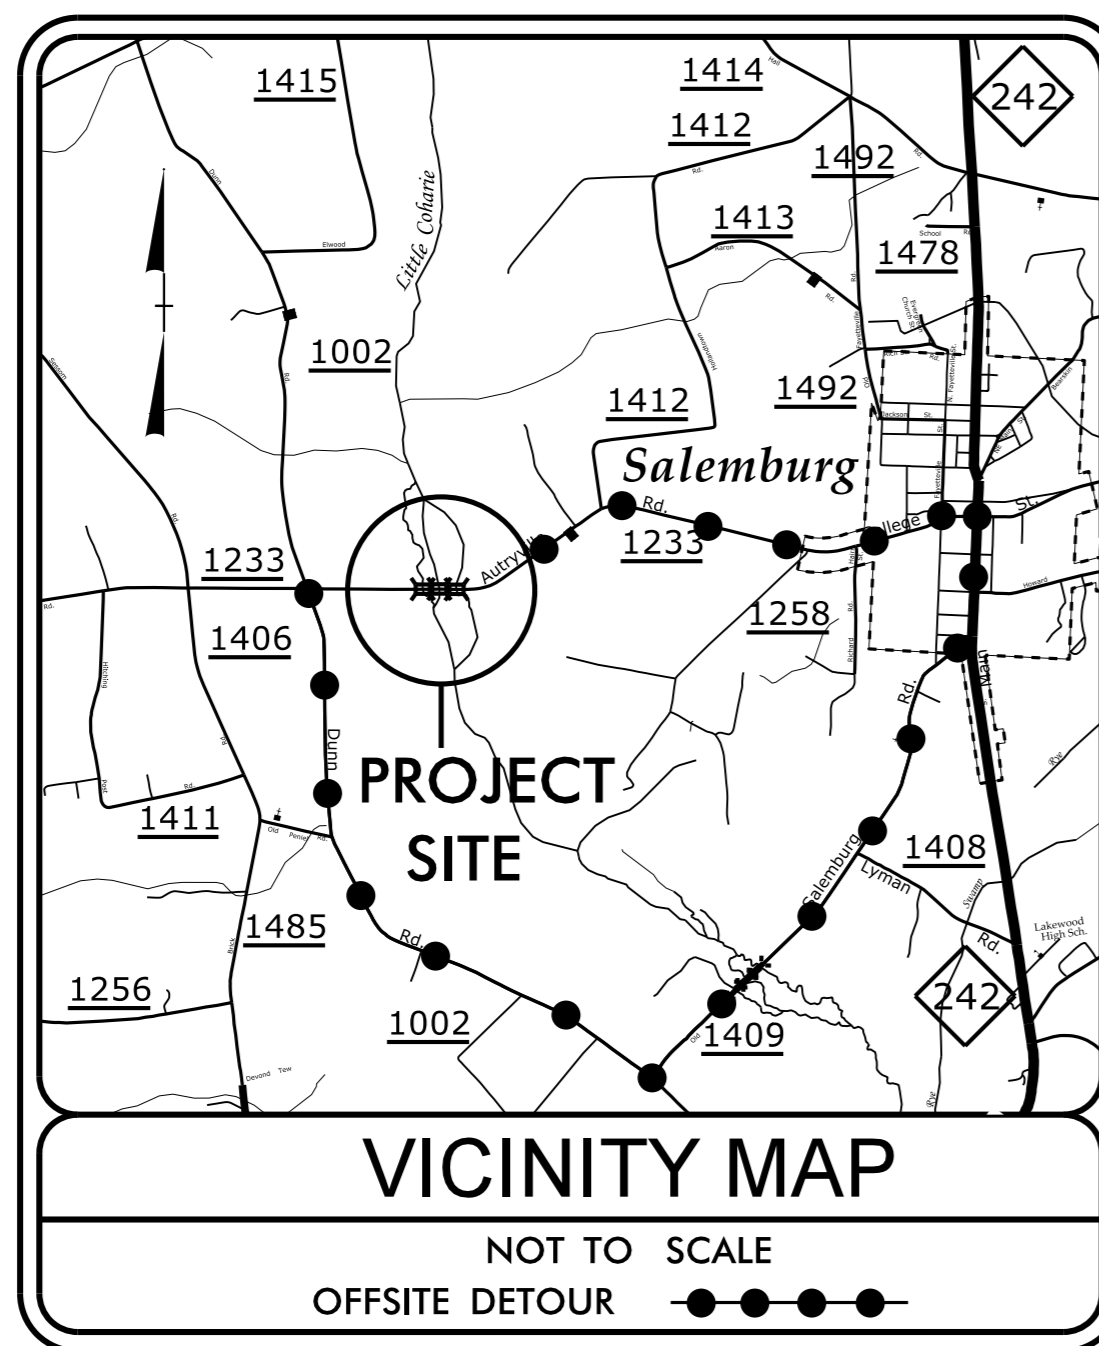

STATE OF NORTH CAROLINA
DIVISION OF HIGHWAYS

SAMPSON COUNTY

LOCATION: BRIDGES NO. 102, 103, AND 104 OVER LITTLE COHARIE CREEK ON SR 1233 (AUTRYVILLE RD.)


TYPE OF WORK: RESURFACING, GRADING, PAVING, DRAINAGE AND STRUCTURES

STATE	STATE PROJECT REFERENCE NO.	SHEET NO.	TOTAL SHEETS
N.C.	B-4814	1	
STATE PROJ. NO.	F.A. PROJ. NO.	DESCRIPTION	
38584.1.2	BRZ-1233(6)	P.E.	
38584.2.1	BRZ-1233(6)	RW/UTIL.	
38584.3.1	BRZ-1233(6)	CONST.	


TIP PROJECT: B-4814

CONTRACT: C203824

PART 1 : B-4814

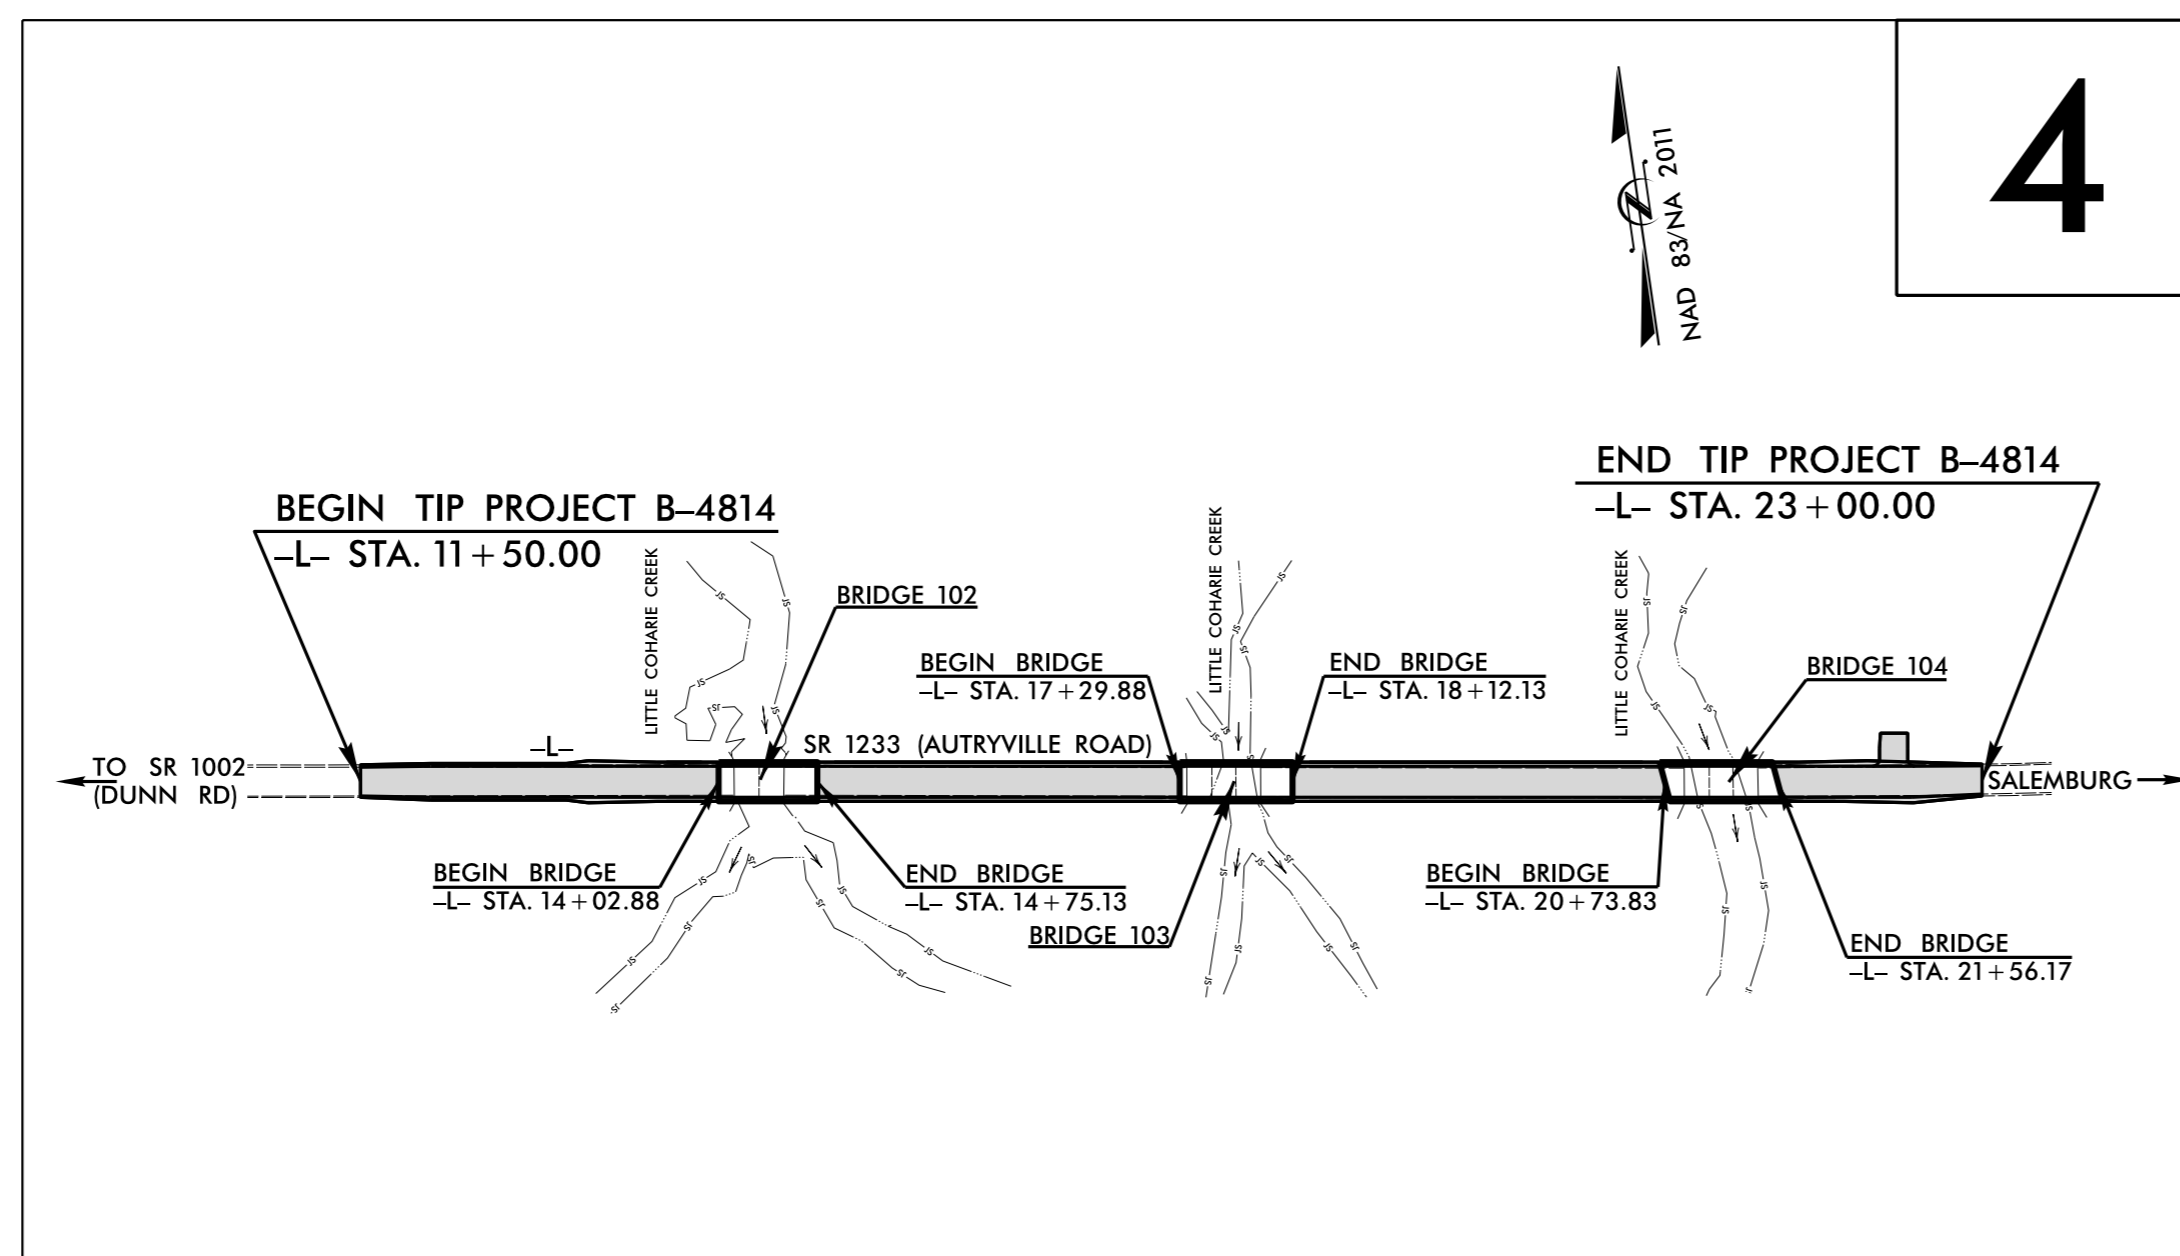

PART 2 : B-4814 DETOUR RESURFACING

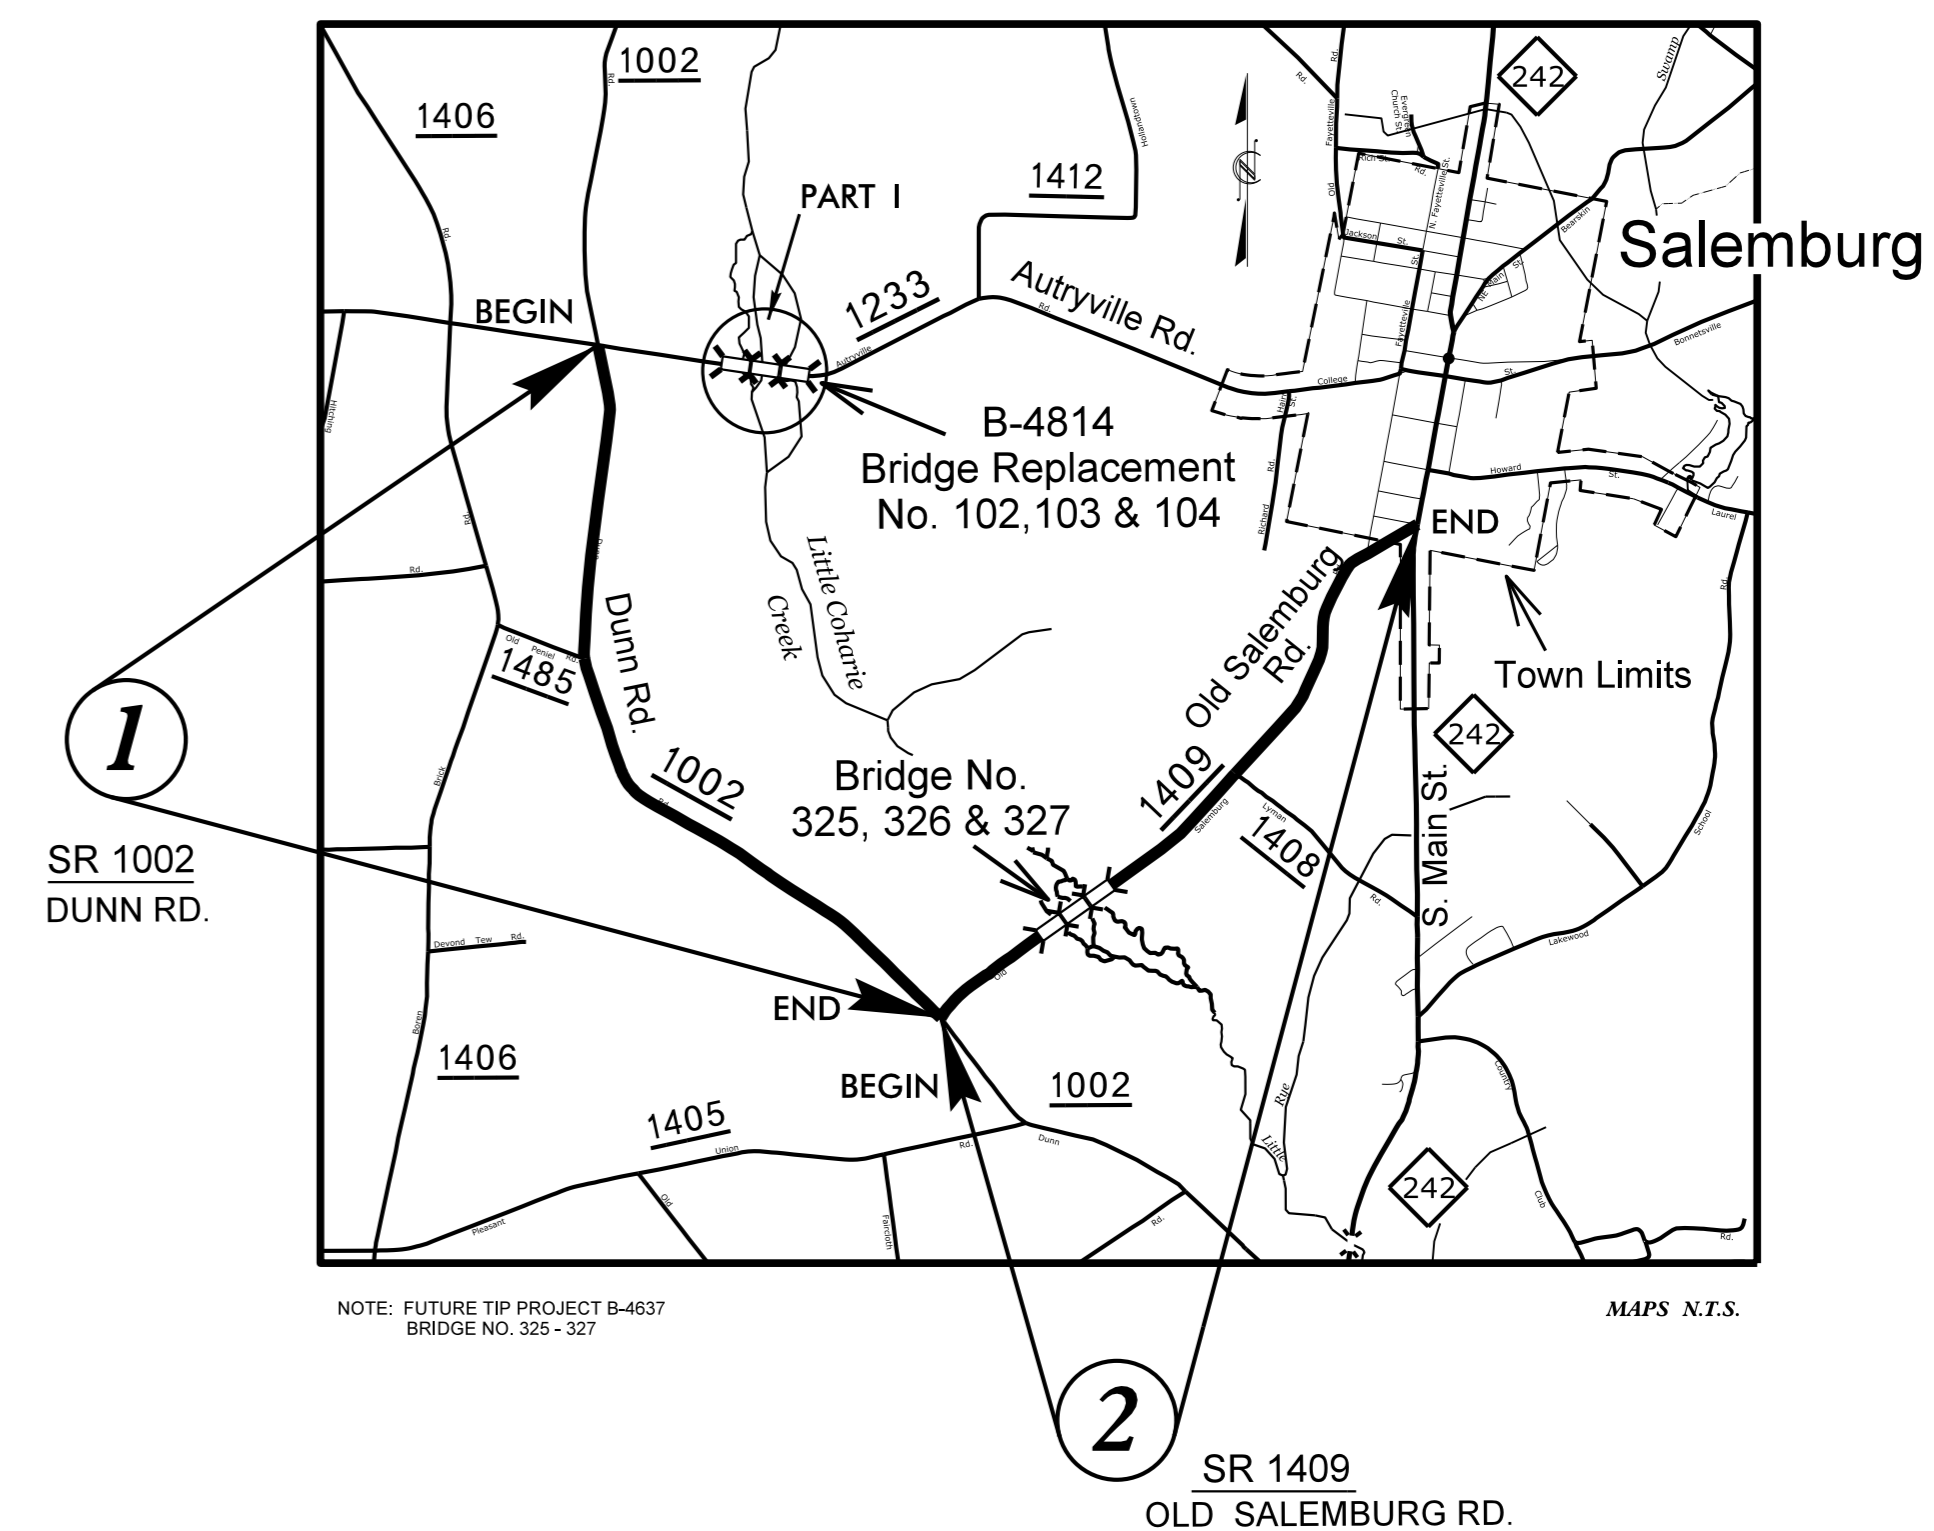

PROJECT LENGTH

PART 1: B-4814	LENGTH ROADWAY STATE PROJECT = 0.173 MILES
	LENGTH STRUCTURE STATE PROJECT = 0.045 MILES
PART 2: B-4814 DETOUR RESURFACING	LENGTH ROADWAY STATE PROJECT = 4.669 MILES
PART 1 & PART 2	TOTAL LENGTH STATE PROJECT = 4.887 MILES


Prepared In the Office of:
DIVISION OF HIGHWAYS

1000 Birch Ridge Dr., Raleigh NC, 27610

2012 STANDARD SPECIFICATIONS

RIGHT OF WAY DATE:
DECEMBER 31, 2015 (B-4814)

LETTING DATE:
DECEMBER 20, 2016

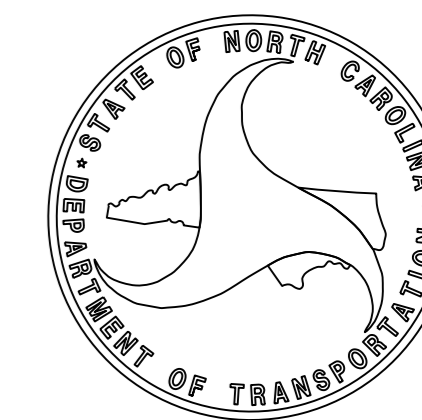

25-OCT-2016 14:48
R:\Roadway\Proj\B4814_Rdy_Tsh_COMBINED.dgn
\$\$\$\$\$USERNAME\$\$\$\$\$