


BEGIN MARKING PROJECT R-3825B
 -L- STA. 11+50
 TIE TO EXISTING

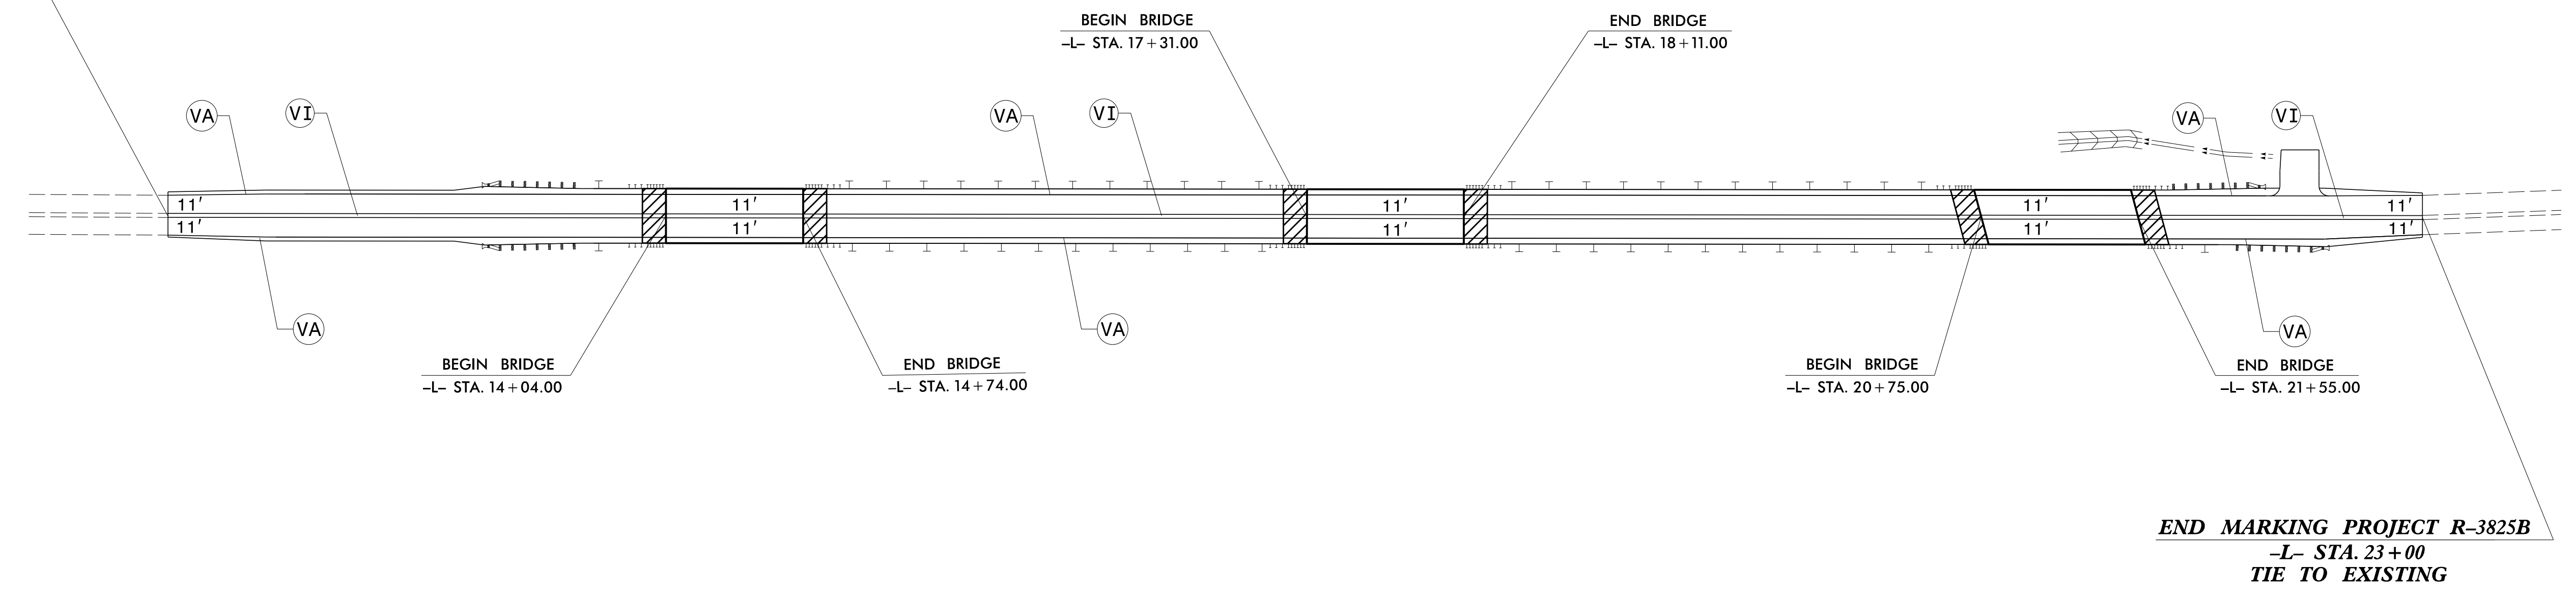

END MARKING PROJECT R-3825B
 -L- STA. 23+00
 TIE TO EXISTING

PROJECT NOTES

- POLYUREA (4")
- (VA) - WHITE EDGELINE
 - (VI) - YELLOW BOUBLE CENTER

PAVEMENT MARKING DETAIL