


ESTIMATED QUANTITIES		
BRIDGE @ STA. 14+39.00 -L-	RIP RAP CLASS II	GEOTEXTILE FOR DRAINAGE
	TONS	SQUARE YARDS
END BENT No. 1	132	147
END BENT No. 2	132	147
TOTAL	264	294

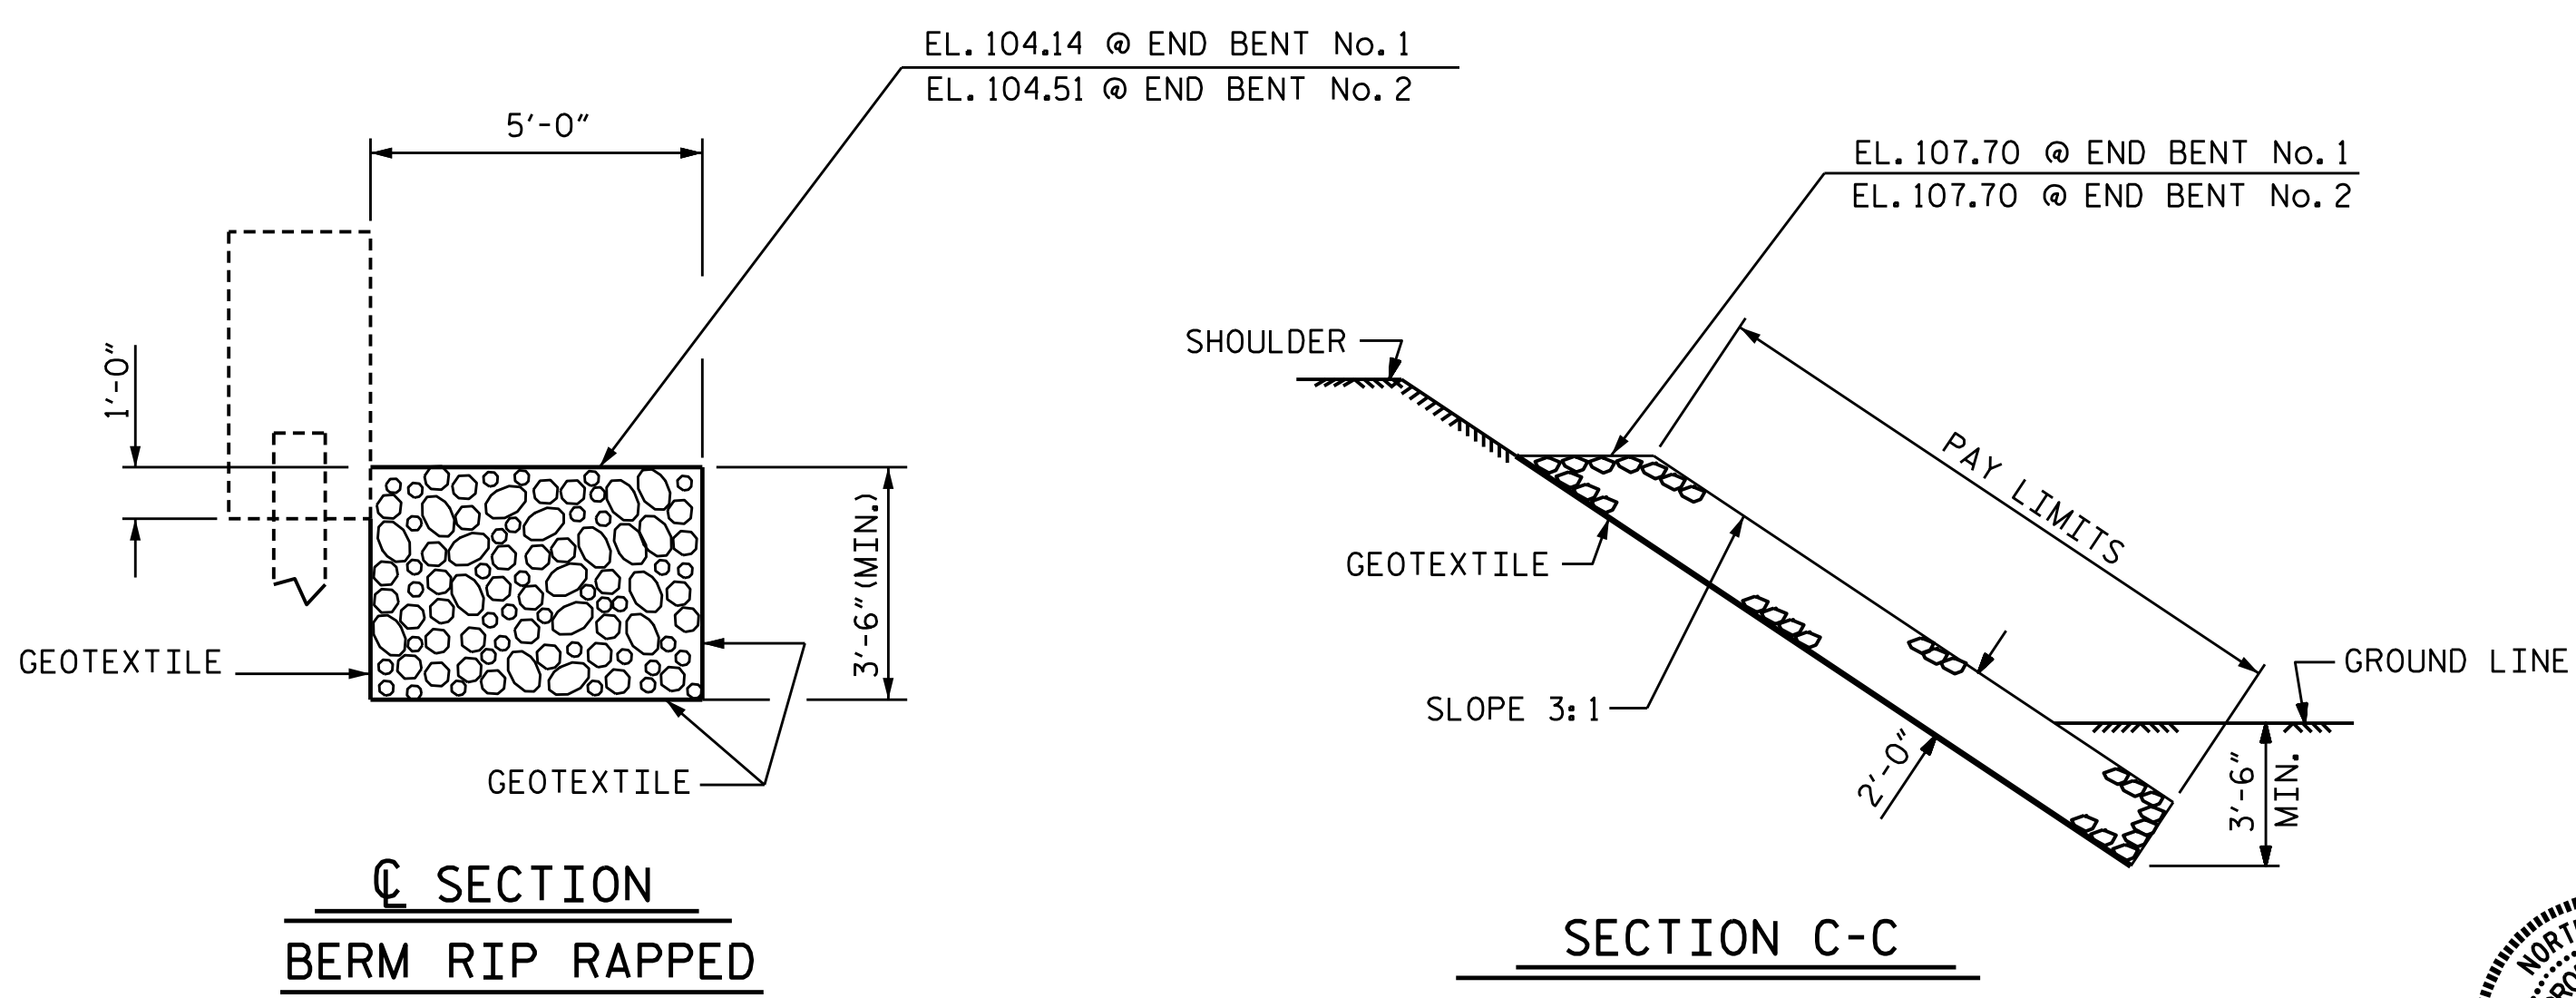

PROJECT NO. B-4814
SAMPSON COUNTY
 STATION: 14+39.00 -L-

STATE OF NORTH CAROLINA
 DEPARTMENT OF TRANSPORTATION
 RALEIGH
 —RIP RAP DETAILS—



ASSEMBLED BY: R. CAREATHERS/MP DATE: 6/1/15
 CHECKED BY: M. PISO DATE: 6/9/15
 DRAWN BY: REK 1/84
 CHECKED BY: RDU 1/84

REV. 5/1/06R TLA/GM
 REV. 10/1/11 MAA/GM
 REV. 12/2/11 MAA/GM

DOCUMENT NOT CONSIDERED
 FINAL UNLESS ALL
 SIGNATURES COMPLETED

REVISIONS						SHEET NO.
NO.	BY:	DATE:	NO.	BY:	DATE:	TOTAL SHEETS
1			3			46
2			4			46

*****SYSTEM*****
 *****DGN*****
 *****USERNAME*****