




STATE	PROJECT NO.	SHEET NO.	TOTAL SHEETS
N.C.	2017CPT.I0.I6.I004I.I - ETC. 2017CPT.I0.I6.2004I.4 - ETC. 2017CPT.I0.I6.20042.8 - ETC.	8	
F.A. PROJECT NO.			

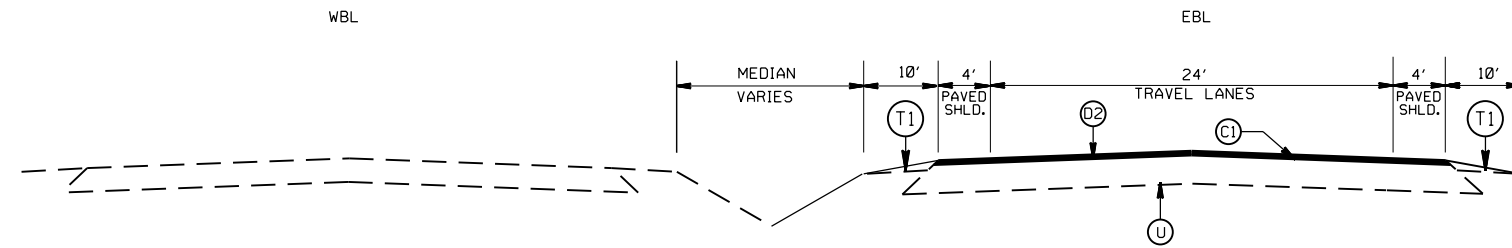

TYPICAL SECTION NO. 1
US 74 EB (MAP 1 & 2)

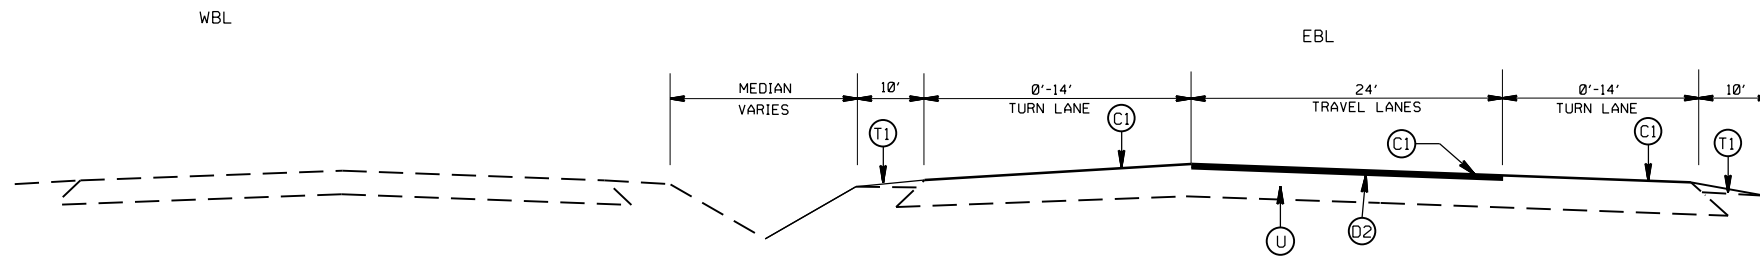

TYPICAL SECTION NO. 2
US 74 EB (MAP 1 & 2)
TURNLANES

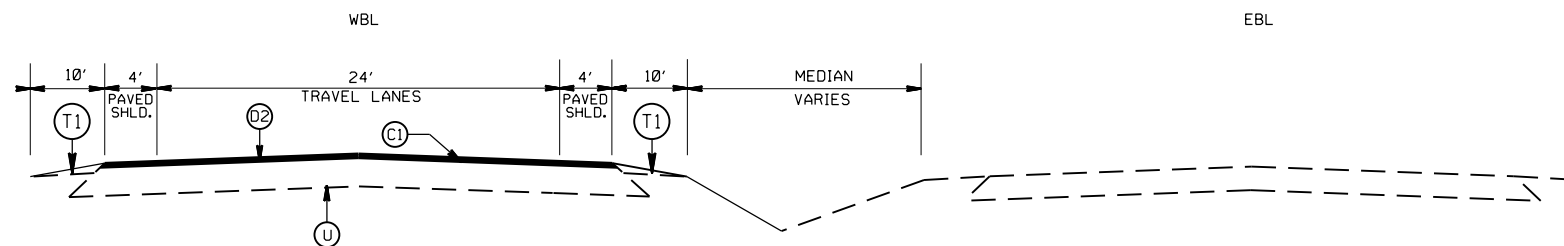

TYPICAL SECTION NO. 3
US 74 WB (MAP 3)

PAVEMENT SCHEDULE

(C1)	PROP. APPROX. 2.0" ASPHALT CONC. SURFACE COURSE, TYPE S9.5C, AT AN AVERAGE RATE OF 224 LBS. PER SQ. YD.
(C2)	PROP. APPROX. 1.5" ASPHALT CONC. SURFACE COURSE, TYPE S9.5B, AT AN AVERAGE RATE OF 168 LBS. PER SQ. YD.
(C3)	PROP. APPROX. 1.0" ASPHALT CONC. SURFACE COURSE, TYPE SF9.5A, AT AN AVERAGE RATE OF 110 LBS. PER SQ. YD.
(C4)	PROP. ASPHALT SURFACE TREATMENT, TYPE 78M, DOUBLE SEAL.
(D1)	PROPOSED 2.5" ASPHALT CONC. INTERMEDIATE CORSE, TYPE I19.0B, AT AN AVERAGE RATE OF 285 LBS. PER SQ. YD.
(D2)	AST MAT COAT # 67
(T1)	SHOULDER RECONSTRUCTION
(V1)	MILLING OF EXISTING PAVEMENT, 2.0" IN DEPTH.
(V2)	MILLING OF EXISTING PAVEMENT, 3.5" IN DEPTH.
(V3)	PROFILE MILLING EXISTING ASPHALT, 0 - 2"
(U)	EXISTING PAVEMENT
(Z)	FULL DEPTH RECLAMATION

2017-2018
ANSON COUNTY RESURFACING

SCALE	-NA-		REVISIONS
DATE	10/16		
DWG. BY	AMO		
DESIGN BY	AMO		
APPROVED	CLA		