


528493

-DRV1-

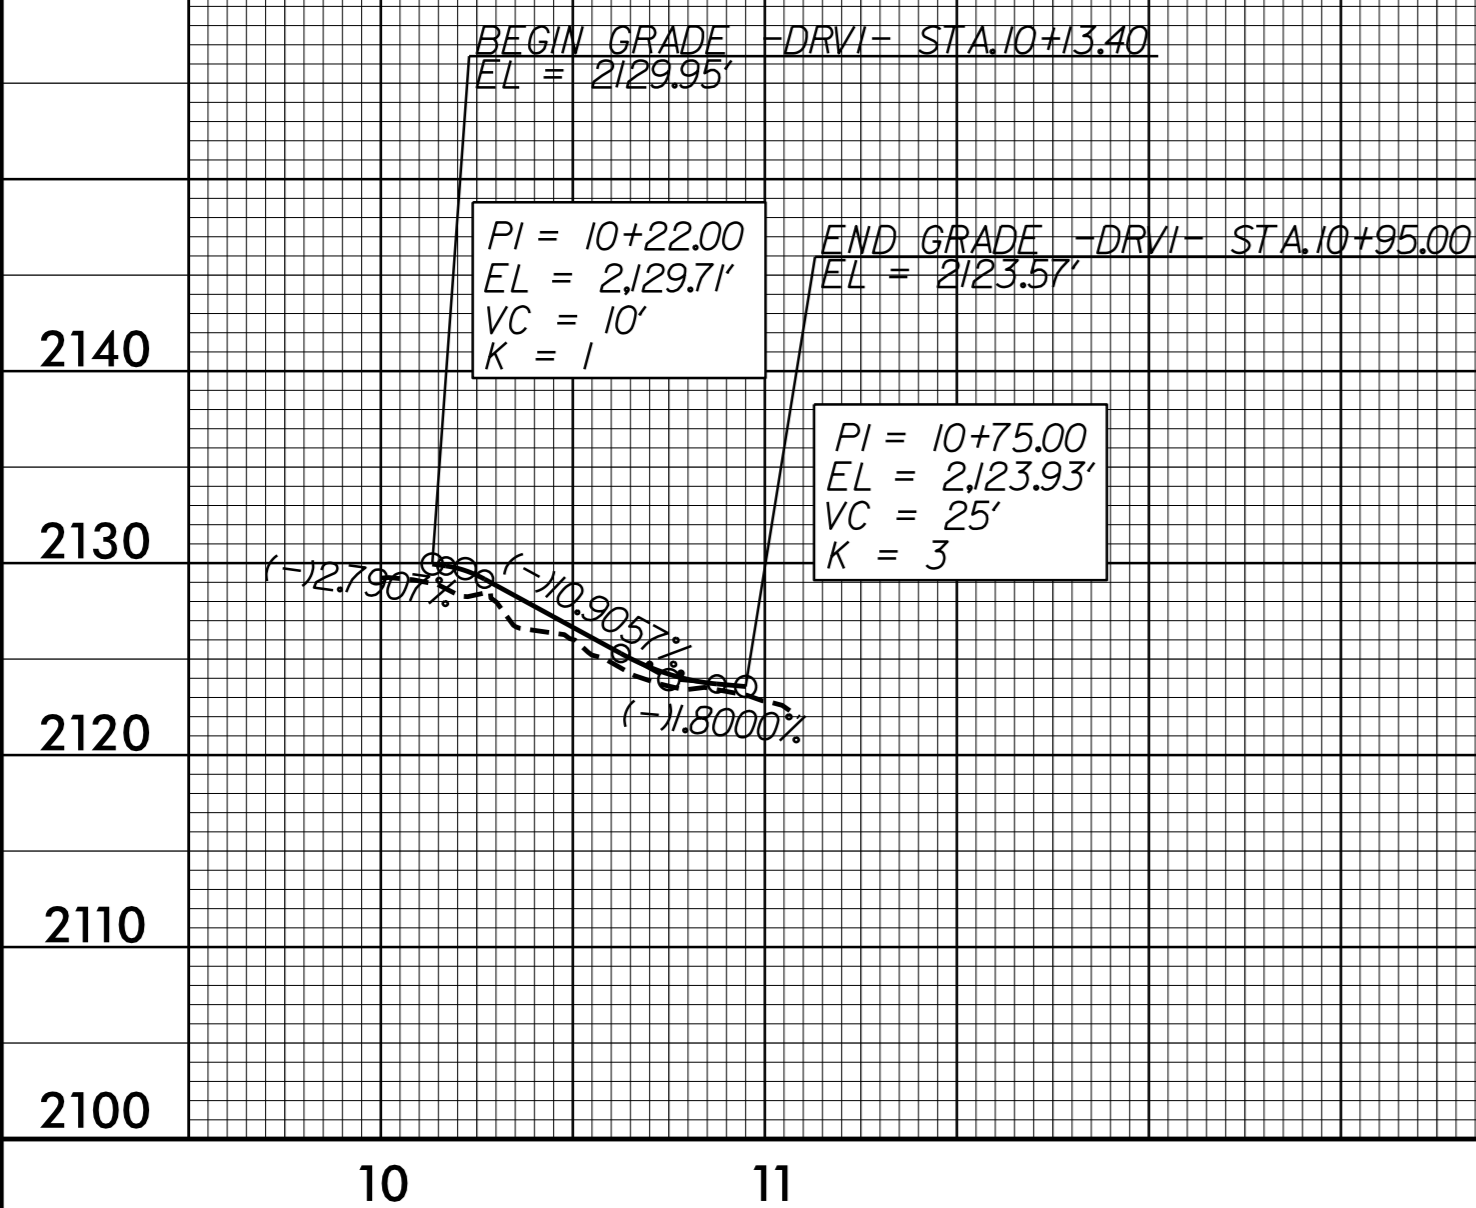


SEE SHEET 5 FOR PLAN VIEW

PROJECT REFERENCE NO. R-4753	SHEET NO. 29
ROADWAY DESIGN ENGINEER DAVID J. CLODDO	HYDRAULICS ENGINEER STEPHEN R. MORGAN


DOCUMENT NOT CONSIDERED FINAL
UNLESS ALL SIGNATURES COMPLETED

-DRV2-

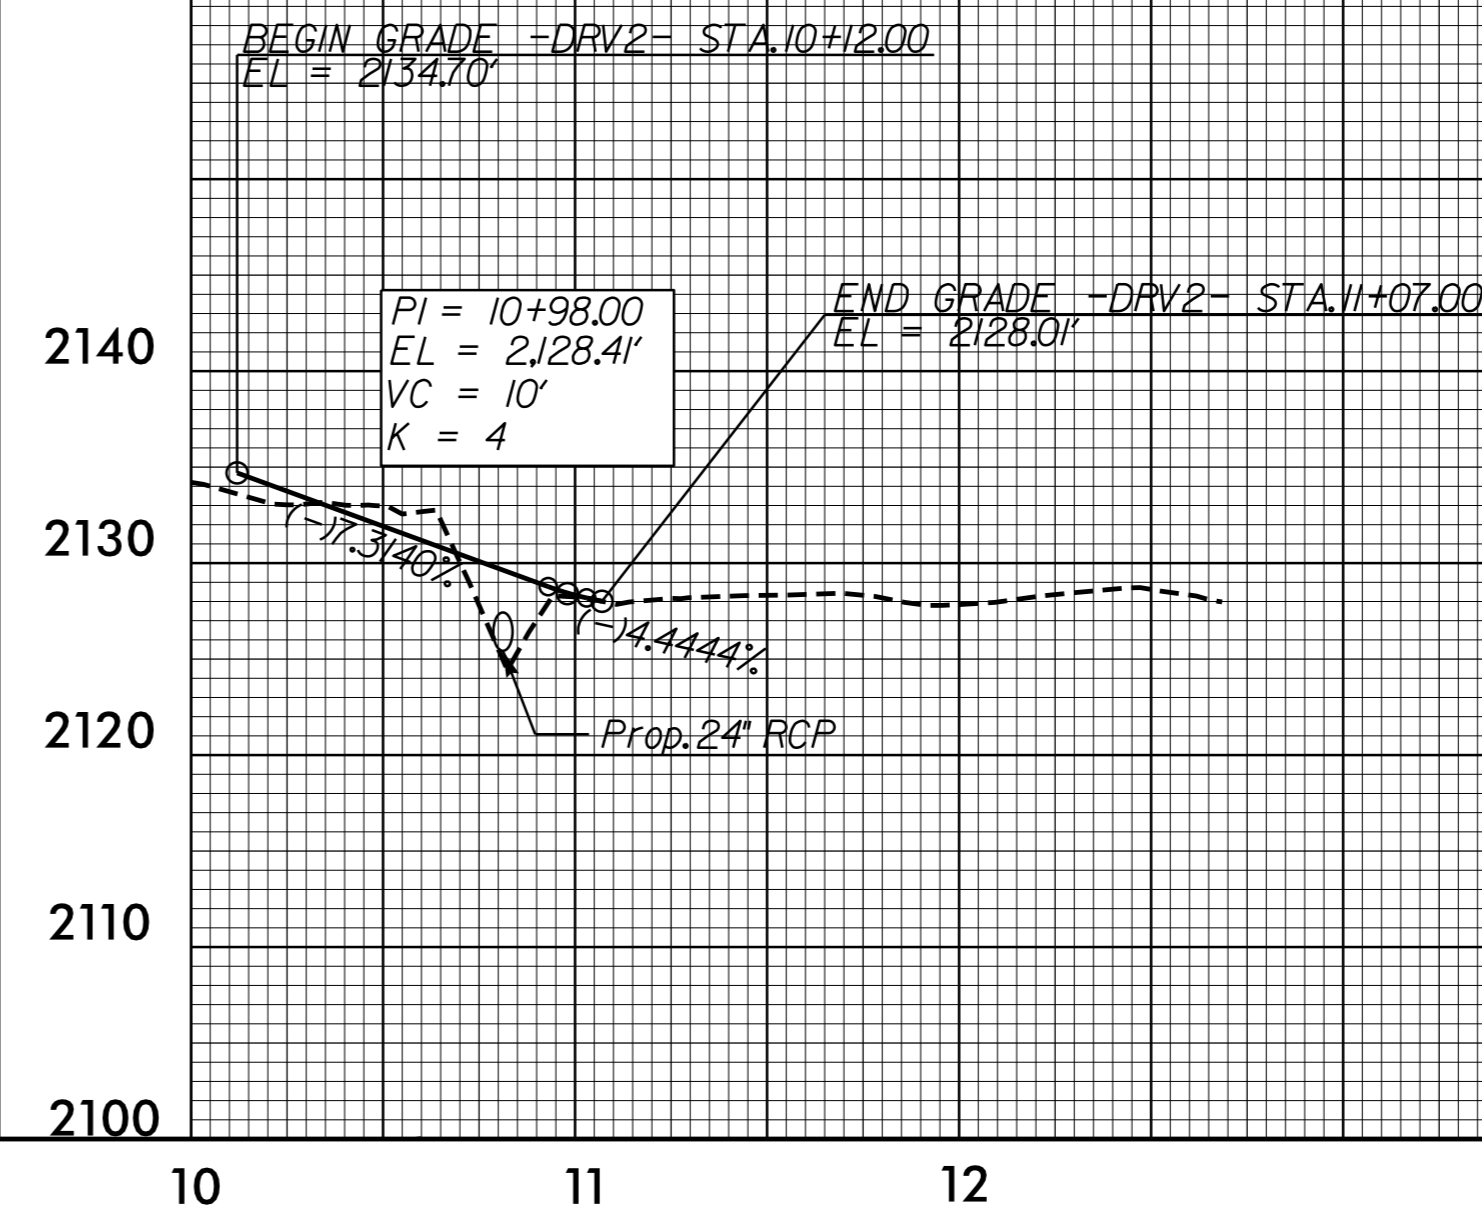


SEE SHEET 9 FOR PLAN VIEW

-DRV3-

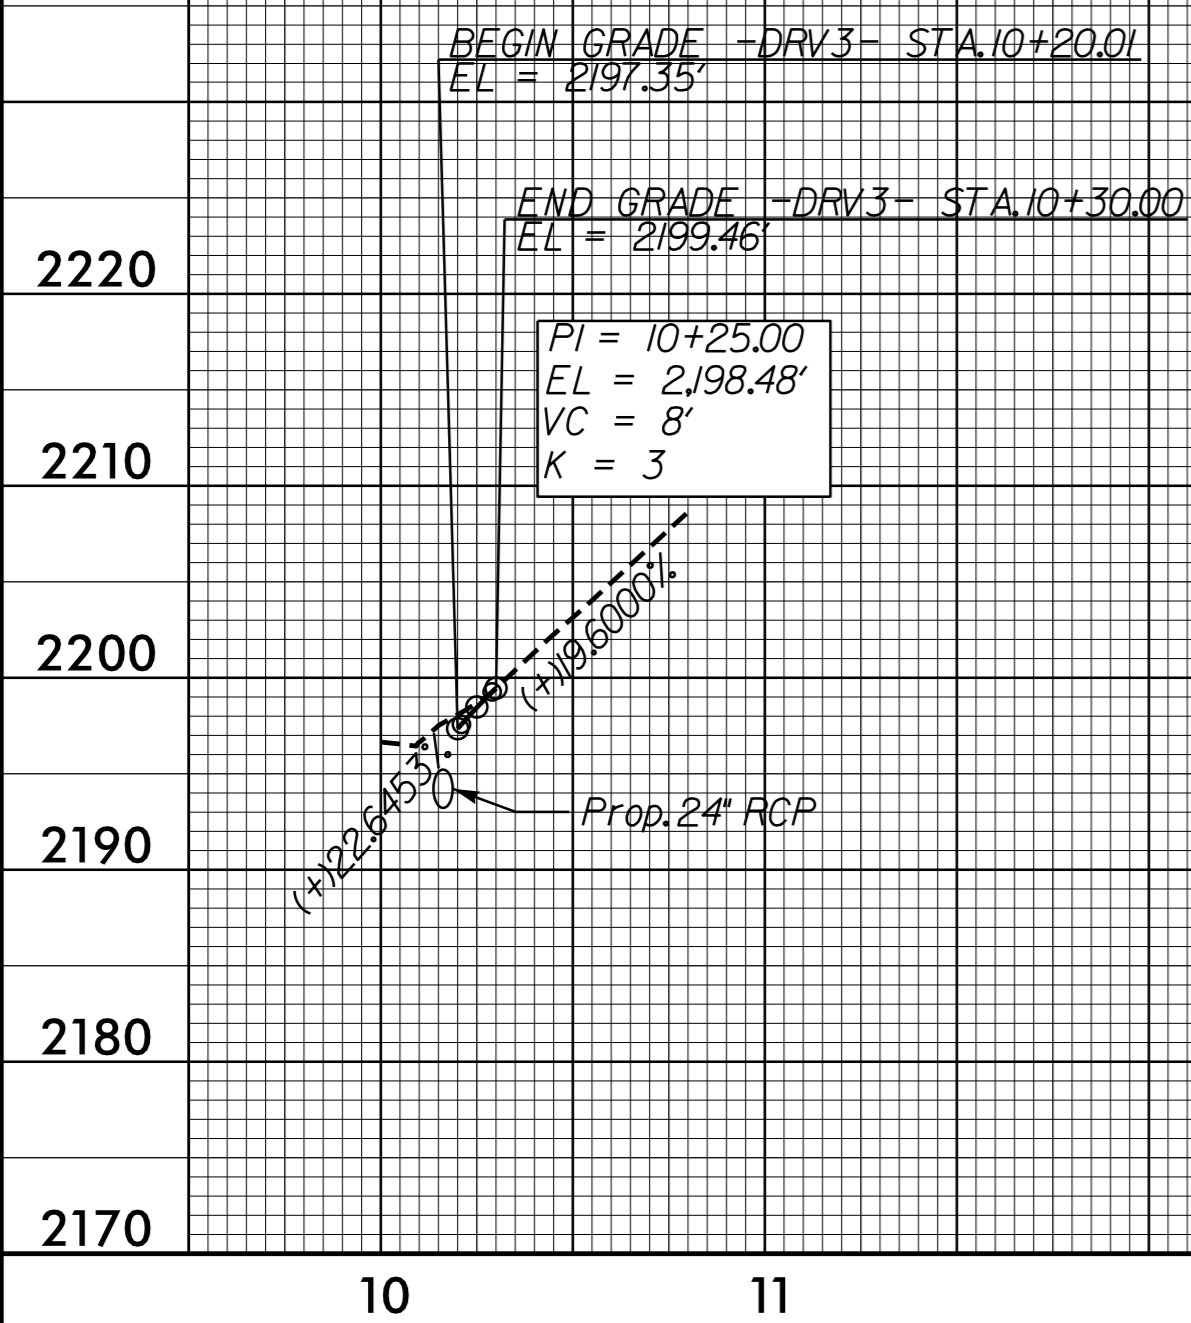

SEE SHEET 16 FOR PLAN VIEW

-DRV4-

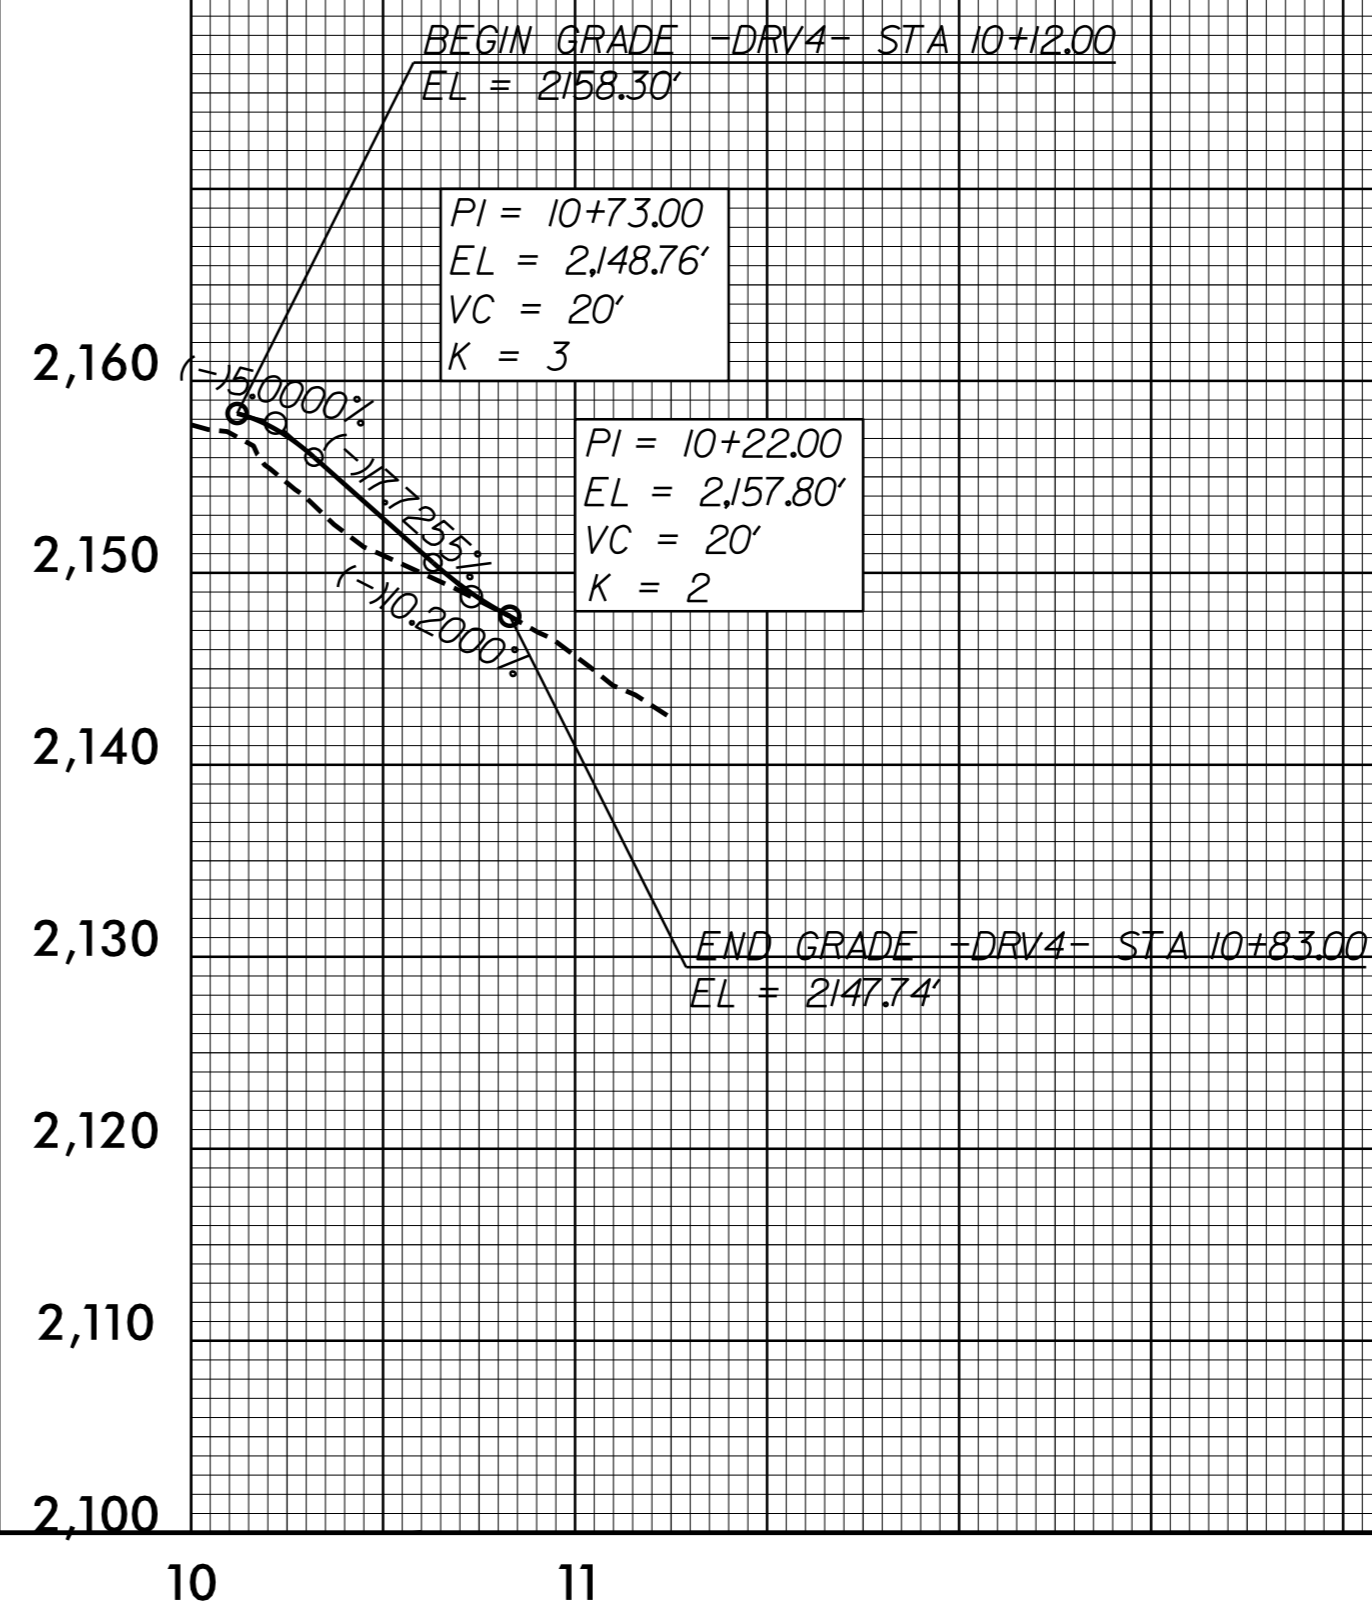

SEE SHEET 15 FOR PLAN VIEW

Invalid expression
IT:SEFC:\MFR\CONTR\du-pf129.dgn